


revision history

Rev	Comment	Issued

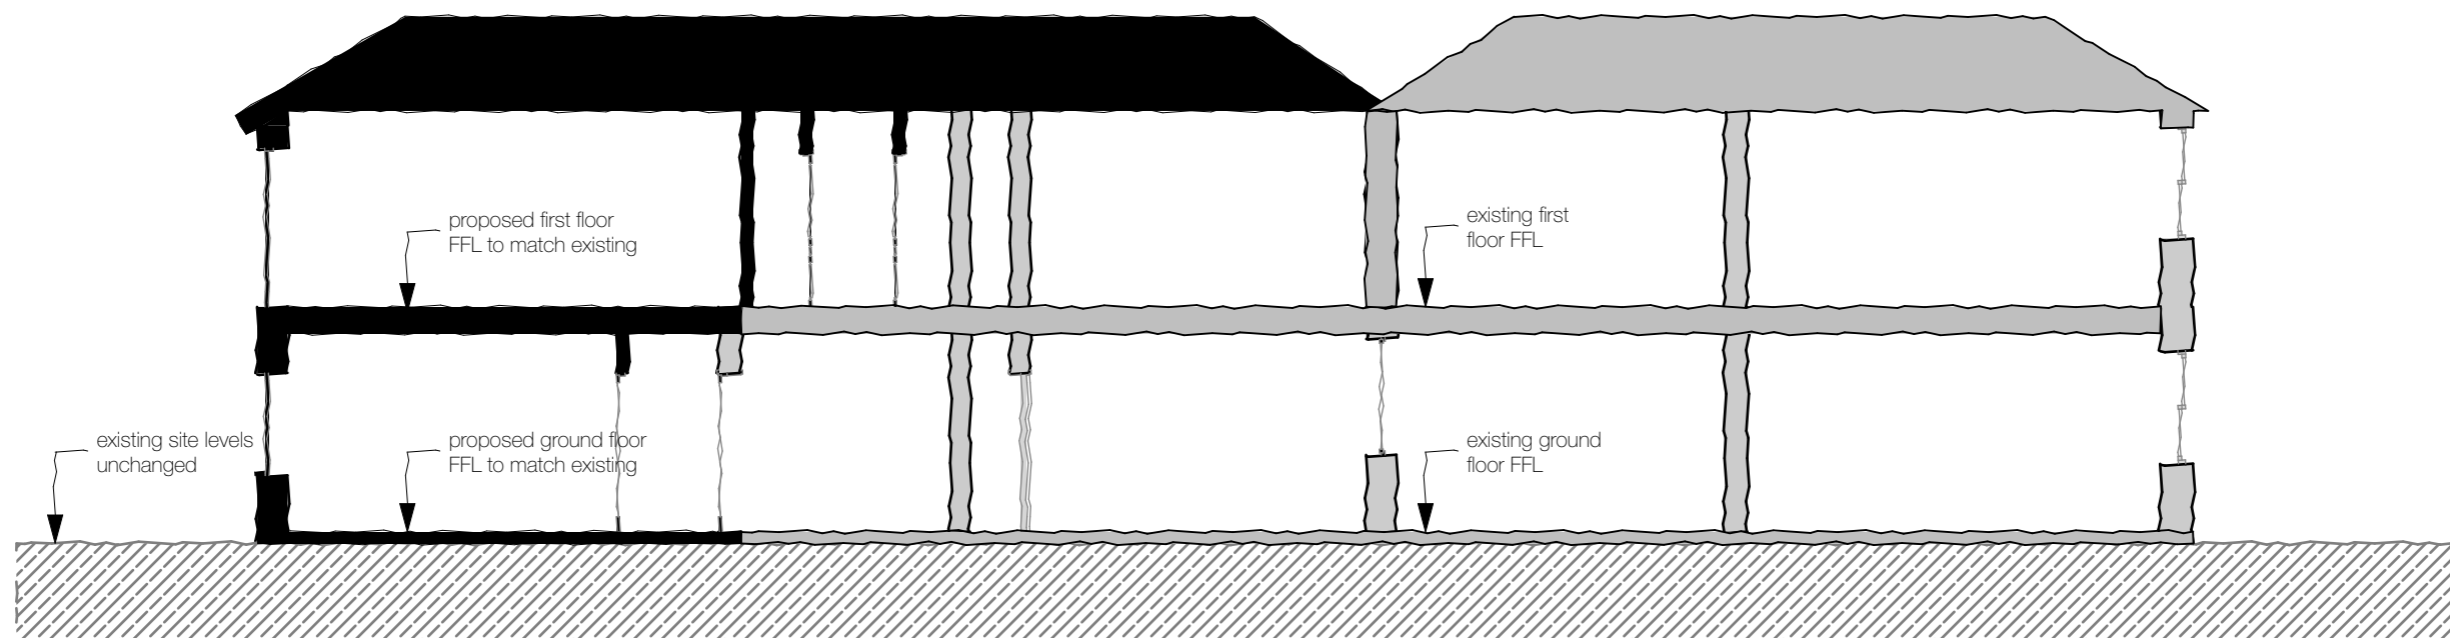

Planning Section

1:100

proposed structure

existing site levels to remain unchanged

existing structure

proposed finished floor levels to match existing



SAWYER
architecture

07547457541
m.sawyer@live.co.uk

client
Mr. & Mrs. Caley
The Chestnuts
Wiggenhall St Germans

project
20.10

drawing title
Planning Section

scale @ A3
1:100

date
June 21

status
Planning

drawing number
107

revision