



0. Ground Floor Proposed 1:100

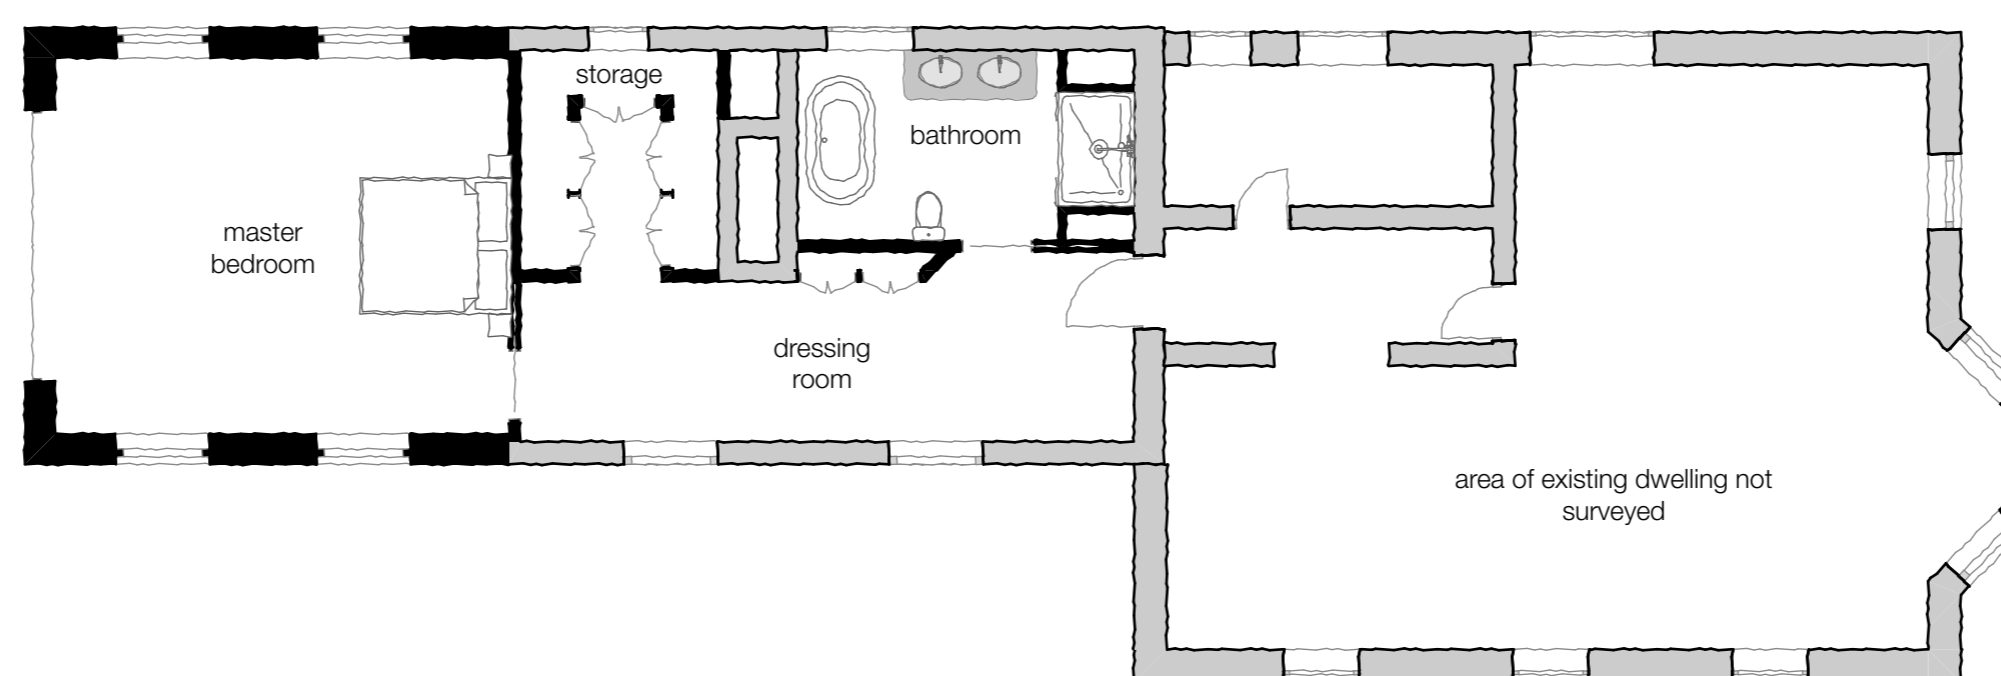

1. First Floor - Proposed 1:100

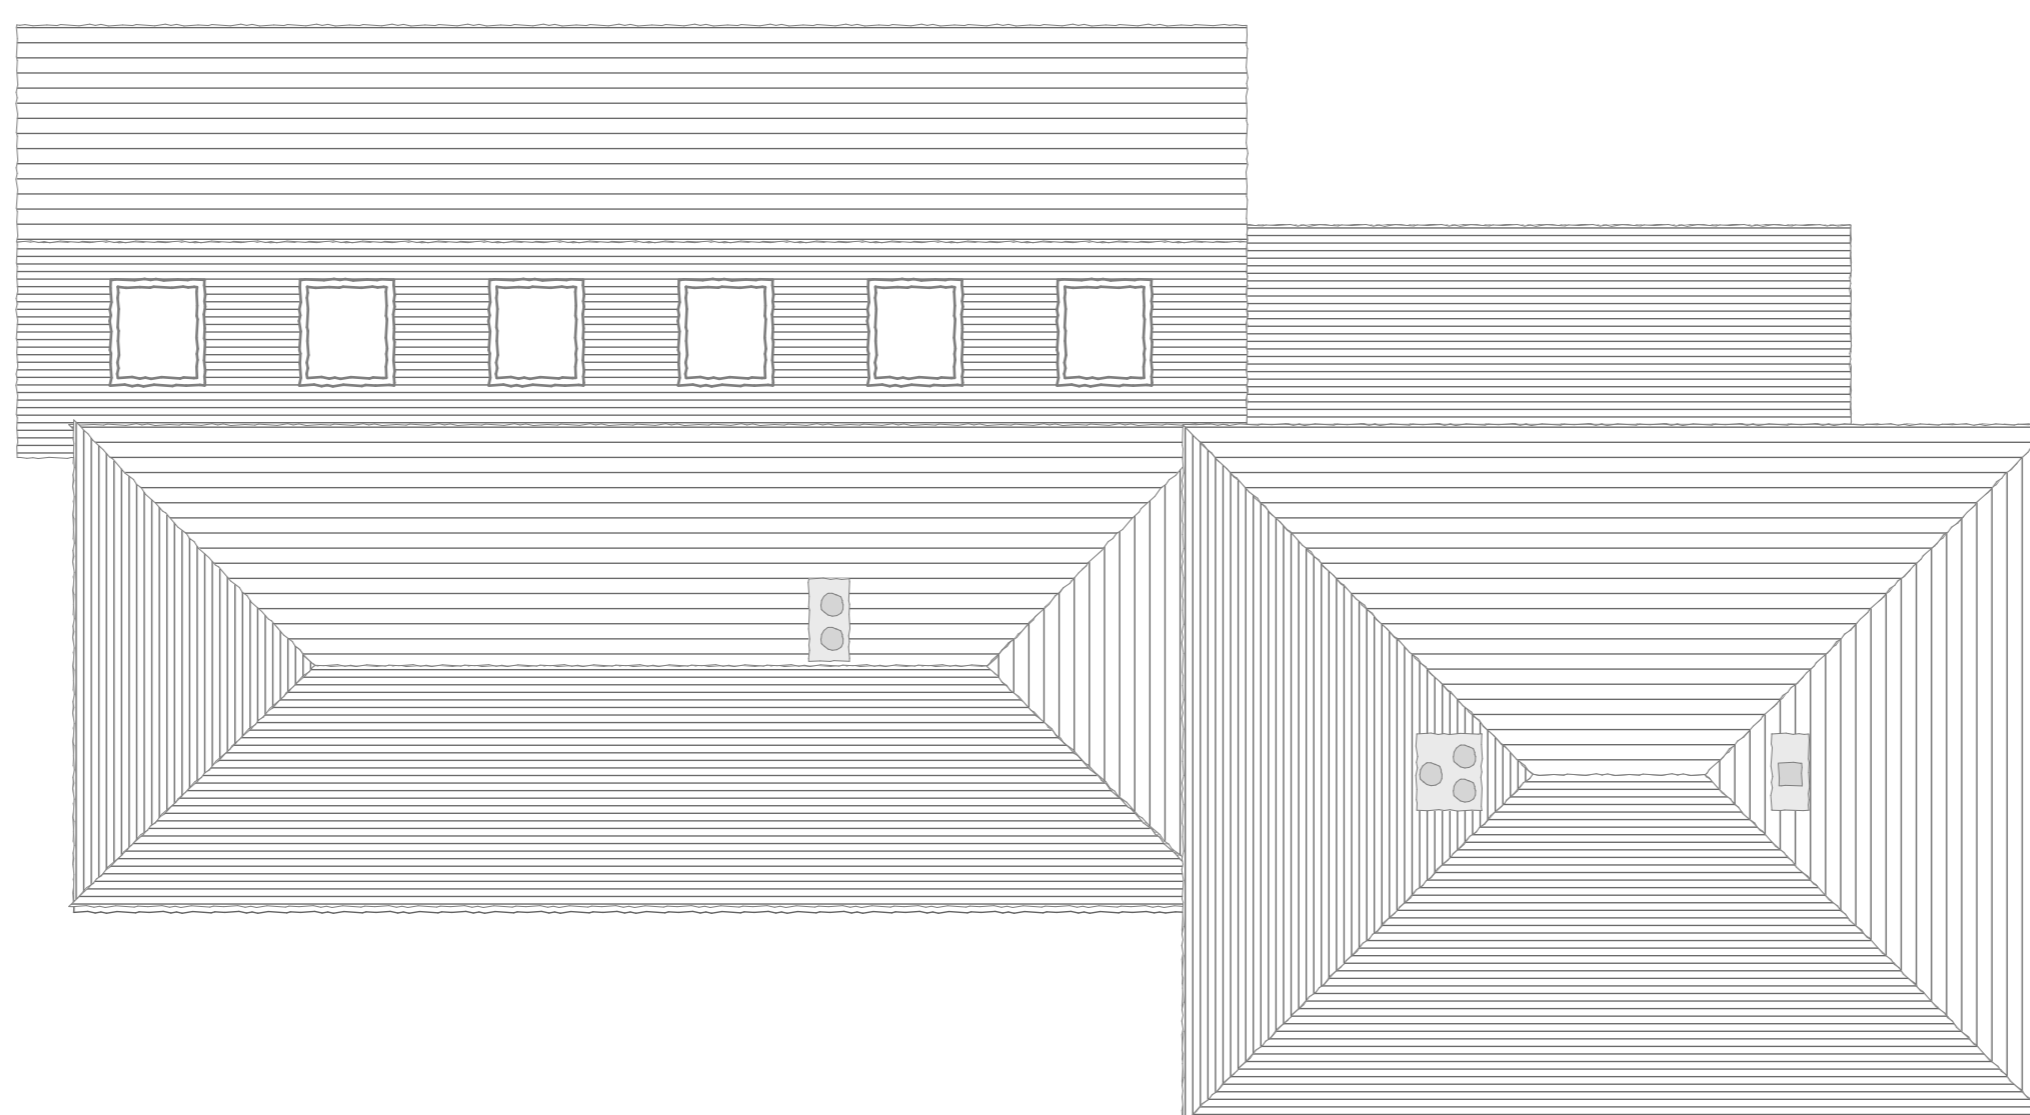

2. Roof Plan - Proposed 1:100

