
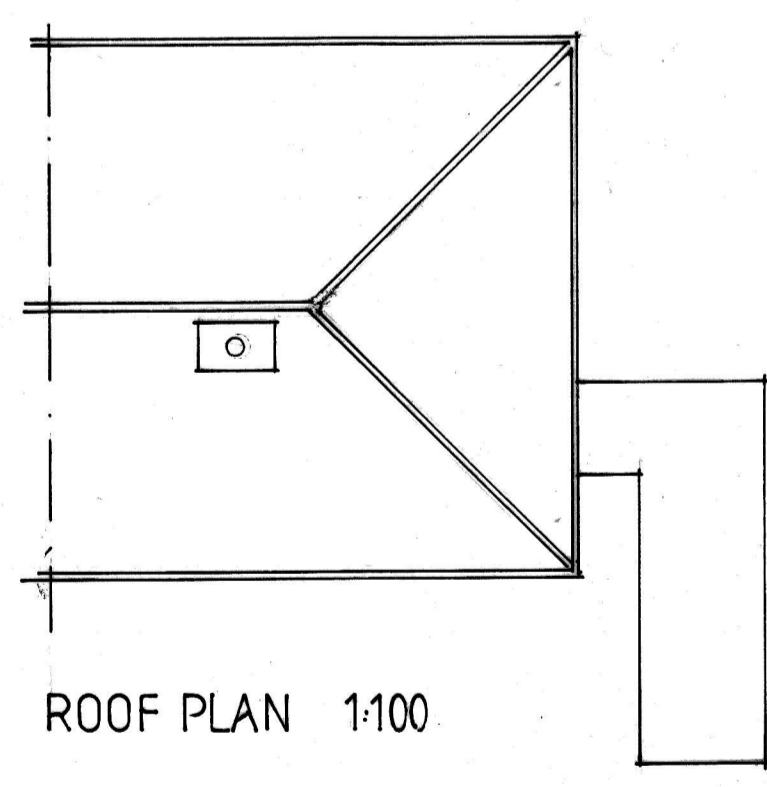
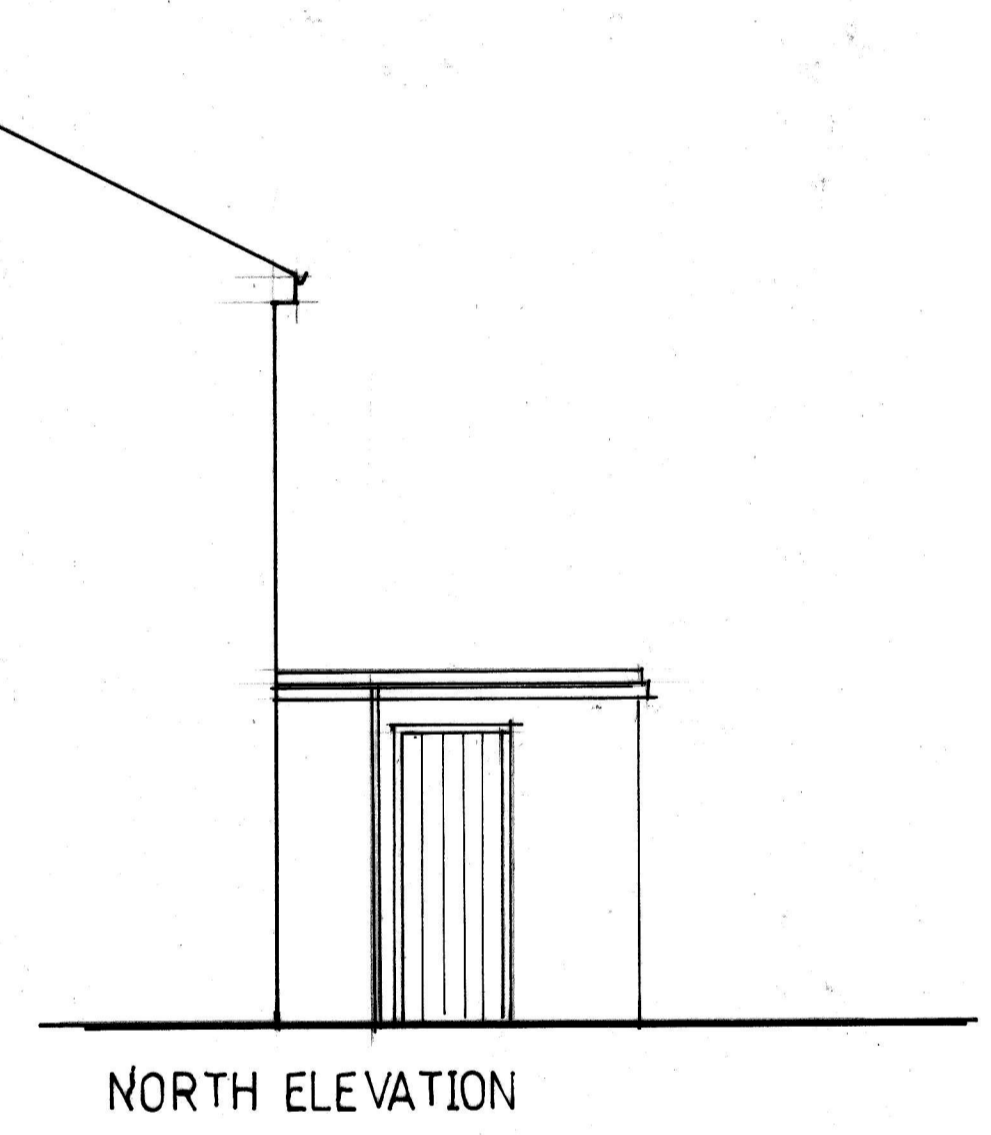
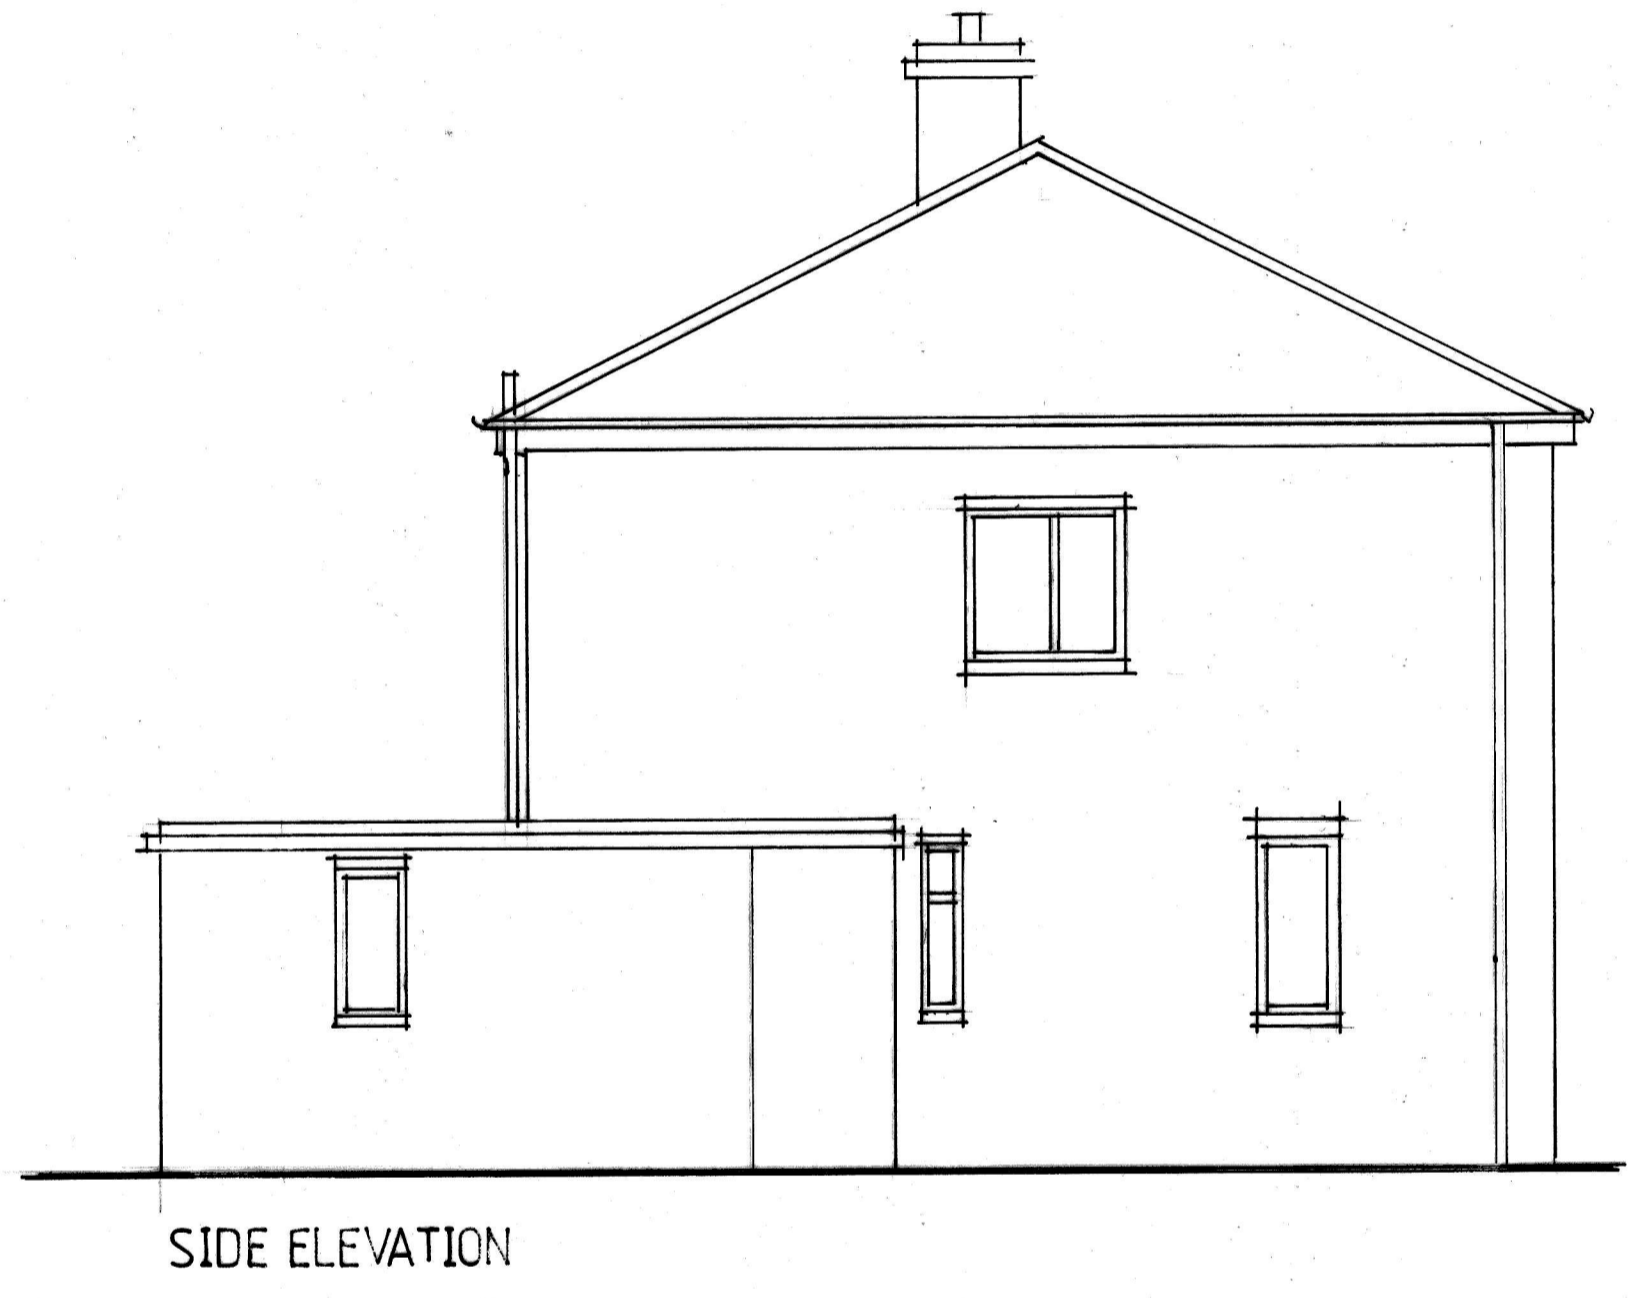
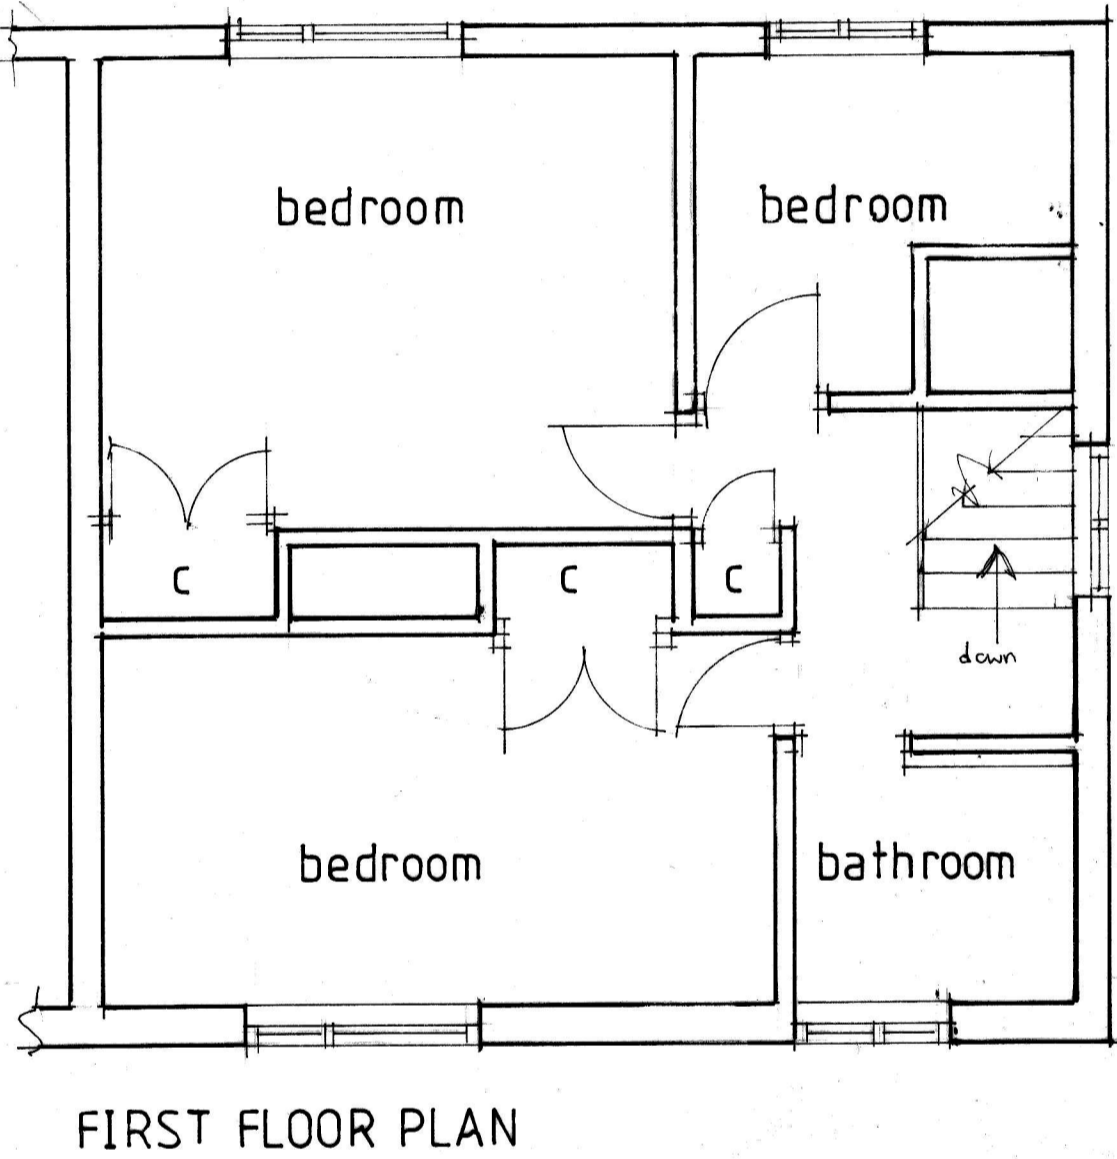


NOTES:
All dimensions must be checked on site and not scaled from this drawing.

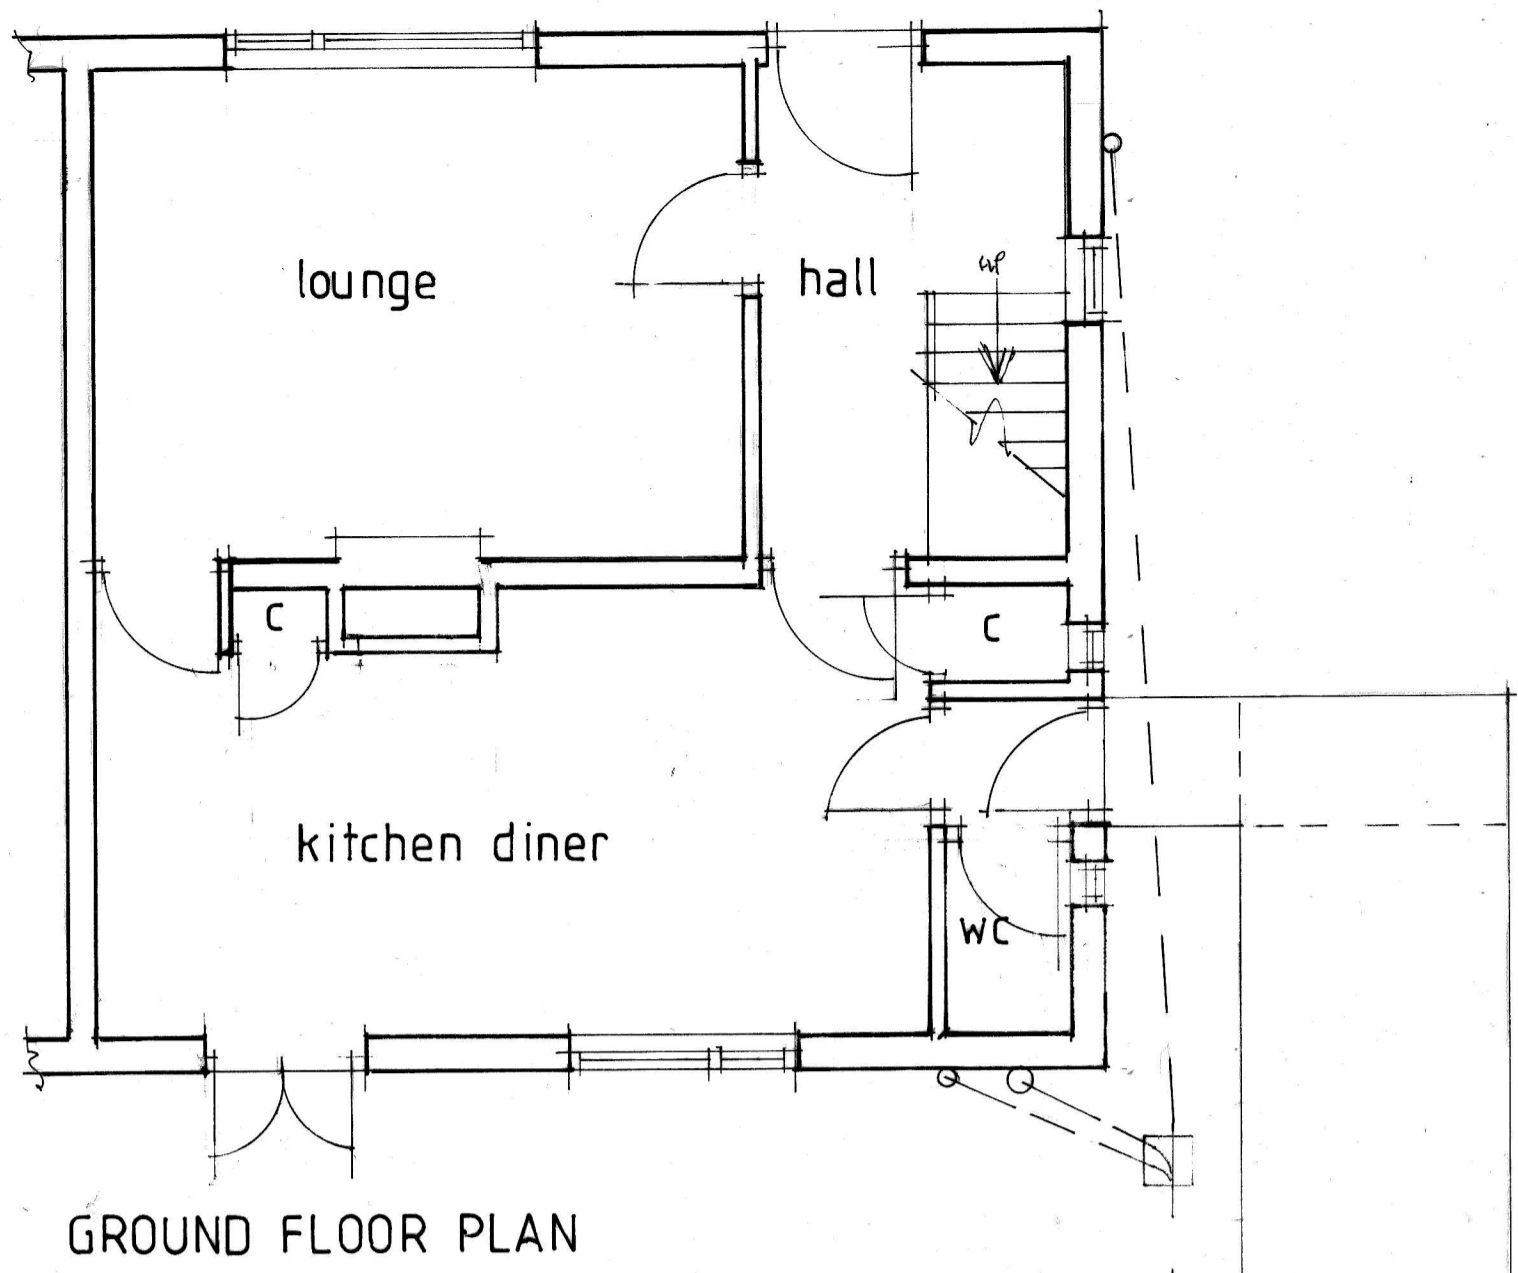

A	Date	Revisions

©copyright

Client
JESS REYNOLDS

Job Title
11 MILITARY ROAD
NORTH SHIELDS
NE30 2AB

Drawing Title
Proposed two storey
side extension
EXISTING

Scale 1:50 1:100 as noted

Date JUNE 2021 Drawn by

Drg No. L [2] 01 Rev.