


aerial photograph

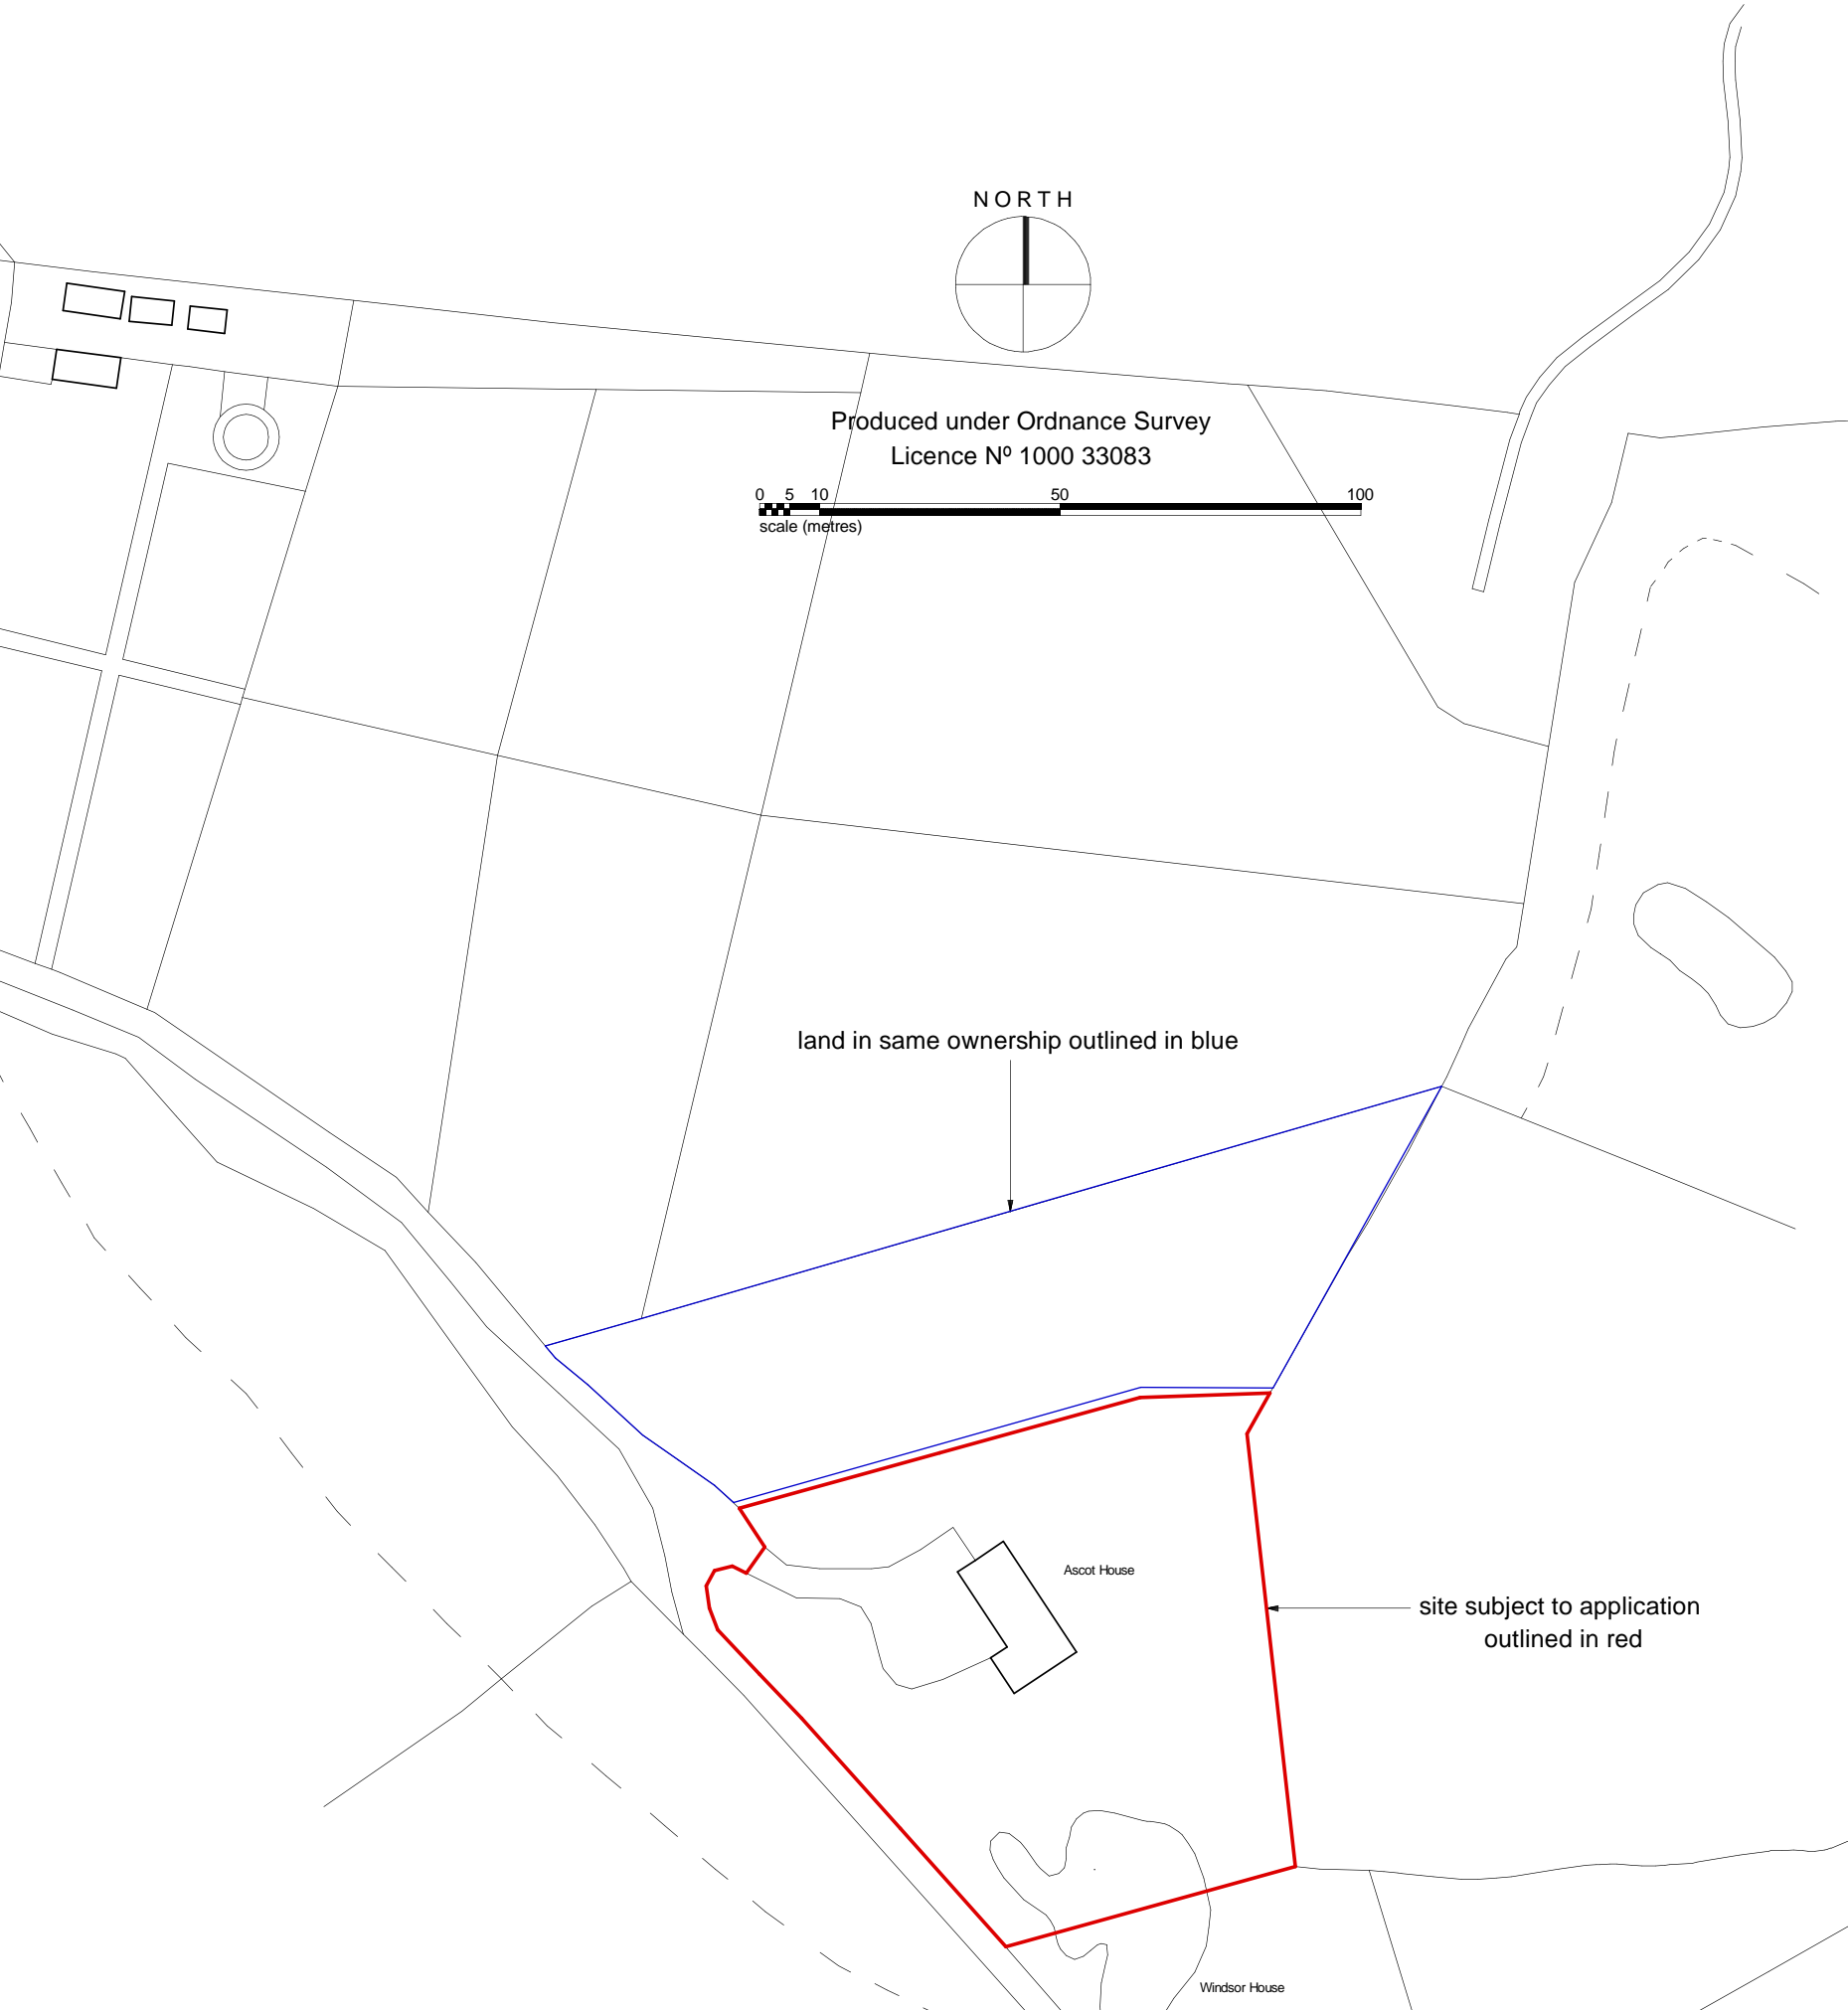

Date	Revision	By	Ck'd	Stage	Issue
09/02/21	Planning/Markus	DT	SM	P	1

FOLLOW FIGURED DIMENSIONS ONLY  
**DO NOT SCALE**  
 CHECK ALL LEVELS AND DIMENSIONS ON SITE  
 REPORT ALL DISCREPANCIES TO THE ARCHITECT

KEY: SK = SKETCH, PA = PRE-APPLICATION ADVICE, P = PLANNING,  
 BR = BUILDING REGS, T = TENDER, C = CONSTRUCTION

© COPYRIGHT - NO COPY OR REPRODUCTION IS  
 PERMITTED WITHOUT WRITTEN CONSENT OF MILLER  
 ARCHITECTS

**MILLER ARCHITECTS**  
 MEDWAY HOUSE STUDIO  
 HIGH STREET  
 COWDEN  
 EDENBRIDGE, KENT TN8 7JQ

Tel: 020 7193 1473  
 www.miller-architects.co.uk

MILLER architects RIBA RIBA arb THE Green REGISTER  
 LONDON | KENT Chartered Practice

Project: **Location Plan**

Job No: **0937**

Date: **Dec 2020**

Drawn: **DRT**

Ascot House, Hever Road, Hever, TN8 7NP

Drawing No:	Stage:	Issue:
<b>100</b>	<b>P</b>	<b>1</b>
Scale:	Checked:	
<b>1:1250 @ A3</b>	<b>SM</b>	