

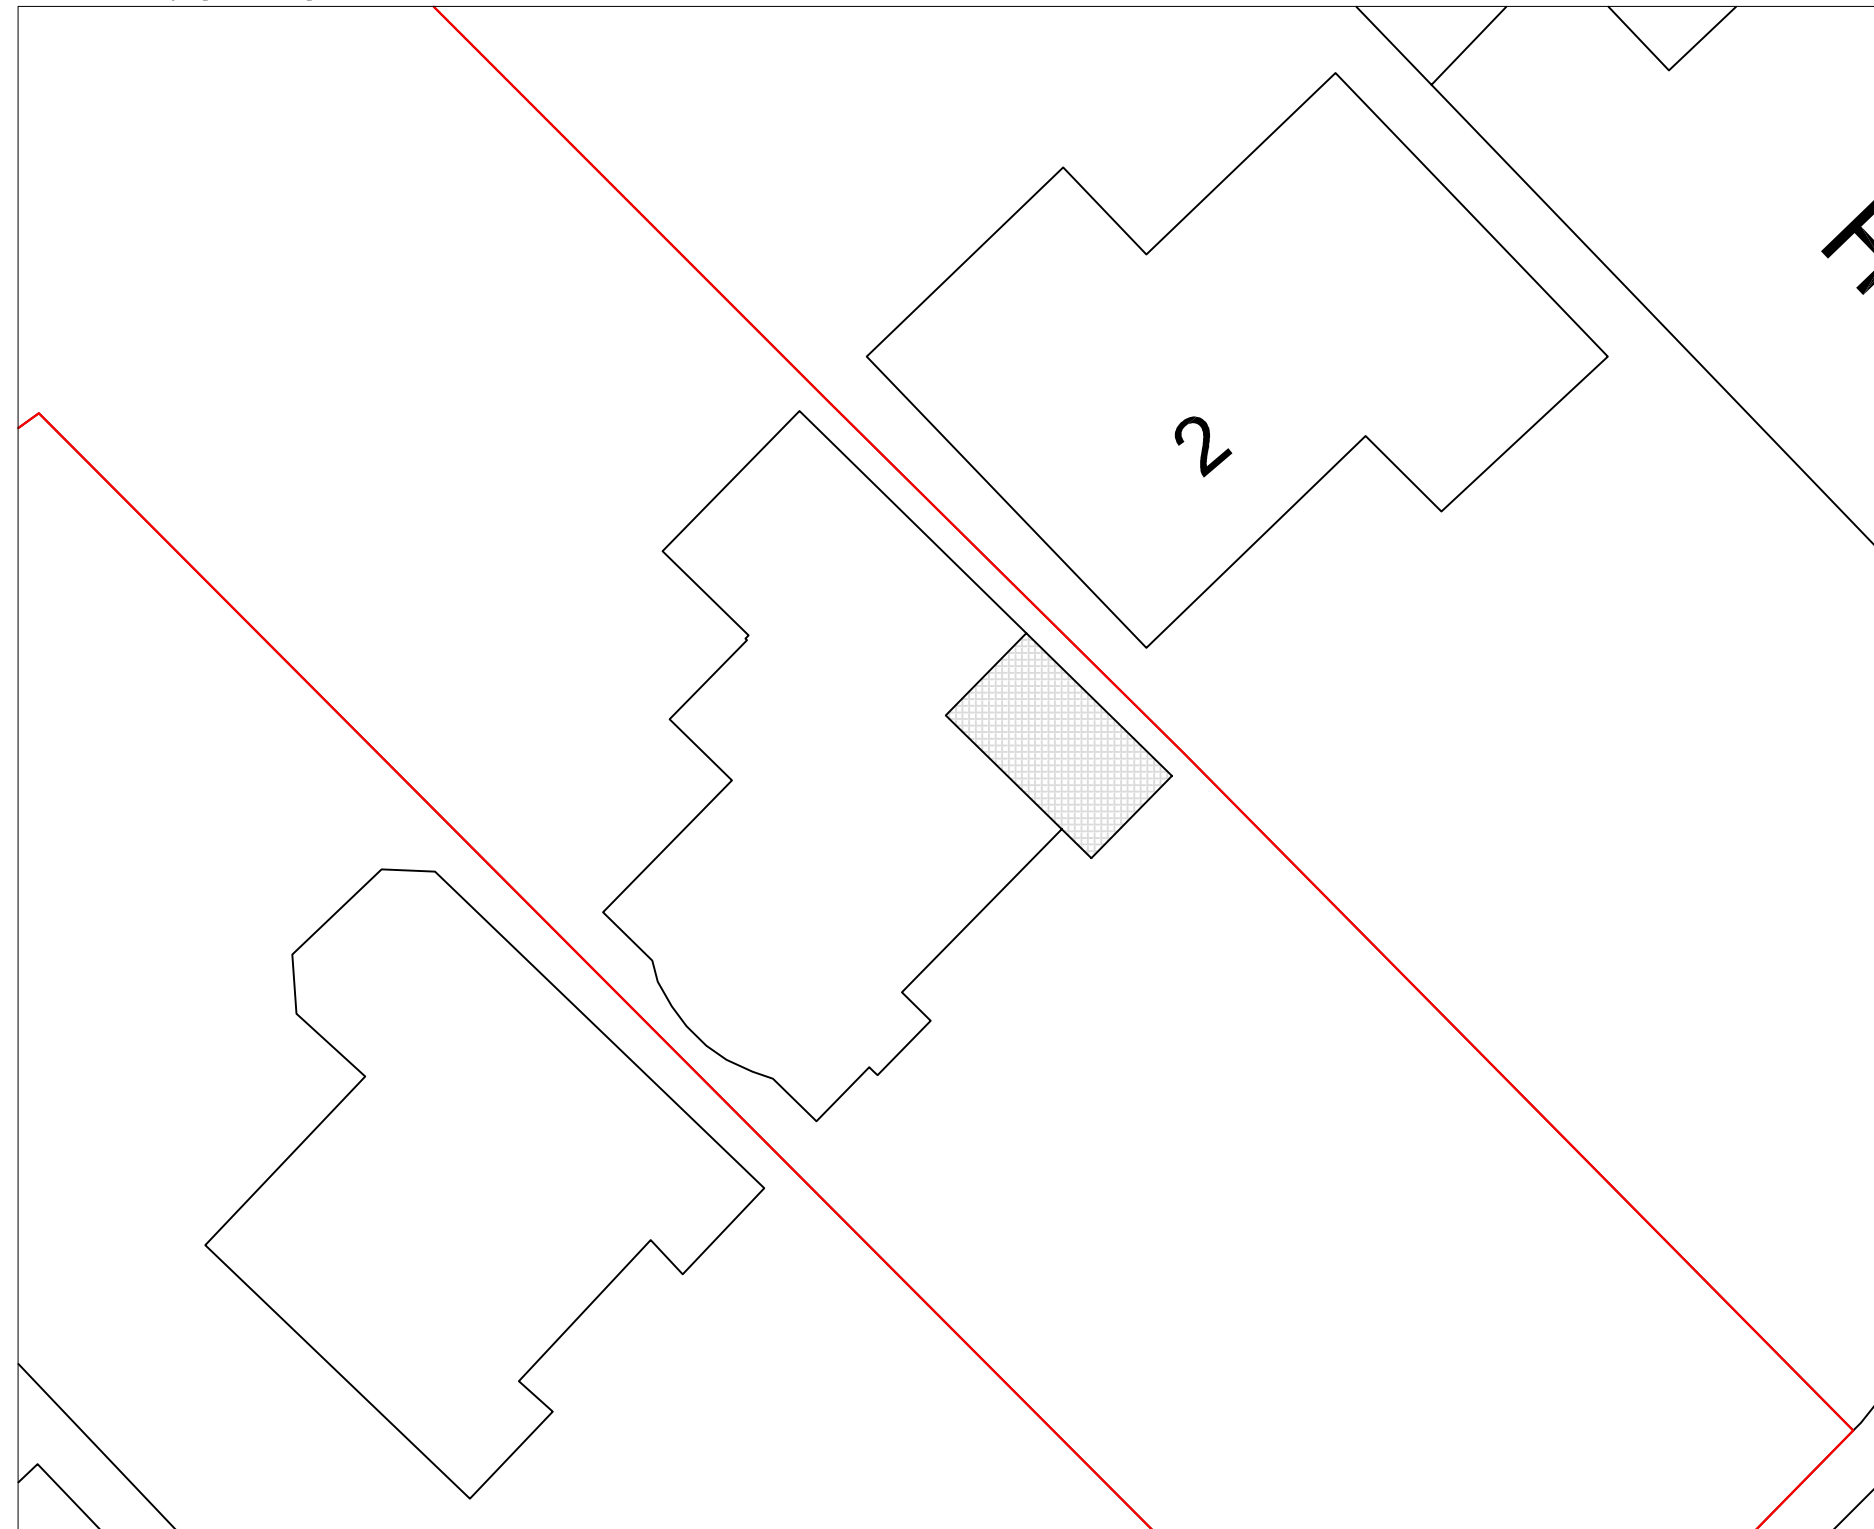


©Crown Copyright. All rights reserved. Licence no. 100019980

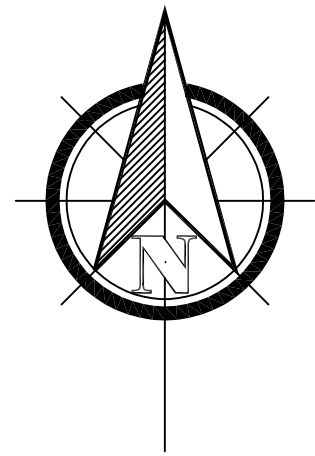

Block Plan 1:200

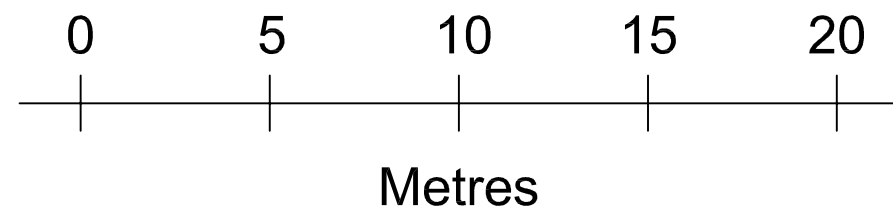

Tim Spencer

Birchmere, South Road  
Hythe  
Kent  
CT21 6AT

t: 01303 262601  
m: 07590 080855

e: [tim@building-drawings.co.uk](mailto:tim@building-drawings.co.uk)  
w: [www.building-drawings.co.uk](http://www.building-drawings.co.uk)

Drawing Title:  
Block Plan

Drawing Number:  
21050SP-PP-06

Paper Size: A3

Scale: 1:200

Date: 03/06/2021

Client:  
Mr S Patki