



South West

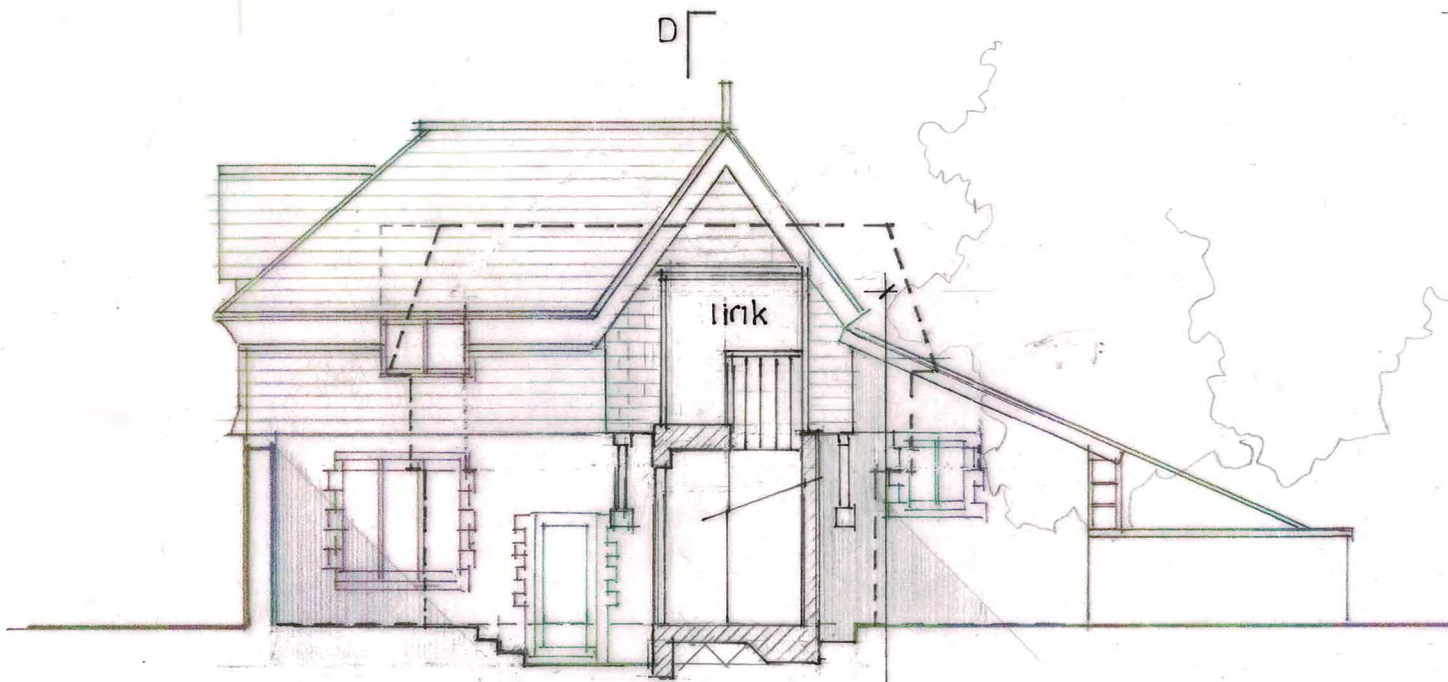


Section A: A

Key

- 1 glass link
- 2 plain tiles to match existing
- 3 timber boarding
- 4 light grey render

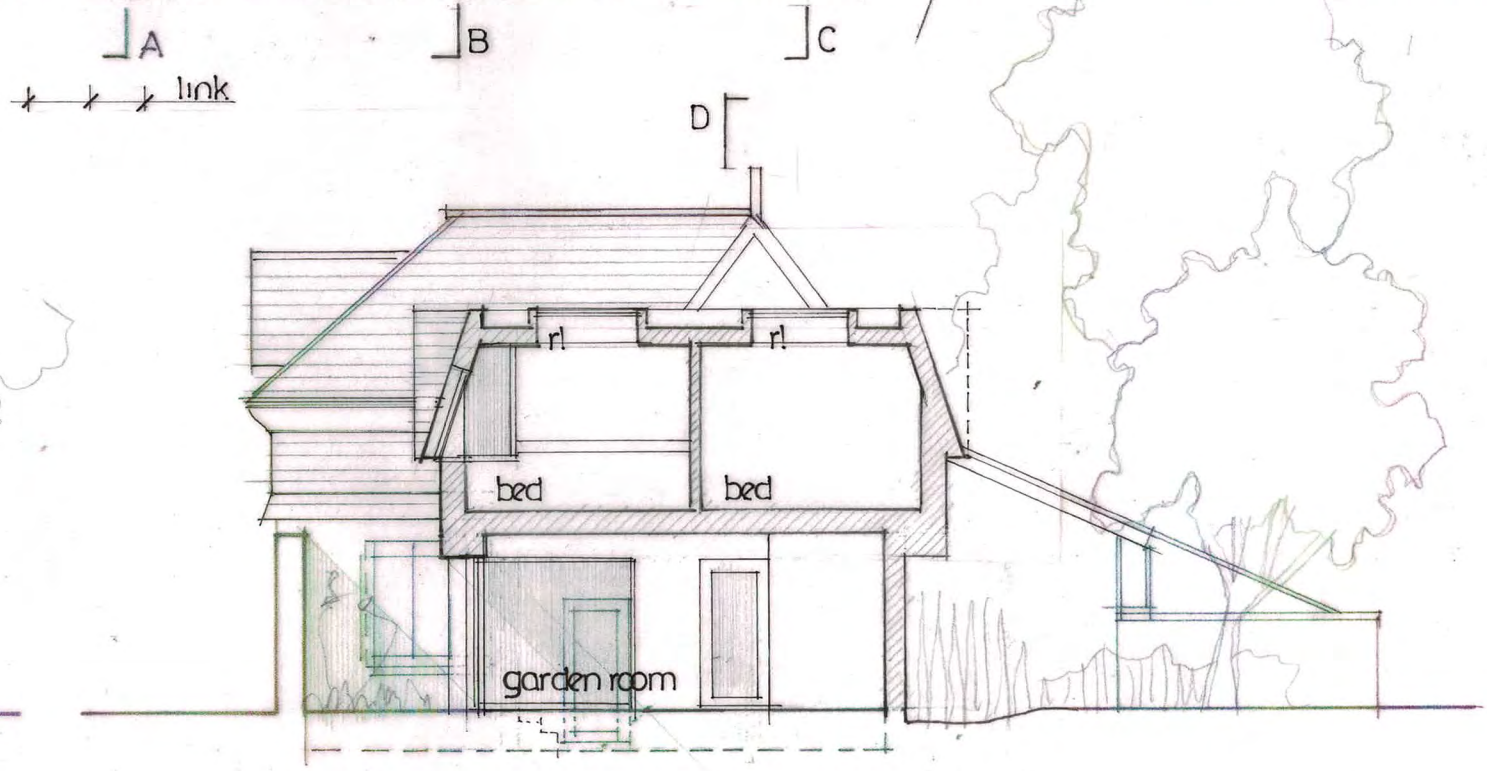

Section B: B

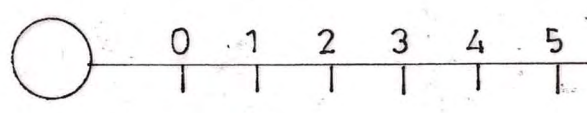

Woodland Lodge Church Avenue				
Stoke Bishop Bristol BS9 1LD				
Elevation . Sections				
1:100	GA	2330	12	A
A3				