


Roof Plan

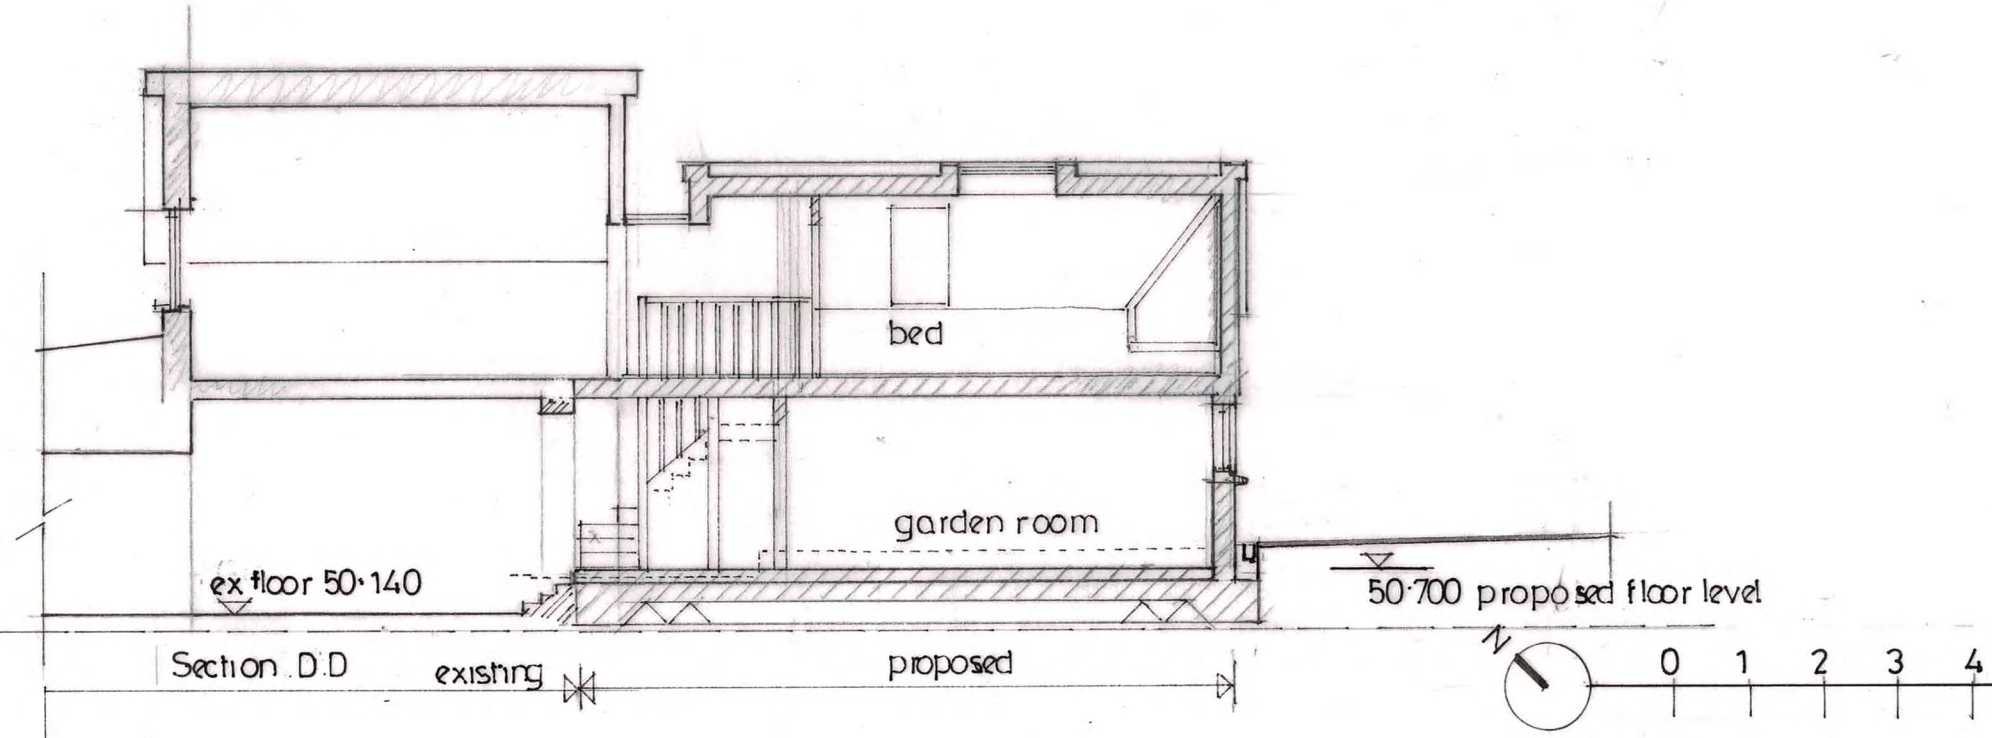

50.000

ex floor 50.140

50.700 proposed floor level

Section D-D

existing

proposed

Woodland Lodge Church Avenue Stoke Bishop · Bristol BS9 1LD				
Roof Plan				
1:100	GA	2330	10	A
A3				