


C | B | A |

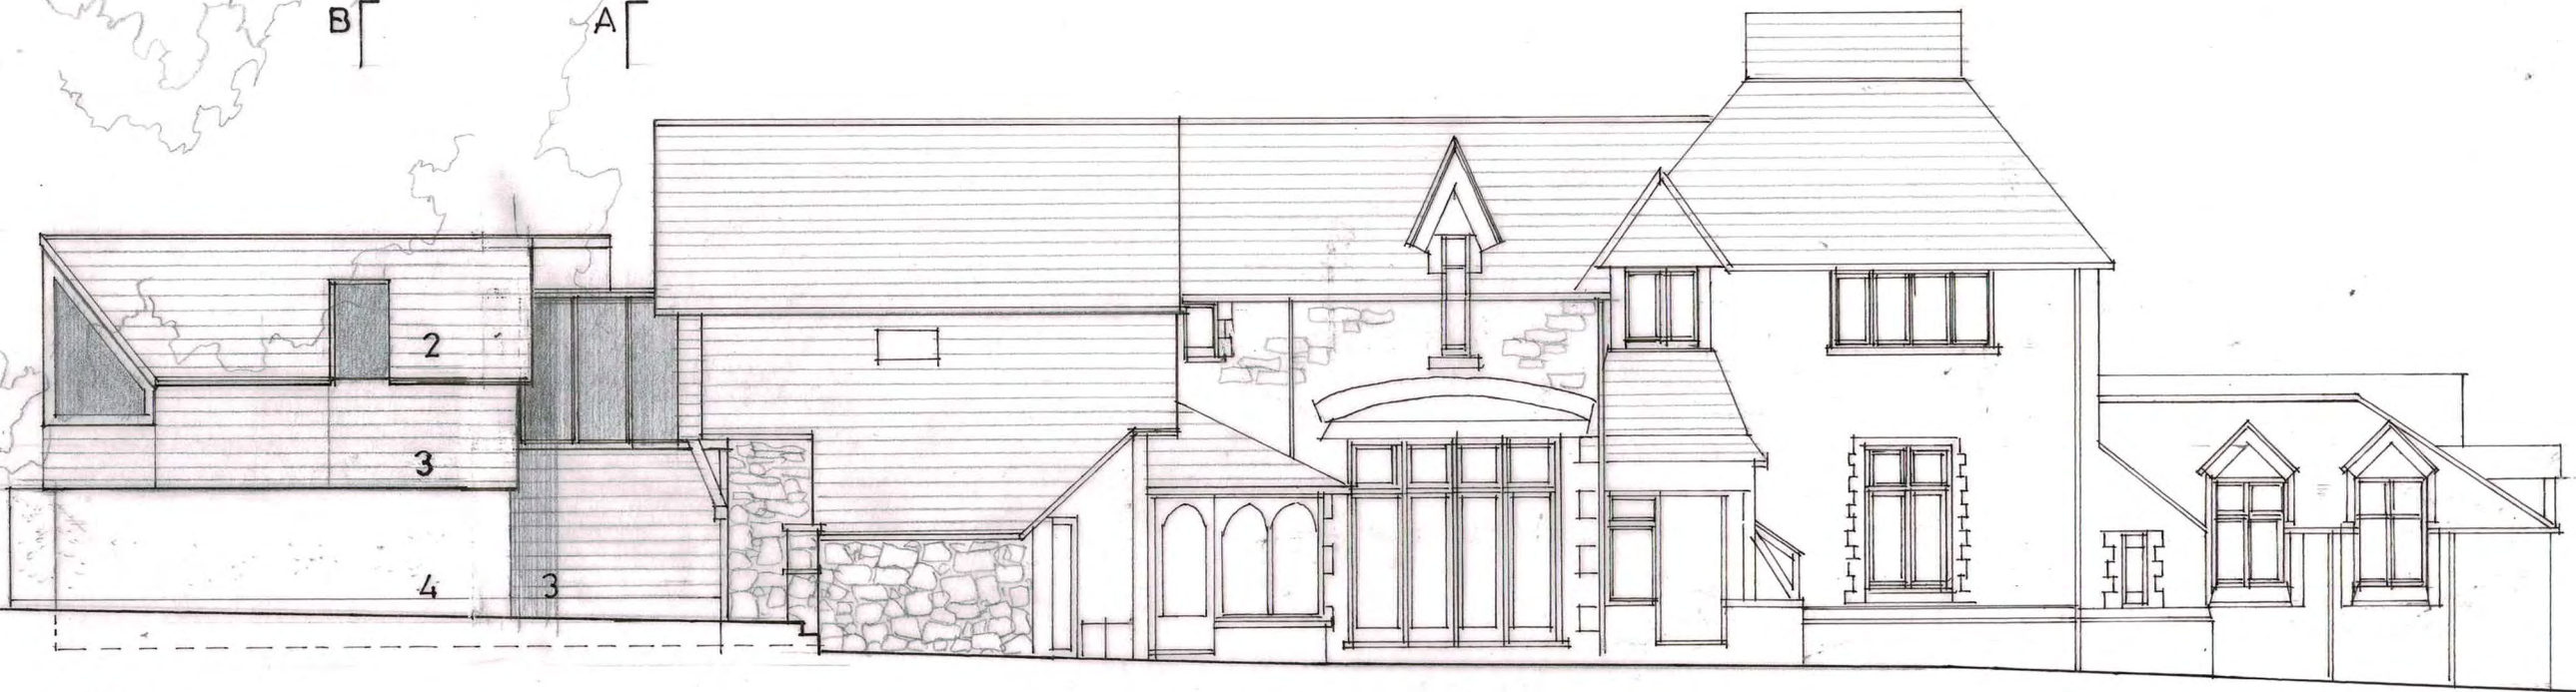


North East Elevation

← proposed →

c | B | A |

D |

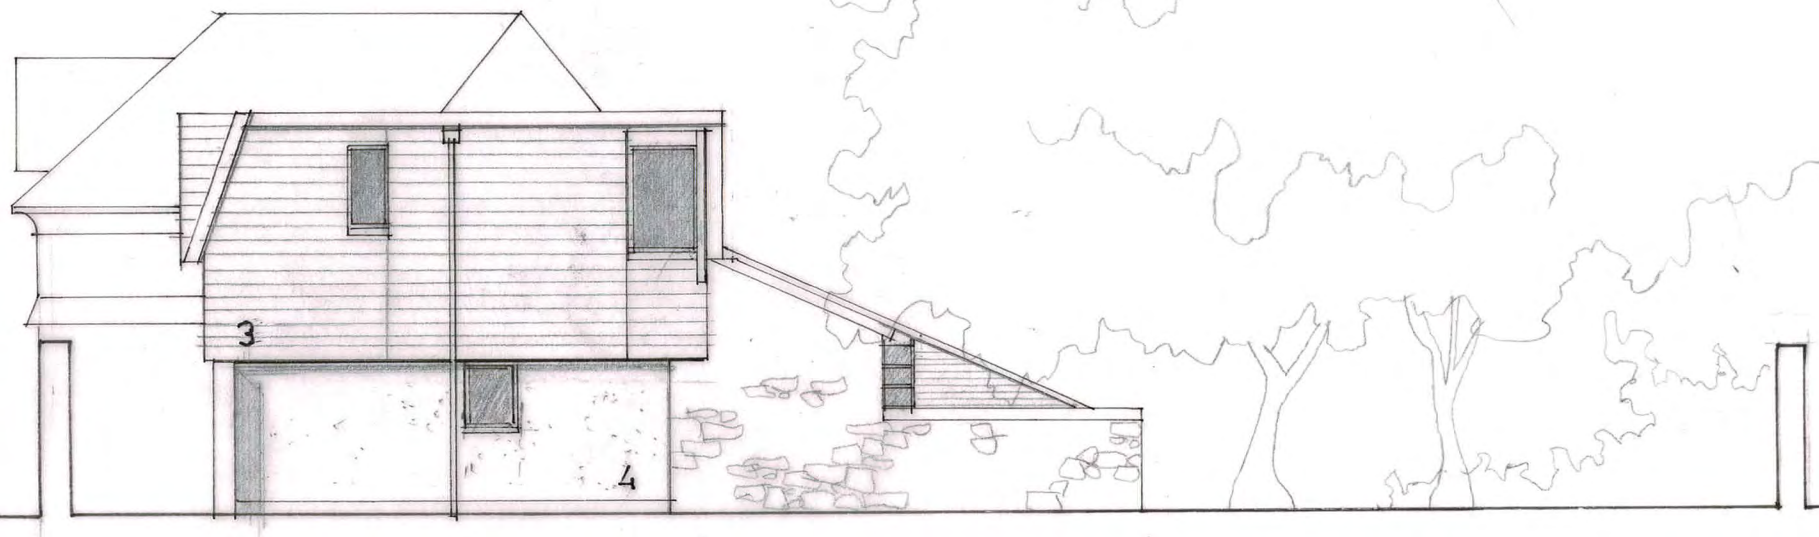


Mariners Path

Section C:C South East Elevation

site

← proposed →

D |

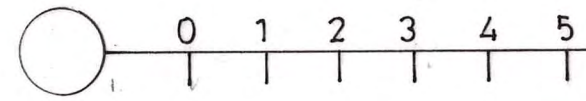

Woodland Lodge Church Avenue Stoke Bishop Bristol BS9 1LD				
Elevations				
1:100 A3	GA	2330	11	A