




SITE PICTURES REFERENCE PLAN



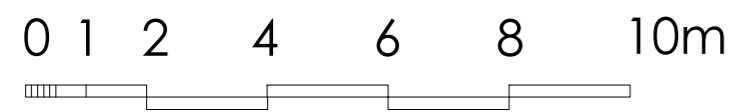

Scale bar: (1:125 scale at A2 size print)

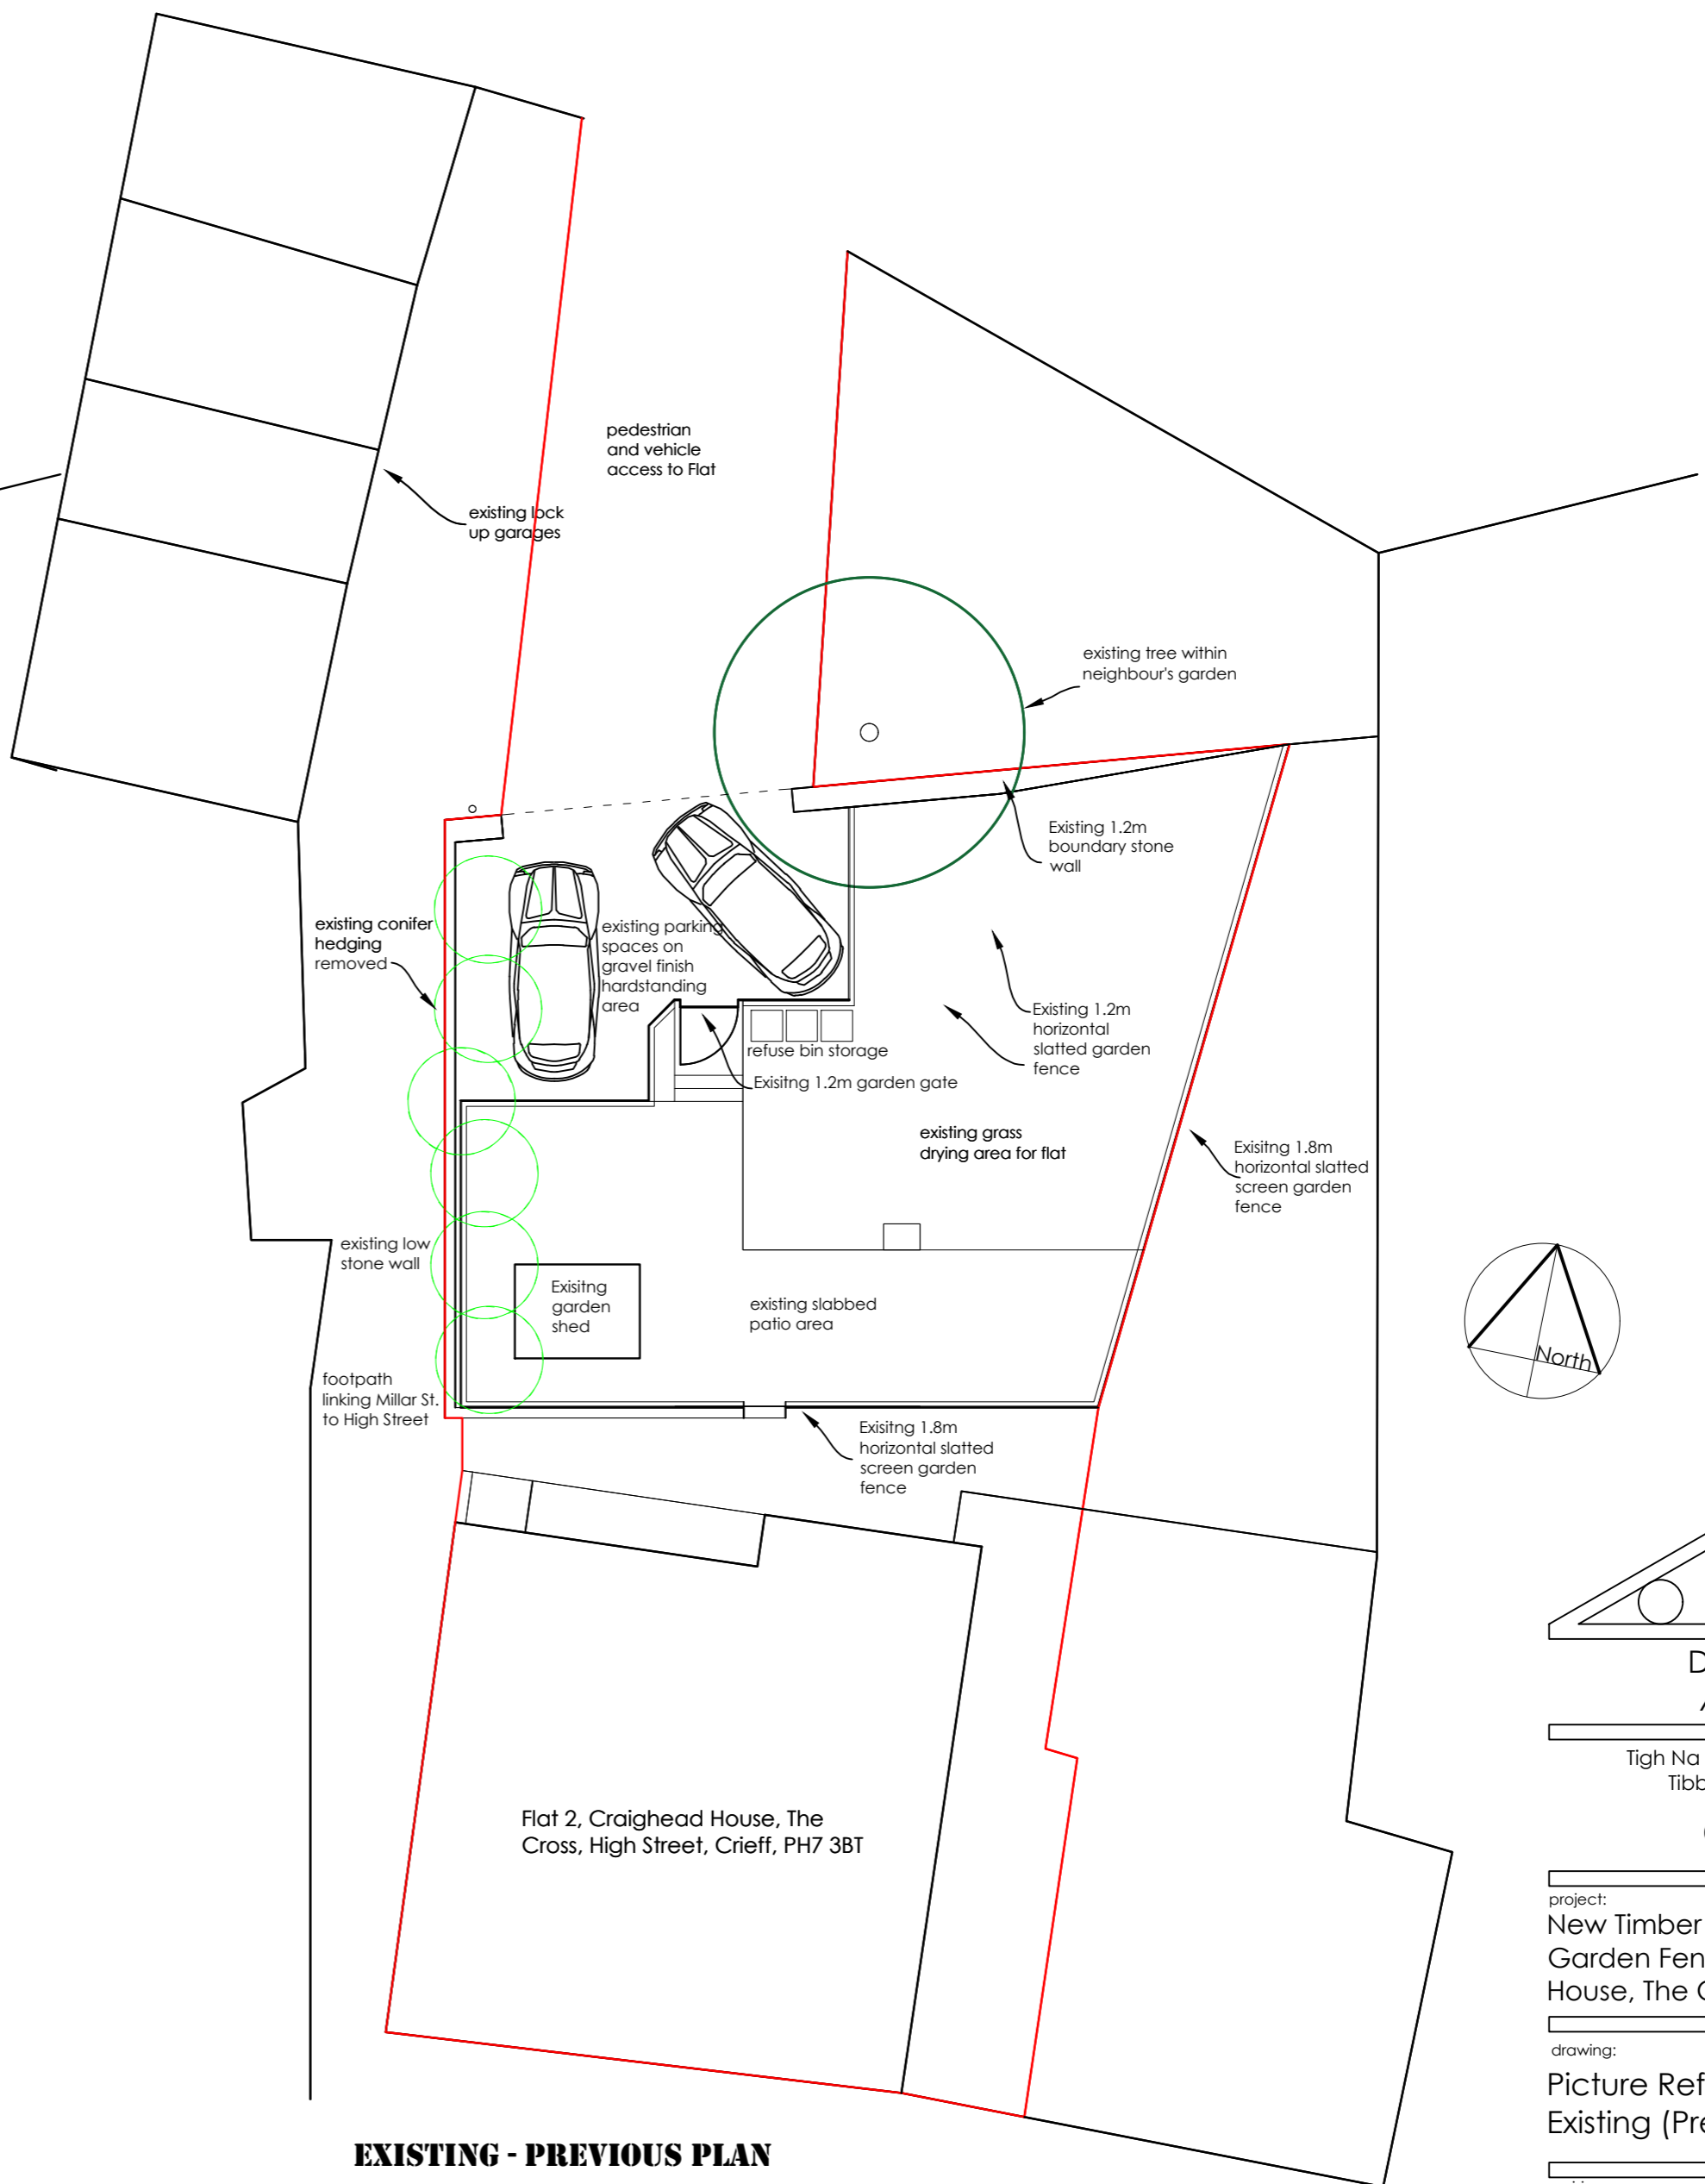


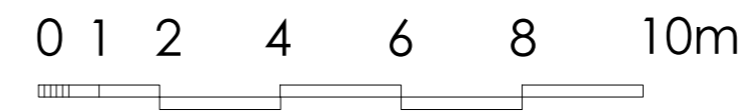EXISTING - PREVIOUS PLAN



Scale bar: (1:125 scale at A2 size print)

Photo Key:
 Existing/previous
 Proposed

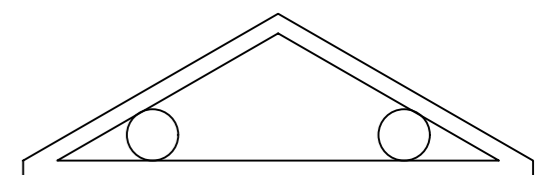

**DS Beckett
Architect**

Tigh Na Seileach, Pow Bridge
Tibbermore, By Perth
PH1 3NE
01738 861122

project:
New Timber Shed, Parking and
Garden Fencing at Craig Head
House, The Cross, Crieff, PH7 3BT

drawing:
Picture Reference Plan &
Existing (Previous) Plan

revision:

date: 10.07.21 scale: 1:125

project no: drawing no: Planning/01