

XF-01 MAIN HALL

October 2020
Revision D

DESIGN DEVELOPMENT

PROJECT
10 BELGRAVE SQUARE
LONDON UK



JEAN-LOUIS DENIOT

Architecture - Interior Design - Furnishing
39 rue de Verneuil 75007 Paris
Tel: +33 1 45 44 04 65 - contact@deniot.com



Project
10 BELGRAVE SQUARE
LONDON UK

2020-10-31

Ground Floor

XF-01 MAIN HALL

Print
on A3

SCALE: -/--

ID-XF-01-3D

PERSPECTIVE

DRAWINGS GIVEN AS DESIGN INTENT ONLY, THEY CAN NOT BE CONSIDERED AS CONSTRUCTION DRAWINGS

DIMENSIONS IN THIS DRAWING ARE NOTIONAL ONLY. ALL DIMENSIONS TO BE CHECKED ON SITE. FULL SITE DIMENSIONS TO BE TAKEN BY MANUFACTURER PRIOR TO PRODUCTION OF SHOP DRAWINGS.

ALL SITE DIMENSIONS TO BE VERIFIED BY CONTRACTOR.

FULL JOINERY SHOP DRAWINGS TO BE PROVIDED BY MANUFACTURER FOR C.A APPROVAL.

ALL SANITARY ACCESSORIES TO BE SET OUT ON SITE.

ALL STONE JUNCTION CORNERS ASSUME MITERED.

CONTRACTOR TO SUBMIT SHOP DRAWINGS OF STONE/ TILES CUTS FOR APPROVAL

ALL EXPOSED STONE EDGES TO BE POLISHED. FOR FITTING AN FIXTURES REFER TO SANITARYWARE SCHEDULE.

REVISION D

THESE DRAWINGS ARE FOR AESTHETIC DESIGN INFORMATION PURPOSES ONLY & DO NOT CONTAIN ANY INFORMATION FOR CONSTRUCTION, PERMITS OR COMPLIANCE TO BUILDING REGULATIONS. REFER TO DRAWINGS OF EXECUTIVE ARCHITECT OR DESIGN & BUILD CONTRACTOR FOR ALL INFORMATION.

DO NOT SCALE OFF THIS DRAWING. USE FIGURES DIMENSIONS ONLY OR CONSULT THE ARCHITECT. ARCHITECT TO BE INFORMED OF ANY VARIATIONS THAT MAY OCCUR BEFORE COMMENCEMENT OF WORK.



JEAN-LOUIS DENIOT

Architecture - Interior Design - Furnishing
39 rue de Verneuil 75007 Paris
Tel:+33 1 45 44 04 65 - contact@deniot.com

Full shop drawings to be provided by Contractors. Interior designer's approval is required before manufacture and construction for aesthetics purposes.

Project
10 BELGRAVE SQUARE
LONDON UK

2020-10-31

Ground Floor

XF-01 MAIN HALL

Print
on A3

SCALE: -/--

ID-XF-01-PICT 2

EXISTINGS

DRAWINGS GIVEN AS DESIGN INTENT ONLY, THEY
CAN NOT BE CONSIDERED AS CONSTRUCTION
DRAWINGS

SF-02

DIMENSIONS IN THIS DRAWING ARE NOTIONAL
ONLY. ALL DIMENSIONS TO BE CHECKED ON SITE.
FULL SITE DIMENSIONS TO BE TAKEN BY
MANUFACTURER PRIOR TO PRODUCTION OF SHOP
DRAWINGS.

ALL SITE DIMENSIONS TO BE VERIFIED BY
CONTRACTOR.

FULL JOINERY SHOP DRAWINGS TO BE PROVIDED
BY MANUFACTURER FOR C.A APPROVAL.
ALL SANITARY ACCESSORIES TO BE SET OUT ON
SITE.

ALL STONE JUNCTION CORNERS ASSUME
MITERED.

CONTRACTOR TO SUBMIT SHOP DRAWINGS OF
STONE/ TILES CUTS FOR APPROVAL
ALL EXPOSED STONE EDGES TO BE POLISHED.
FOR FITTING AN FIXTURES REFER TO
SANITARYWARE SCHEDULE.

REVISION D

THESE DRAWINGS ARE FOR AESTHETIC DESIGN
INFORMATION PURPOSES ONLY & DO NOT
CONTAIN ANY INFORMATION FOR CONSTRUCTION,
PERMITS OR COMPLIANCE TO BUILDING REGULATIONS.
REFER TO DRAWINGS OF EXECUTIVE ARCHITECT
OR DESIGN & BUILD CONTRACTOR FOR ALL
INFORMATION.

DO NOT SCALE OFF THIS DRAWING. USE FIGURES
DIMENSIONS ONLY OR CONSULT THE ARCHITECT.
ARCHITECT TO BE INFORMED OF ANY VARIATIONS THAT
MAY OCCUR BEFORE COMMENCEMENT OF WORK.




JEAN-LOUIS DENIOT

Architecture - Interior Design - Furnishing
39 rue de Verneuil 75007 Paris
Tel:+33 1 45 44 04 65 - contact@deniot.com


Full shop drawings to be provided by Contractors. Interior designer's approval is required before manufacture and construction for aesthetics purposes.

TINTED HANDRAIL
TO MATCH WD - 01

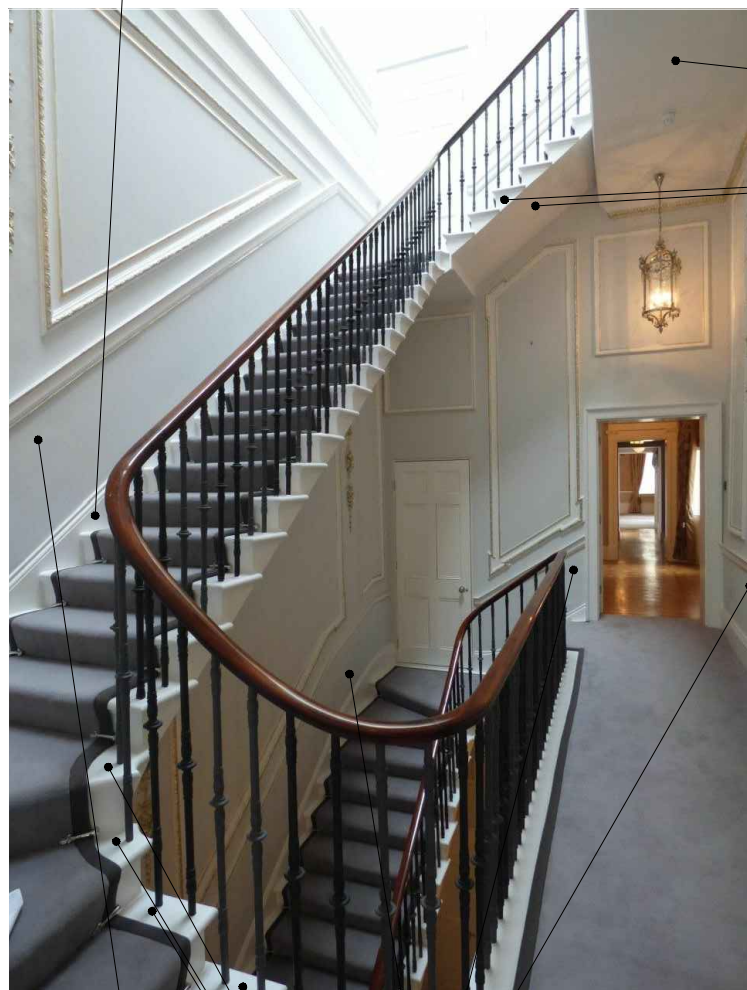

TINTED HANDRAIL
TO MATCH WD - 01

STEP TOP AND LOW
WALL PARTS
DECORATIVE PAINT
SF-13

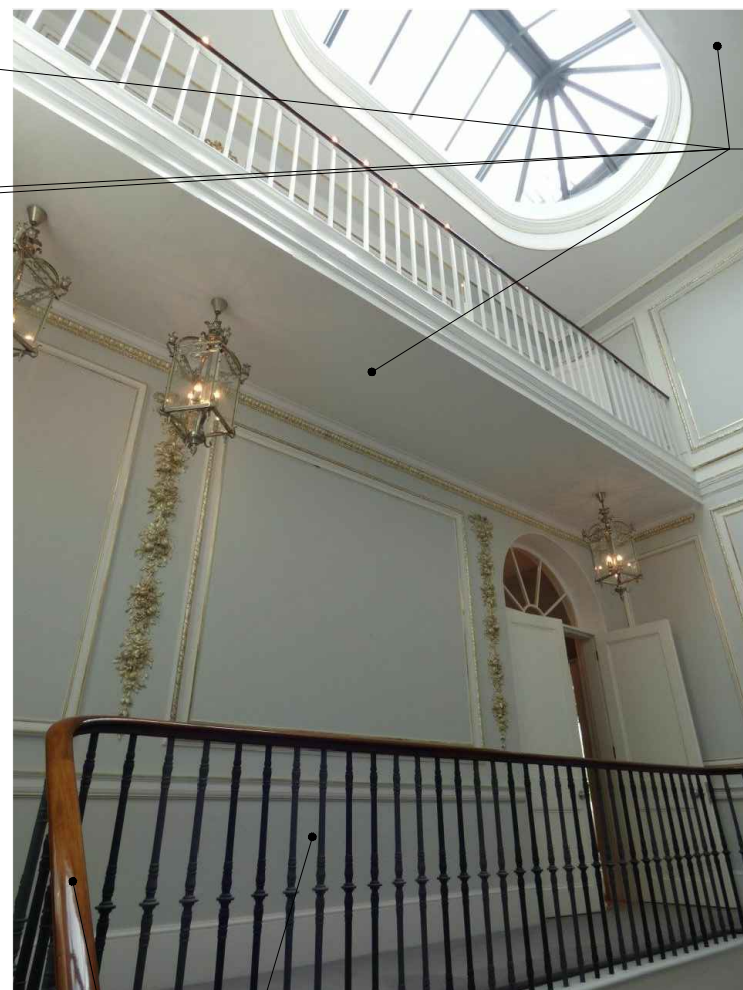


CEILING SF-01

DECORATIVE PAINT
SF-13

DECORATIVE PAINT
FALSE CARRARA SF-01

MODIFIED HANDRAIL TO
FINISHES MATCH
EXISTING

CORNICES :
SF-02 + PT-02

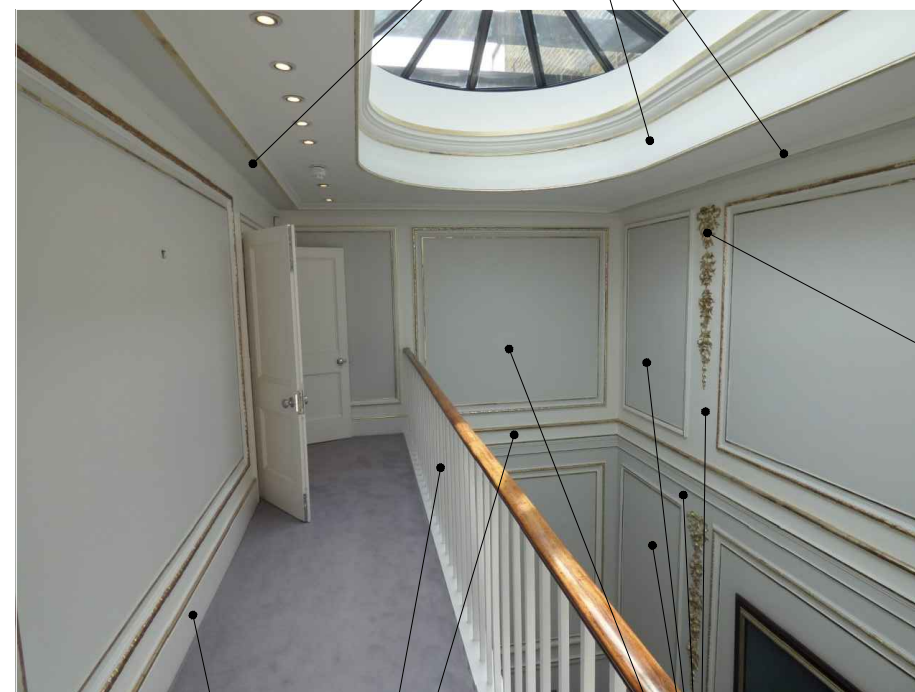

WALL PT-02

DECORATIVE PAINT
SF-13

Project
10 BELGRAVE SQUARE
LONDON UK

2020-10-31

Ground Floor


XF-01 MAIN HALL

Print
on A3

SCALE: -/--

ID-XF-01-PICT 3

EXISTINGS

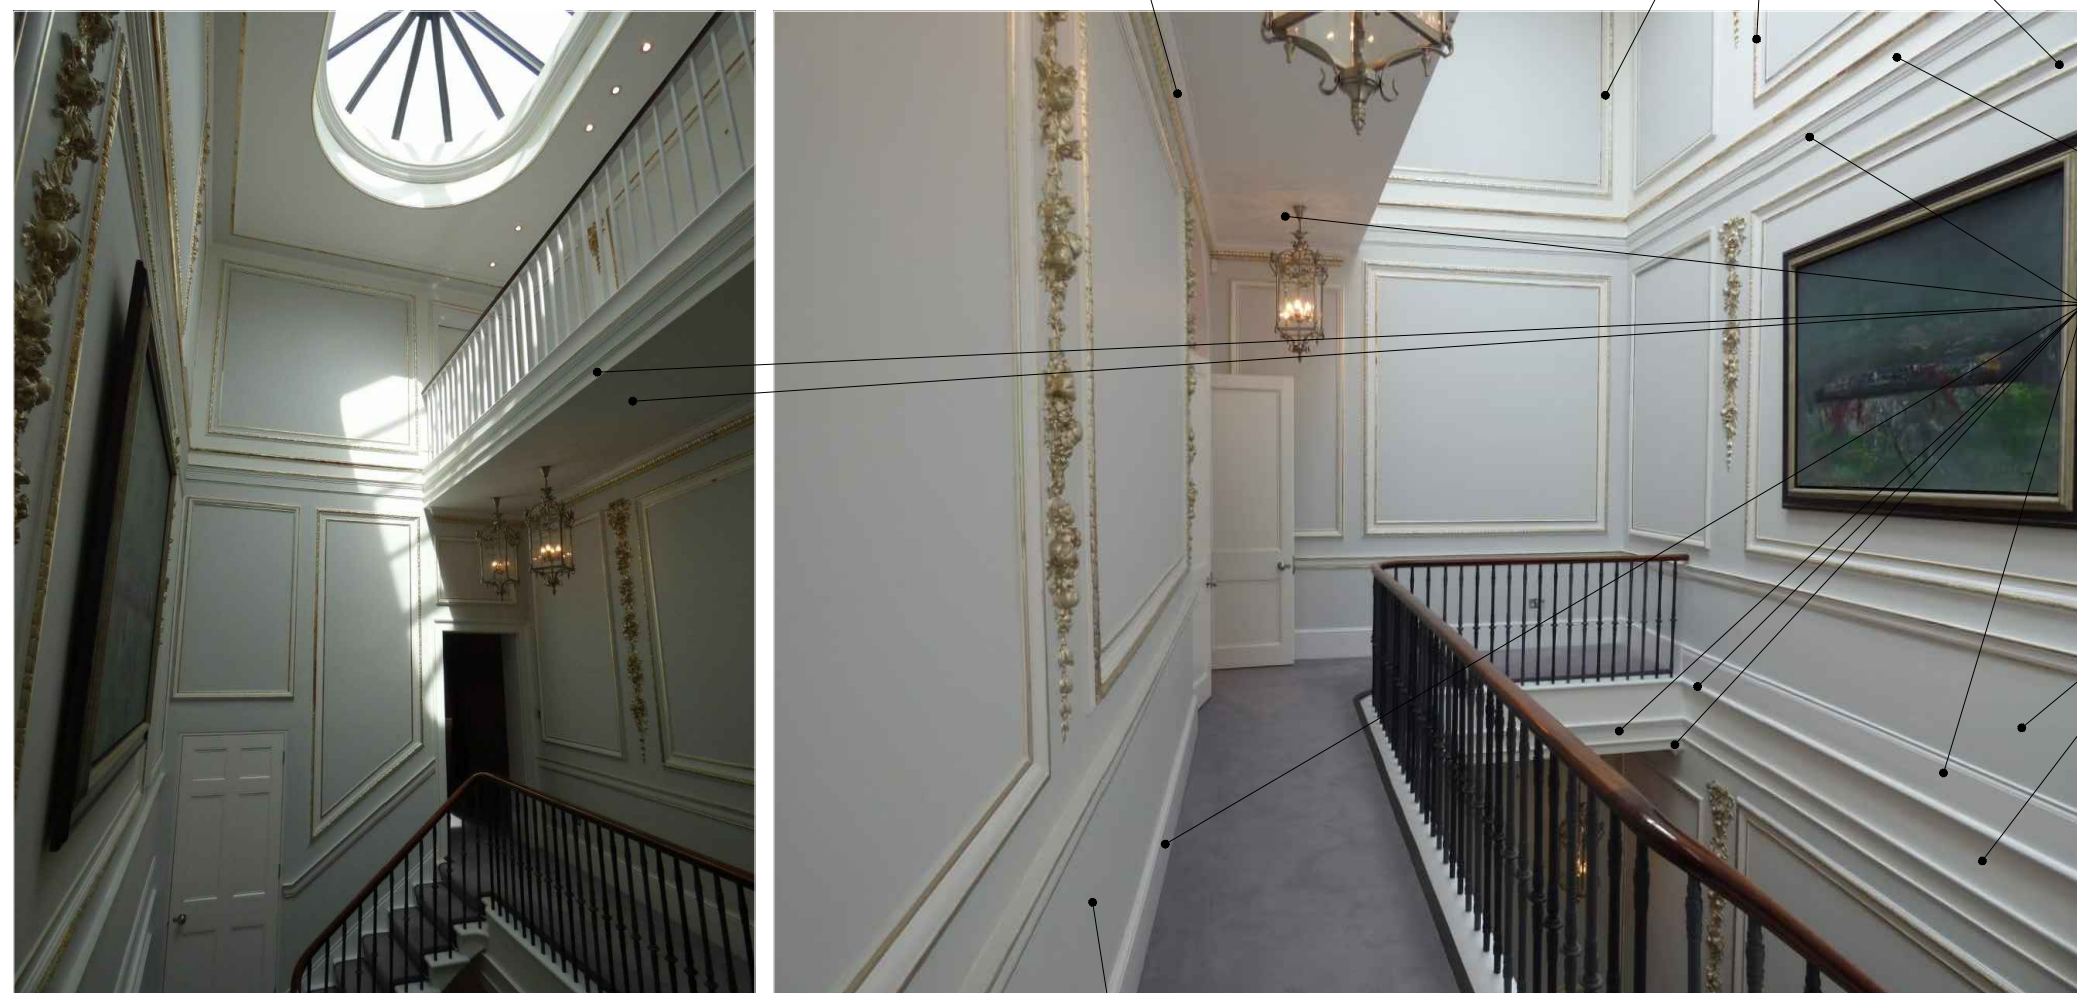

CORNICES :
SF-02 + PT-02

On all existing silver gilded moldings :
PT-01 + SF-02

LOW WALL PART
DECORATIVE
PAINT FALSE BLUE
STONE FROM
BELGIUM
SF - 13

CEILINGS,
MOLDINGS AND
PLINTH SF-01

LOW WALL PART
DECORATIVE
PAINT FALSE BLUE
STONE FROM
BELGIUM
SF - 13

LOW WALL PART
DECORATIVE
PAINT FALSE BLUE
STONE FROM
BELGIUM
SF - 13

Full shop drawings to be provided by Contractors. Interior designer's approval is required before manufacture and construction for aesthetics purposes.

DRAWINGS GIVEN AS DESIGN INTENT ONLY, THEY
CAN NOT BE CONSIDERED AS CONSTRUCTION
DRAWINGS

DIMENSIONS IN THIS DRAWING ARE NOTIONAL
ONLY. ALL DIMENSIONS TO BE CHECKED ON SITE.
FULL SITE DIMENSIONS TO BE TAKEN BY
MANUFACTURER PRIOR TO PRODUCTION OF SHOP
DRAWINGS.

ALL SITE DIMENSIONS TO BE VERIFIED BY
CONTRACTOR.
FULL JOINERY SHOP DRAWINGS TO BE PROVIDED
BY MANUFACTURER FOR C.A APPROVAL.
ALL SANITARY ACCESSORIES TO BE SET OUT ON
SITE.

ALL STONE JUNCTION CORNERS ASSUME
MITERED.
CONTRACTOR TO SUBMIT SHOP DRAWINGS OF
STONE/ TILES CUTS FOR APPROVAL
ALL EXPOSED STONE EDGES TO BE POLISHED.
FOR FITTING AN FIXTURES REFER TO
SANITARYWARE SCHEDULE.

REVISION D

THESE DRAWINGS ARE FOR AESTHETIC DESIGN
INFORMATION PURPOSES ONLY & DO NOT
CONTAIN ANY INFORMATION FOR CONSTRUCTION,
PERMITS OR COMPLIANCE TO BUILDING REGULATIONS.
REFER TO DRAWINGS OF EXECUTIVE ARCHITECT
OR DESIGN & BUILD CONTRACTOR FOR ALL
INFORMATION.

DO NOT SCALE OFF THIS DRAWING. USE FIGURES
DIMENSIONS ONLY OR CONSULT THE ARCHITECT.
ARCHITECT TO BE INFORMED OF ANY VARIATIONS THAT
MAY OCCUR BEFORE COMMENCEMENT OF WORK.



JEAN-LOUIS DENIOT

Architecture - Interior Design - Furnishing
39 rue de Verneuil 75007 Paris
Tel: +33 1 45 44 04 65 - contact@deniot.com

Project
10 BELGRAVE SQUARE
LONDON UK

Ground Floor

XF-01 MAIN HALL

Print
on A3

SCALE: 1/50

ID-XF-01-GA 1

GENERAL PLAN

DRAWINGS GIVEN AS DESIGN INTENT ONLY, THEY
CAN NOT BE CONSIDERED AS CONSTRUCTION
DRAWINGS

DIMENSIONS IN THIS DRAWING ARE NOTIONAL
ONLY. ALL DIMENSIONS TO BE CHECKED ON SITE.
FULL SITE DIMENSIONS TO BE TAKEN BY
MANUFACTURER PRIOR TO PRODUCTION OF SHOP
DRAWINGS.

ALL SITE DIMENSIONS TO BE VERIFIED BY
CONTRACTOR.
FULL JOINERY SHOP DRAWINGS TO BE PROVIDED
BY MANUFACTURER FOR C.A APPROVAL.
ALL SANITARY ACCESSORIES TO BE SET OUT ON
SITE.

ALL STONE JUNCTION CORNERS ASSUME
MITERED.
CONTRACTOR TO SUBMIT SHOP DRAWINGS OF
STONE/ TILES CUTS FOR APPROVAL
ALL EXPOSED STONE EDGES TO BE POLISHED.
FOR FITTING AN FIXTURES REFER TO
SANITARYWARE SCHEDULE.

REVISION D


THESE DRAWINGS ARE FOR AESTHETIC DESIGN
INFORMATION PURPOSES ONLY & DO NOT
CONTAIN ANY INFORMATION FOR CONSTRUCTION,
PERMITS OR COMPLIANCE TO BUILDING REGULATIONS.
REFER TO DRAWINGS OF EXECUTIVE ARCHITECT
OR DESIGN & BUILD CONTRACTOR FOR ALL
INFORMATION.

DO NOT SCALE OFF THIS DRAWING. USE FIGURES
DIMENSIONS ONLY OR CONSULT THE ARCHITECT.
ARCHITECT TO BE INFORMED OF ANY VARIATIONS THAT
MAY OCCUR BEFORE COMMENCEMENT OF WORK.




JEAN-LOUIS DENIOT

Architecture - Interior Design - Furnishing
39 rue de Verneuil 75007 Paris
Tel: +33 1 45 44 04 65 - contact@deniot.com

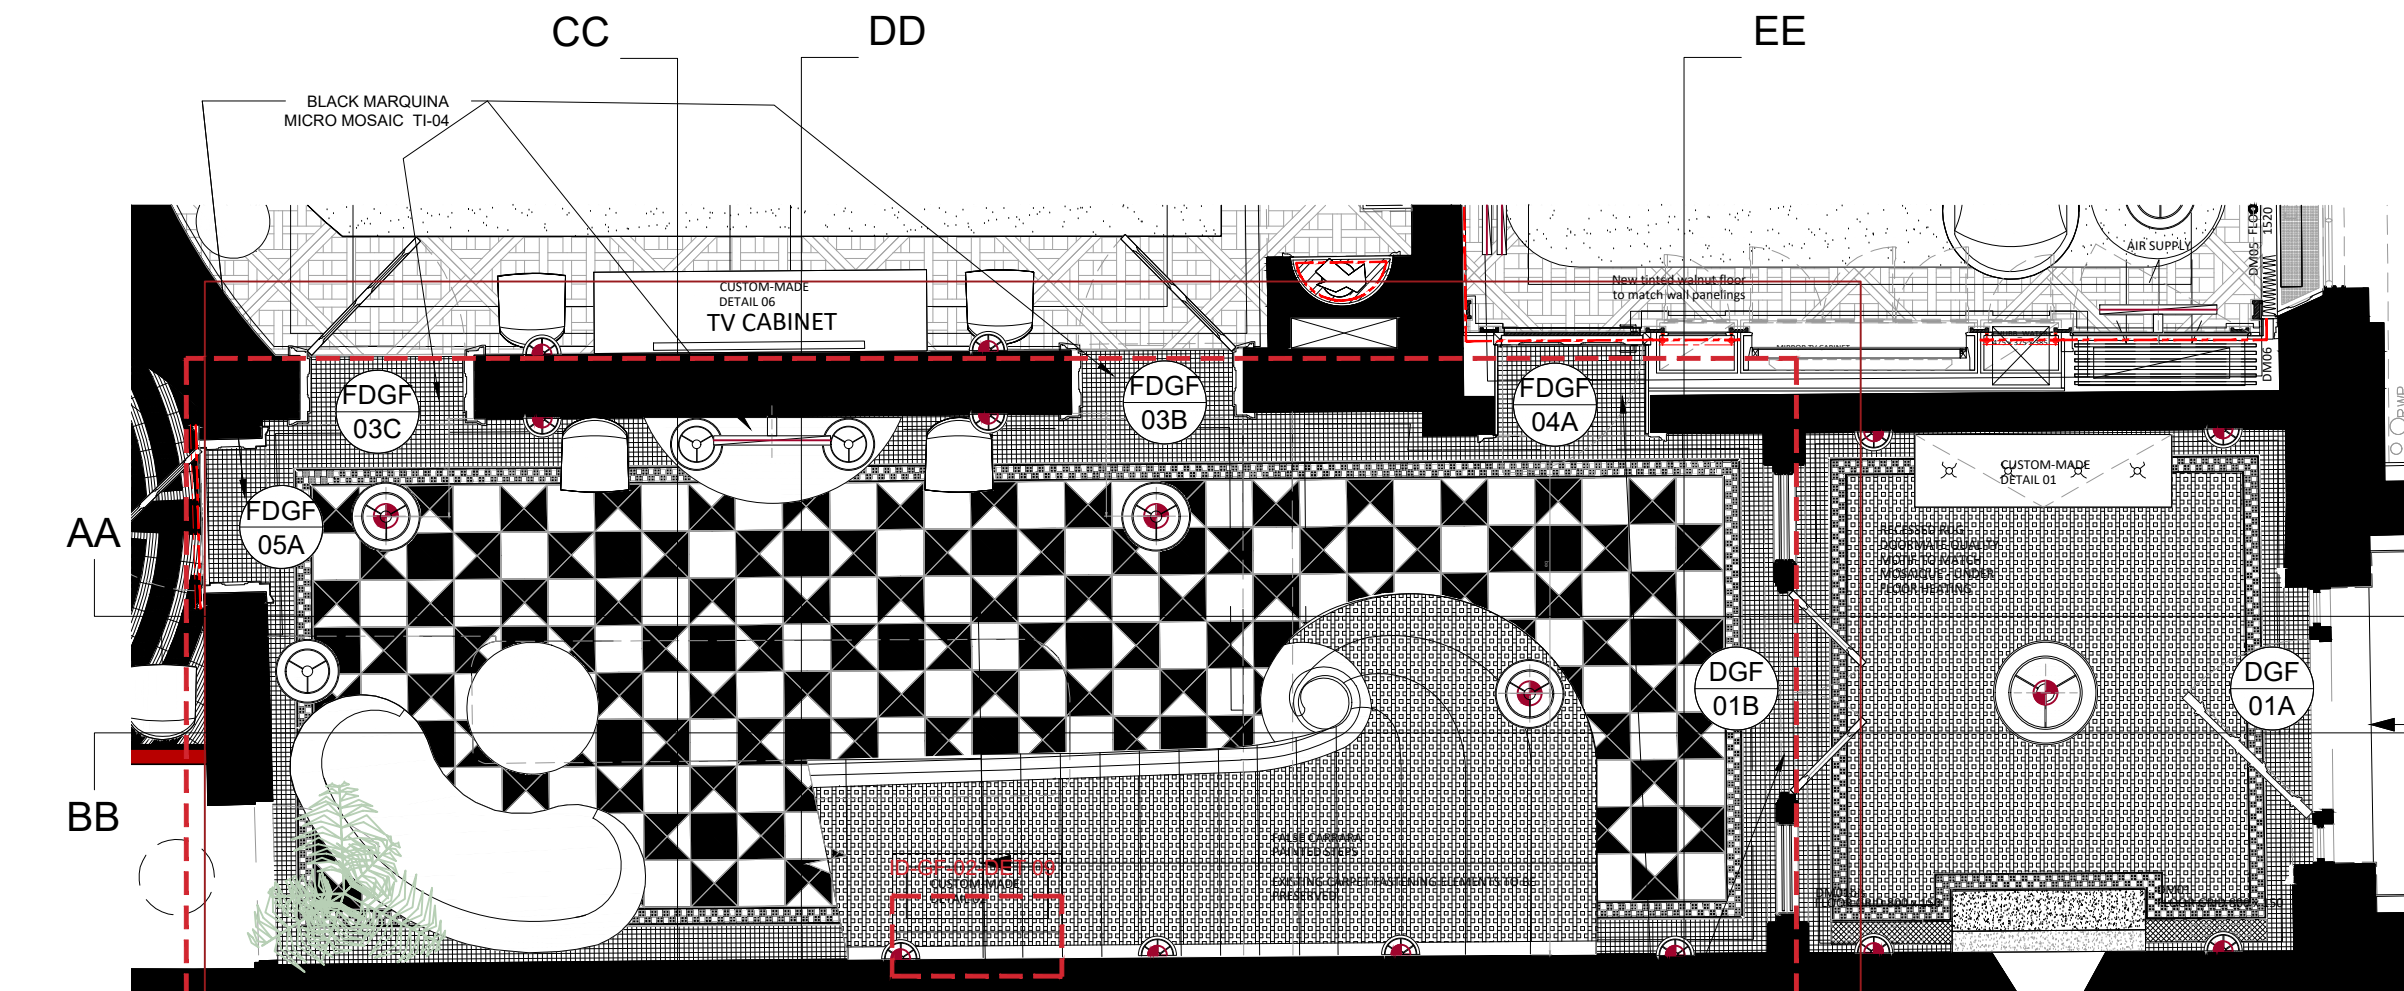

GROUND FLOOR

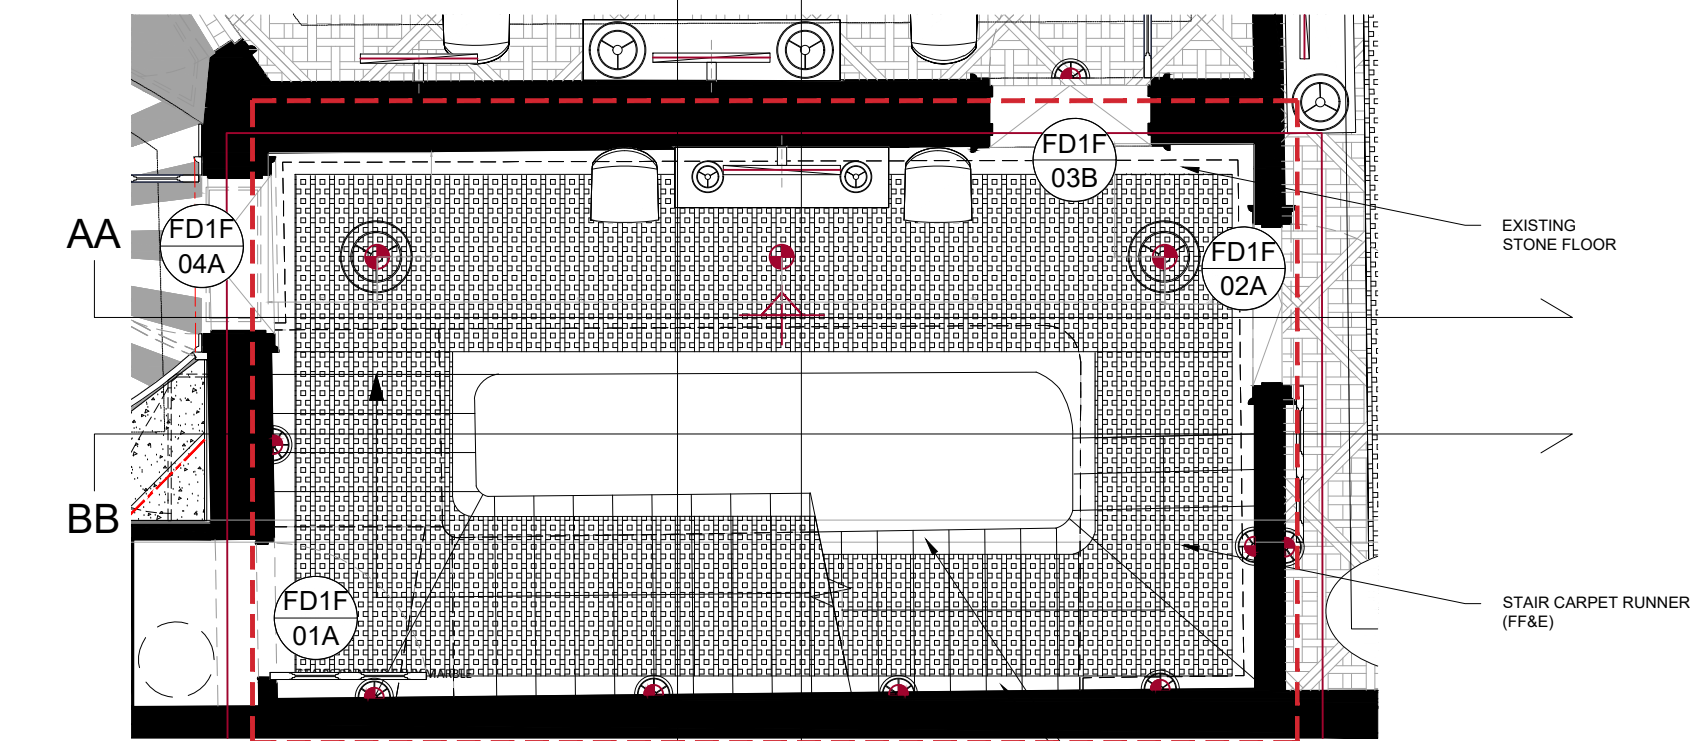

FIRST FLOOR

0 50cm 1m 2m 5m
Scale 1:50

Full shop drawings to be provided by Contractors. Interior designer's approval is required before manufacture and construction for aesthetics purposes.

Project
10 BELGRAVE SQUARE
LONDON UK

2020-10-31

Ground Floor

XF-01 MAIN HALL

Print
on A3

SCALE: 1/50

ID-XF-01-GA 2

GENERAL PLAN

Full shop drawings to be provided by Contractors. Interior designer's approval is required before manufacture and construction for aesthetics purposes.

DRAWINGS GIVEN AS DESIGN INTENT ONLY, THEY CAN NOT BE CONSIDERED AS CONSTRUCTION DRAWINGS

DIMENSIONS IN THIS DRAWING ARE NOTIONAL ONLY. ALL DIMENSIONS TO BE CHECKED ON SITE. FULL SITE DIMENSIONS TO BE TAKEN BY MANUFACTURER PRIOR TO PRODUCTION OF SHOP DRAWINGS.

ALL SITE DIMENSIONS TO BE VERIFIED BY CONTRACTOR. FULL JOINERY SHOP DRAWINGS TO BE PROVIDED BY MANUFACTURER FOR C.A APPROVAL. ALL SANITARY ACCESSORIES TO BE SET OUT ON SITE.

ALL STONE JUNCTION CORNERS ASSUME MITERED. CONTRACTOR TO SUBMIT SHOP DRAWINGS OF STONE/ TILES CUTS FOR APPROVAL. ALL EXPOSED STONE EDGES TO BE POLISHED. FOR FITTING AN FIXTURES REFER TO SANITARYWARE SCHEDULE.

REVISION D



THESE DRAWINGS ARE FOR AESTHETIC DESIGN INFORMATION PURPOSES ONLY & DO NOT CONTAIN ANY INFORMATION FOR CONSTRUCTION, PERMITS OR COMPLIANCE TO BUILDING REGULATIONS. REFER TO DRAWINGS OF EXECUTIVE ARCHITECT OR DESIGN & BUILD CONTRACTOR FOR ALL INFORMATION.

DO NOT SCALE OFF THIS DRAWING. USE FIGURES DIMENSIONS ONLY OR CONSULT THE ARCHITECT. ARCHITECT TO BE INFORMED OF ANY VARIATIONS THAT MAY OCCUR BEFORE COMMENCEMENT OF WORK.



JEAN-LOUIS DENIOT

Architecture - Interior Design - Furnishing
39 rue de Verneuil 75007 Paris
Tel: +33 1 45 44 04 65 - contact@deniot.com

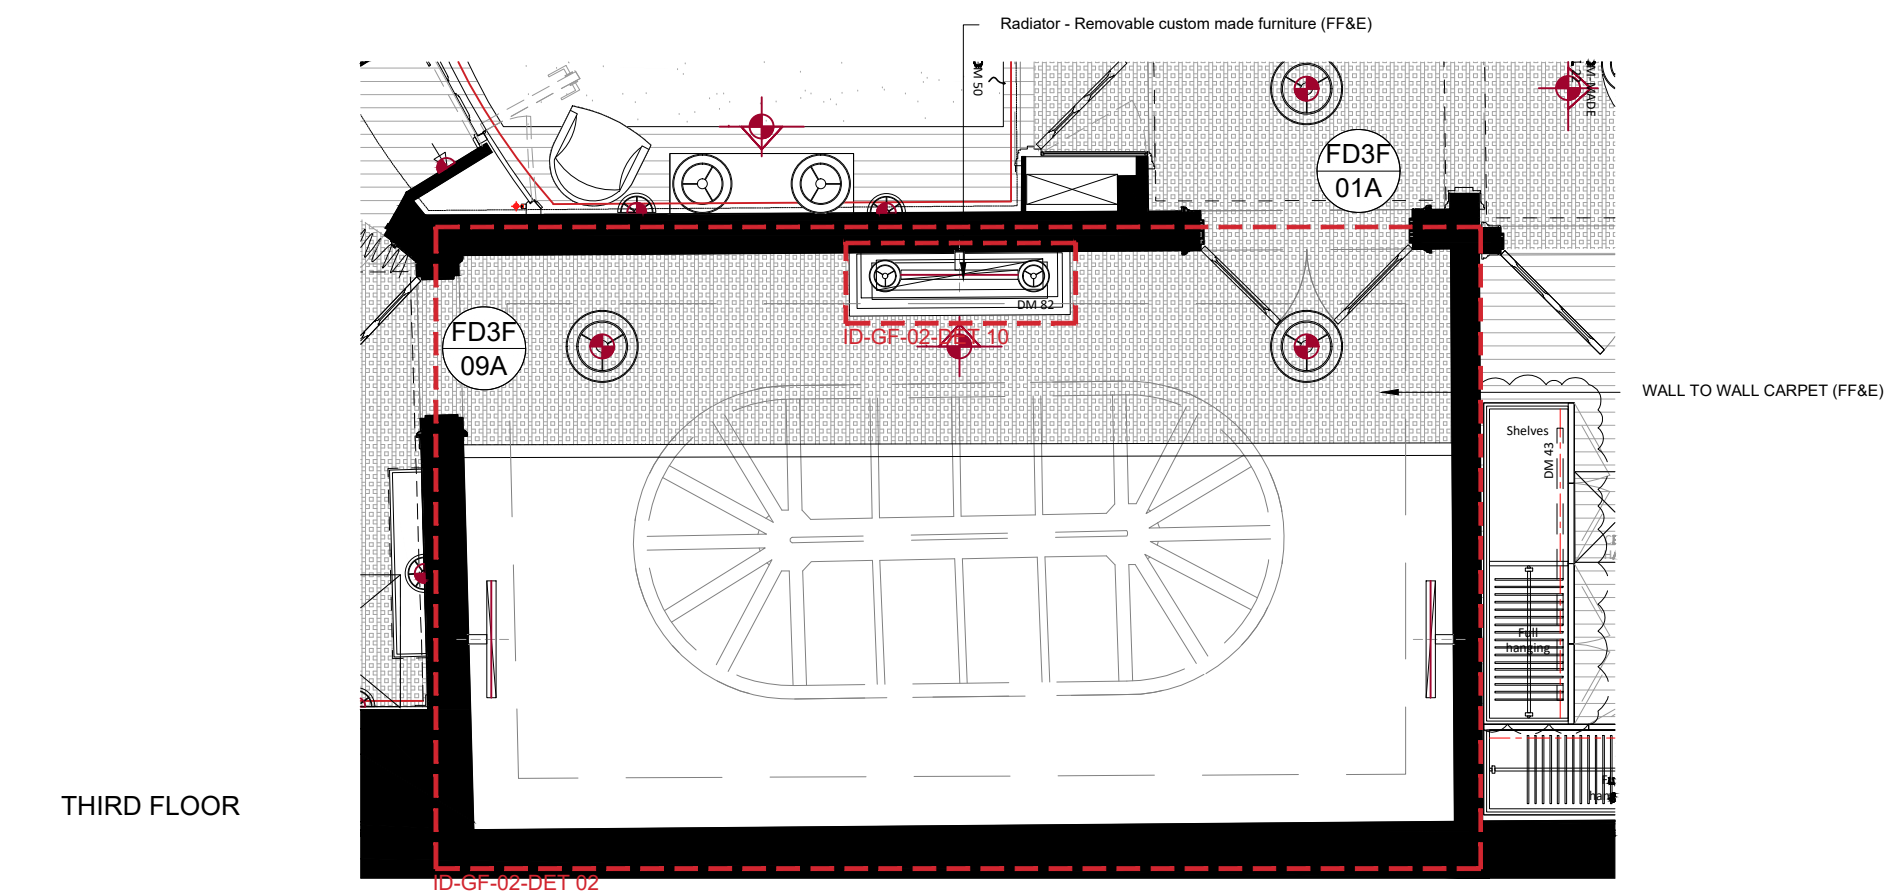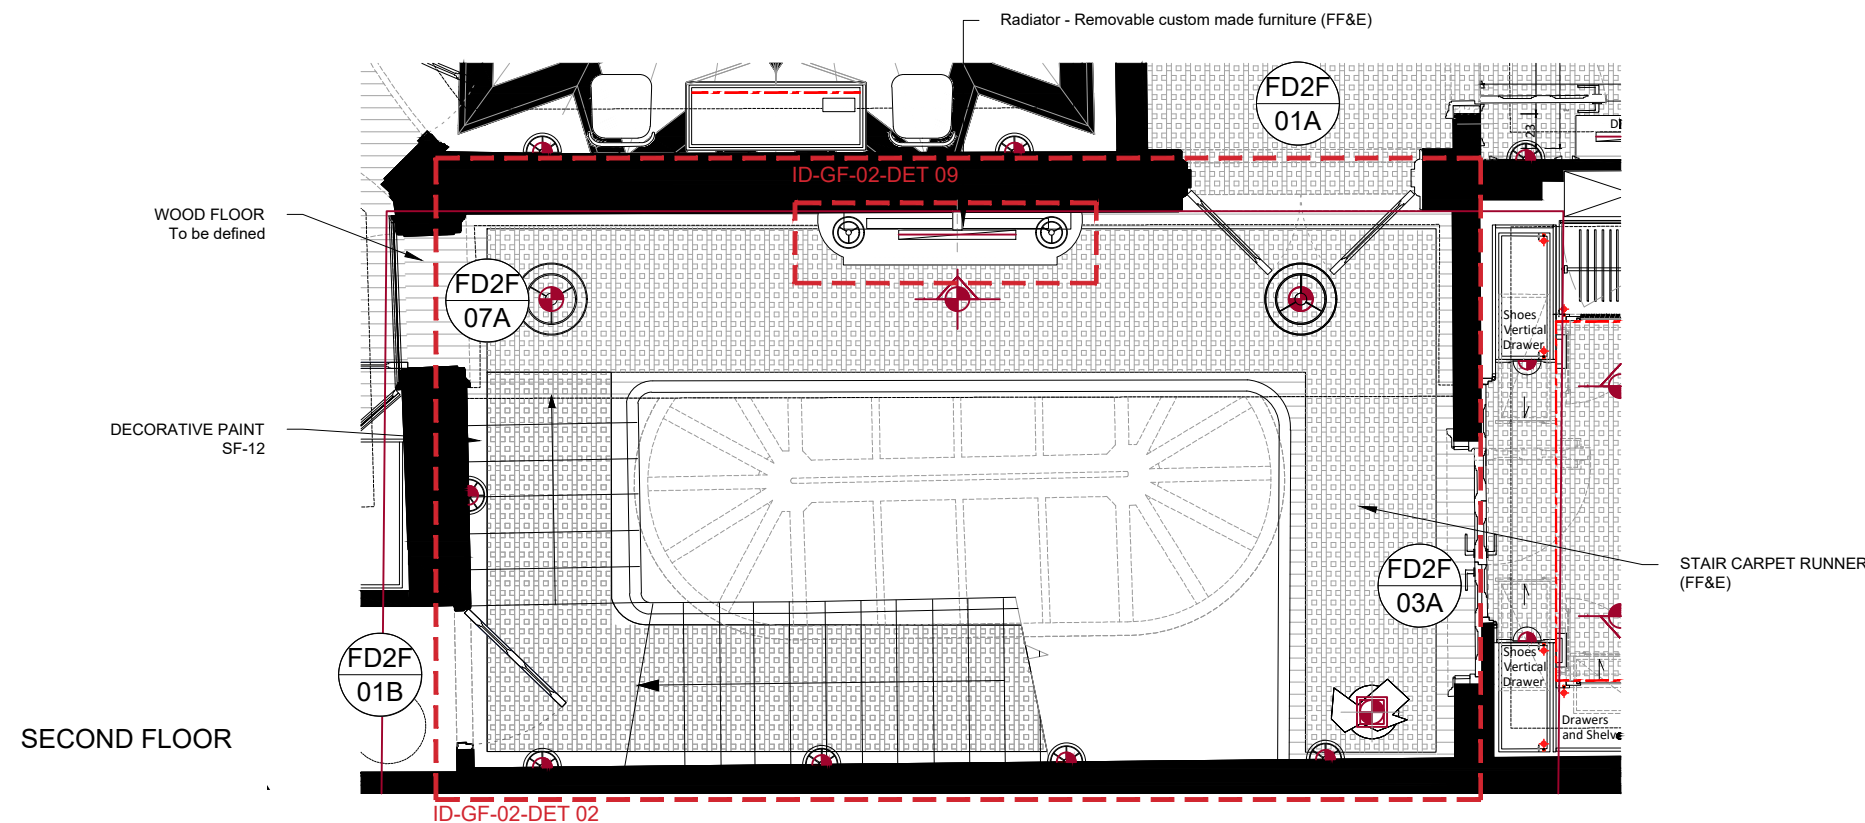

Project
10 BELGRAVE SQUARE
LONDON UK

2020-10-31

Ground Floor


XF-01 MAIN HALL

Print
on A3

SCALE: 1/100

ID-XF-01-A

ELEVATION AA

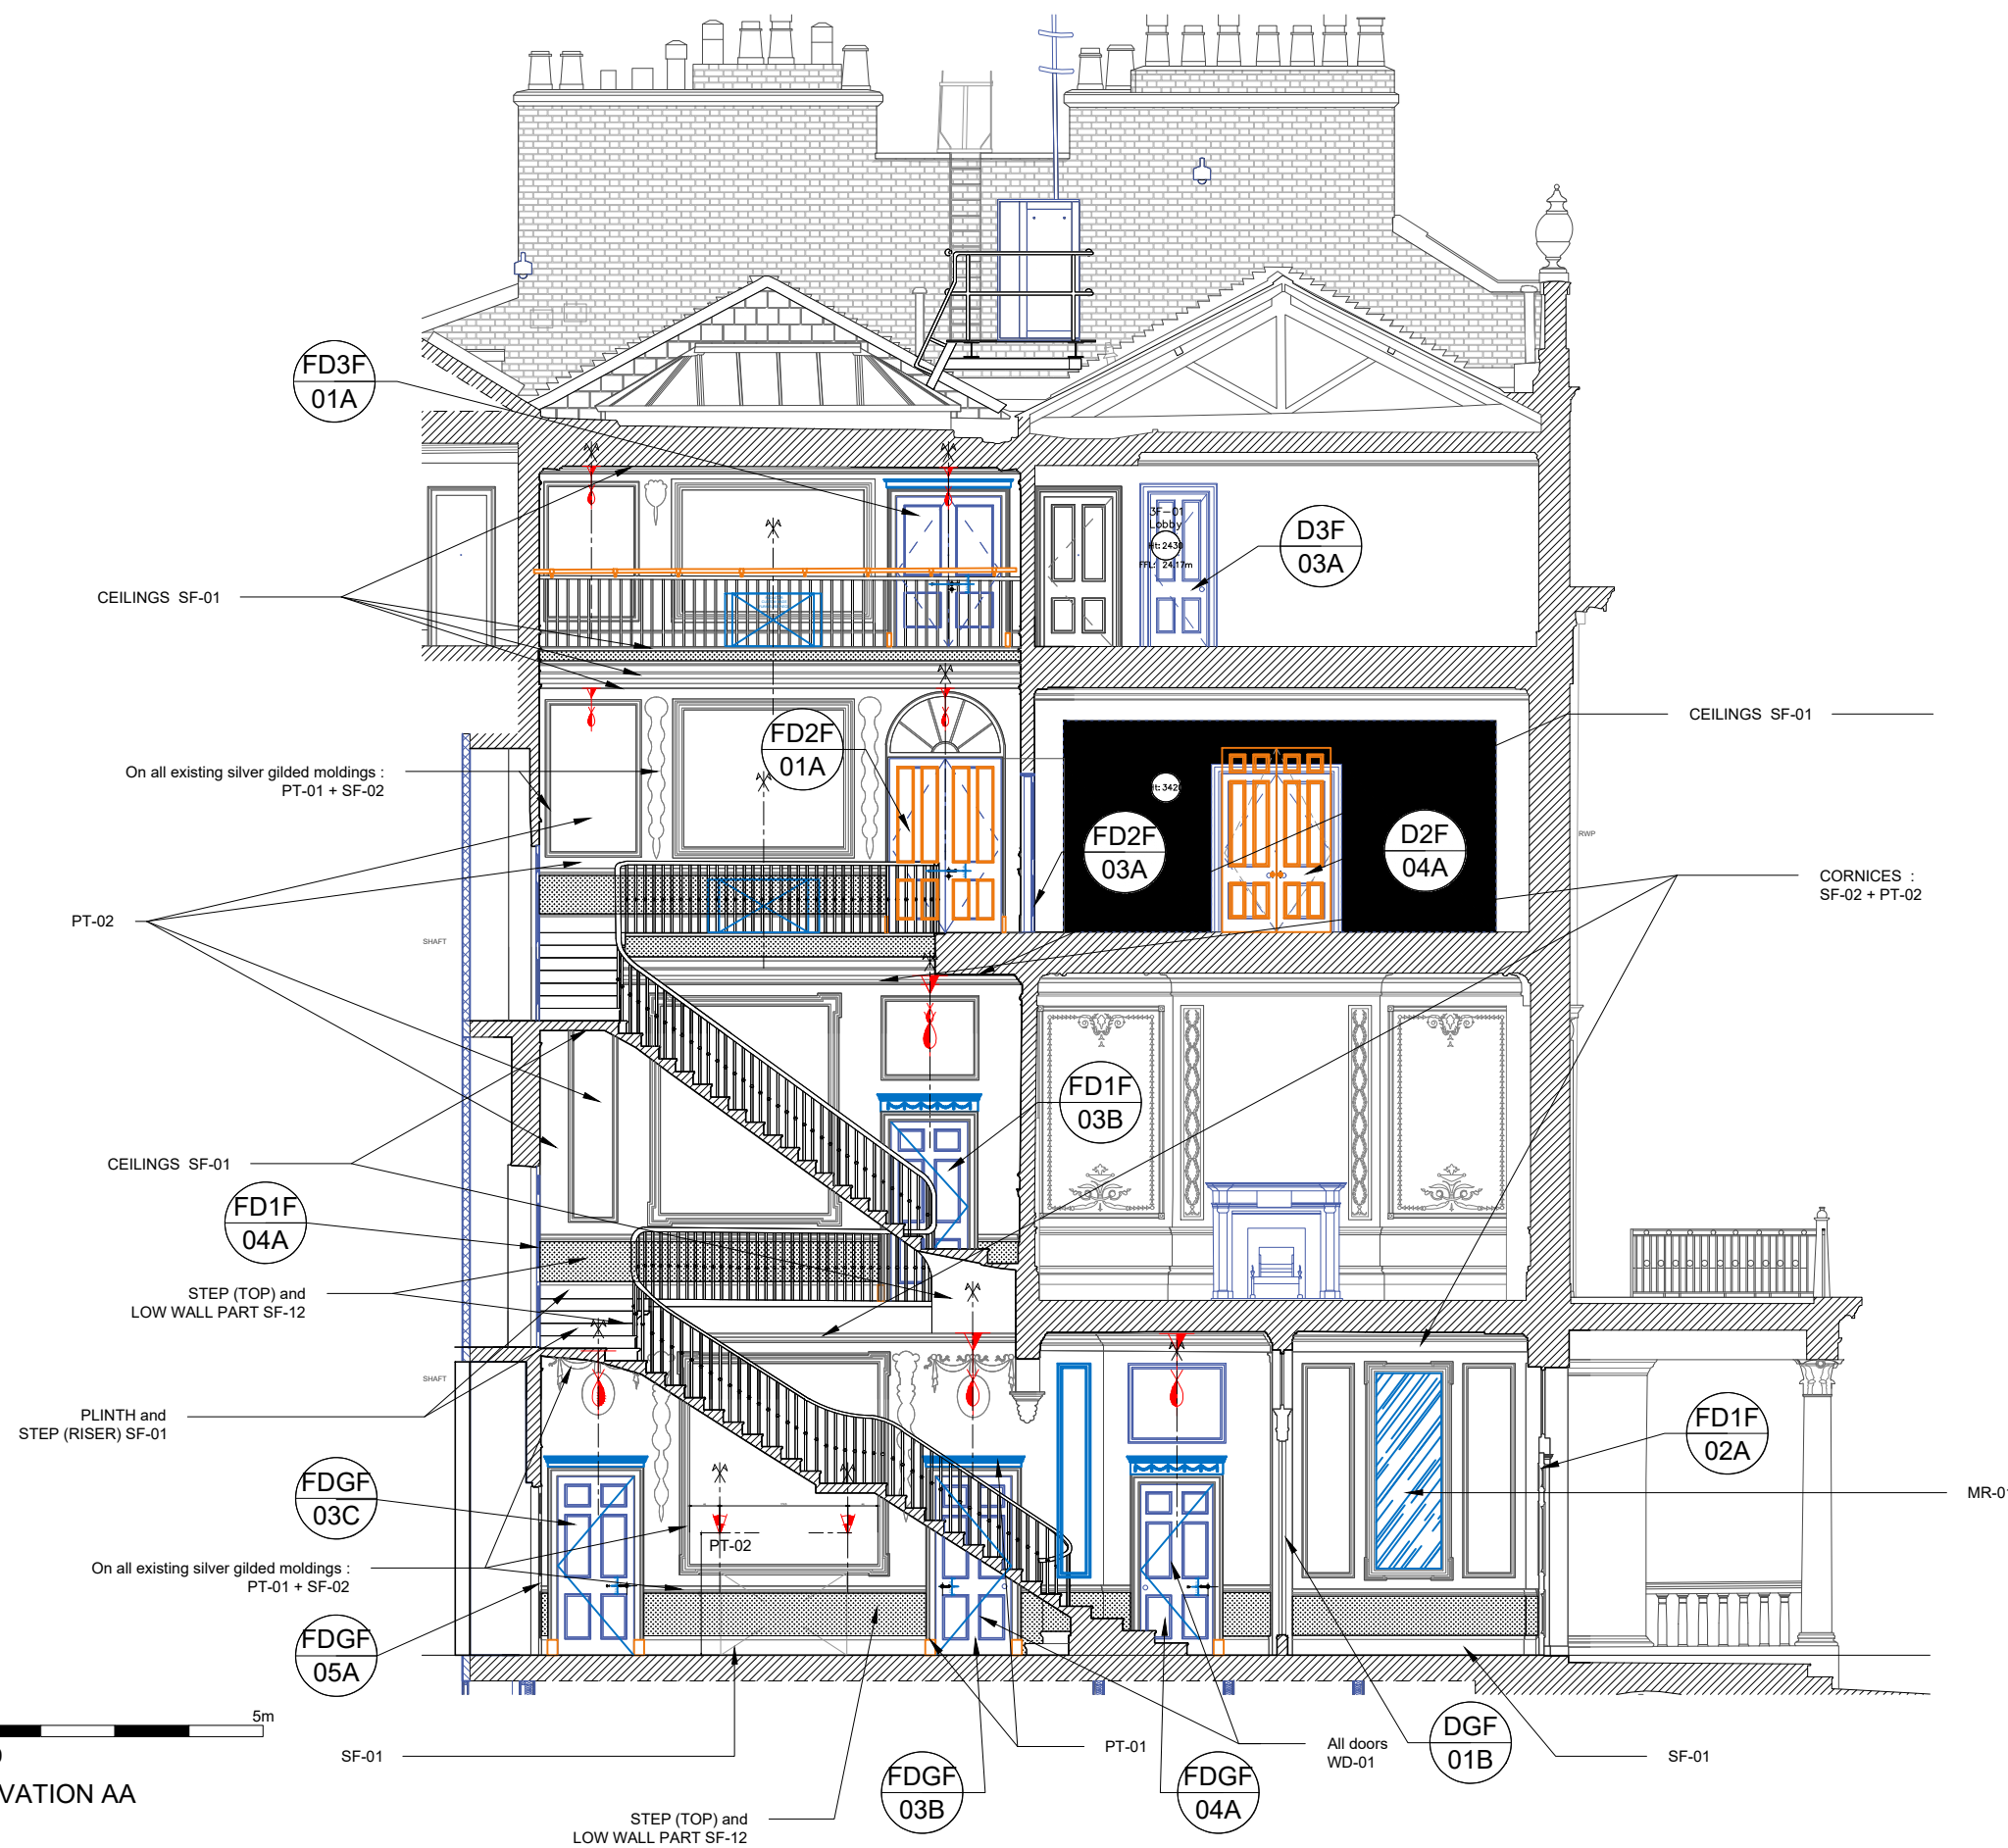

0 1m 5m

Scale 1:100
ELEVATION AA

Full shop drawings to be provided by Contractors. Interior designer's approval is required before manufacture and construction for aesthetics purposes.

DRAWINGS GIVEN AS DESIGN INTENT ONLY, THEY CAN NOT BE CONSIDERED AS CONSTRUCTION DRAWINGS

DIMENSIONS IN THIS DRAWING ARE NOTIONAL ONLY. ALL DIMENSIONS TO BE CHECKED ON SITE. FULL SITE DIMENSIONS TO BE TAKEN BY MANUFACTURER PRIOR TO PRODUCTION OF SHOP DRAWINGS. ALL SITE DIMENSIONS TO BE VERIFIED BY CONTRACTOR. FULL JOINERY SHOP DRAWINGS TO BE PROVIDED BY MANUFACTURER FOR C.A APPROVAL. ALL SANITARY ACCESSORIES TO BE SET OUT ON SITE. ALL STONE JUNCTION CORNERS ASSUME MITERED. CONTRACTOR TO SUBMIT SHOP DRAWINGS OF STONE/ TILES CUTS FOR APPROVAL. ALL EXPOSED STONE EDGES TO BE POLISHED. FOR FITTING AN FIXTURES REFER TO SANITARYWARE SCHEDULE.

REVISION D

THESE DRAWINGS ARE FOR AESTHETIC DESIGN INFORMATION PURPOSES ONLY & DO NOT CONTAIN ANY INFORMATION FOR CONSTRUCTION, PERMITS OR COMPLIANCE TO BUILDING REGULATIONS. REFER TO DRAWINGS OF EXECUTIVE ARCHITECT OR DESIGN & BUILD CONTRACTOR FOR ALL INFORMATION.

DO NOT SCALE OFF THIS DRAWING. USE FIGURES DIMENSIONS ONLY OR CONSULT THE ARCHITECT. ARCHITECT TO BE INFORMED OF ANY VARIATIONS THAT MAY OCCUR BEFORE COMMENCEMENT OF WORK.



JEAN-LOUIS DENIOT

Architecture - Interior Design - Furnishing
39 rue de Verneuil 75007 Paris
Tel: +33 1 45 44 04 65 - contact@deniot.com

Project
10 BELGRAVE SQUARE
LONDON UK

2020-10-31

Ground Floor


XF-01 MAIN HALL

Print
on A3

SCALE: 1/100

ID-XF-01-B

ELEVATION BB

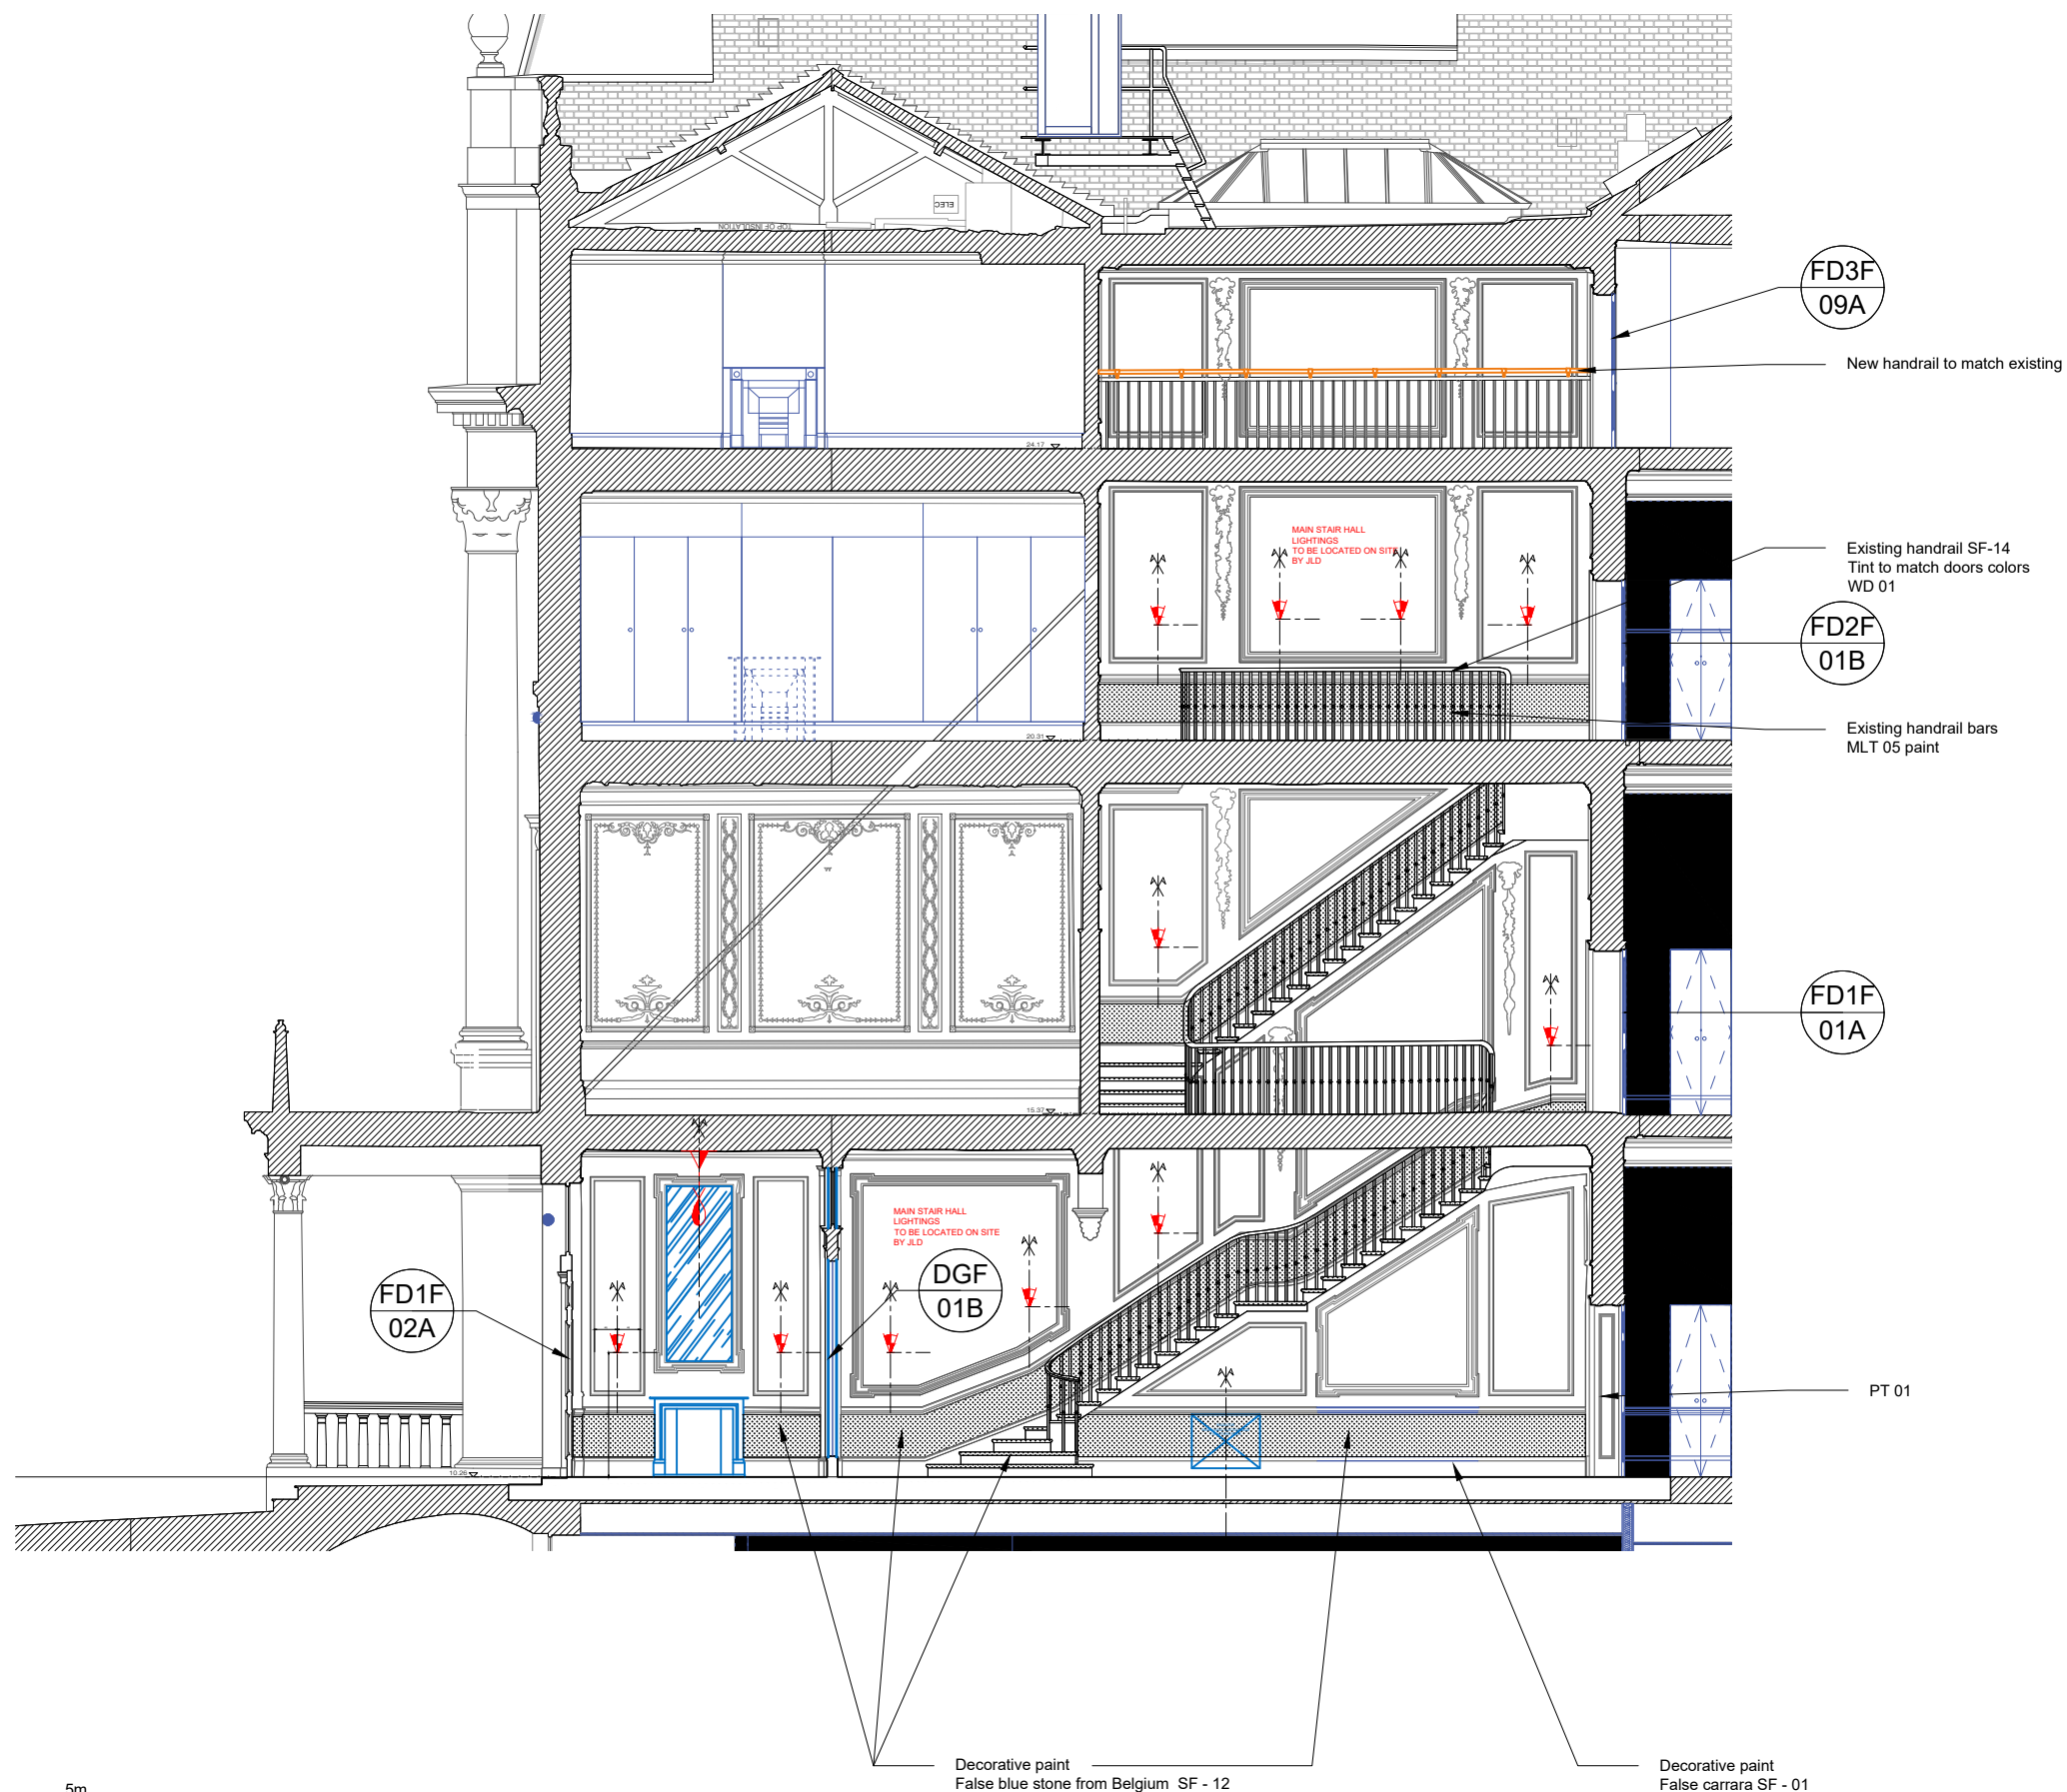

0 1m 5m
Scale 1:100

Full shop drawings to be provided by Contractors. Interior designer's approval is required before manufacture and construction for aesthetics purposes.

DRAWINGS GIVEN AS DESIGN INTENT ONLY, THEY CAN NOT BE CONSIDERED AS CONSTRUCTION DRAWINGS

DIMENSIONS IN THIS DRAWING ARE NOTIONAL ONLY. ALL DIMENSIONS TO BE CHECKED ON SITE. FULL SITE DIMENSIONS TO BE TAKEN BY MANUFACTURER PRIOR TO PRODUCTION OF SHOP DRAWINGS.

ALL SITE DIMENSIONS TO BE VERIFIED BY CONTRACTOR. FULL JOINERY SHOP DRAWINGS TO BE PROVIDED BY MANUFACTURER FOR C.A APPROVAL. ALL SANITARY ACCESSORIES TO BE SET OUT ON SITE.

ALL STONE JUNCTION CORNERS ASSUME MITERED. CONTRACTOR TO SUBMIT SHOP DRAWINGS OF STONE/ TILES CUTS FOR APPROVAL. ALL EXPOSED STONE EDGES TO BE POLISHED. FOR FITTING AN FIXTURES REFER TO SANITARYWARE SCHEDULE.

REVISION D

THESE DRAWINGS ARE FOR AESTHETIC DESIGN INFORMATION PURPOSES ONLY & DO NOT CONTAIN ANY INFORMATION FOR CONSTRUCTION, PERMITS OR COMPLIANCE TO BUILDING REGULATIONS. REFER TO DRAWINGS OF EXECUTIVE ARCHITECT OR DESIGN & BUILD CONTRACTOR FOR ALL INFORMATION.


DO NOT SCALE OFF THIS DRAWING. USE FIGURES DIMENSIONS ONLY OR CONSULT THE ARCHITECT. ARCHITECT TO BE INFORMED OF ANY VARIATIONS THAT MAY OCCUR BEFORE COMMENCEMENT OF WORK.



JEAN-LOUIS DENIOT

Architecture - Interior Design - Furnishing
39 rue de Verneuil 75007 Paris
Tel: +33 1 45 44 04 65 - contact@deniot.com

0 1m 5m
Scale 1:100

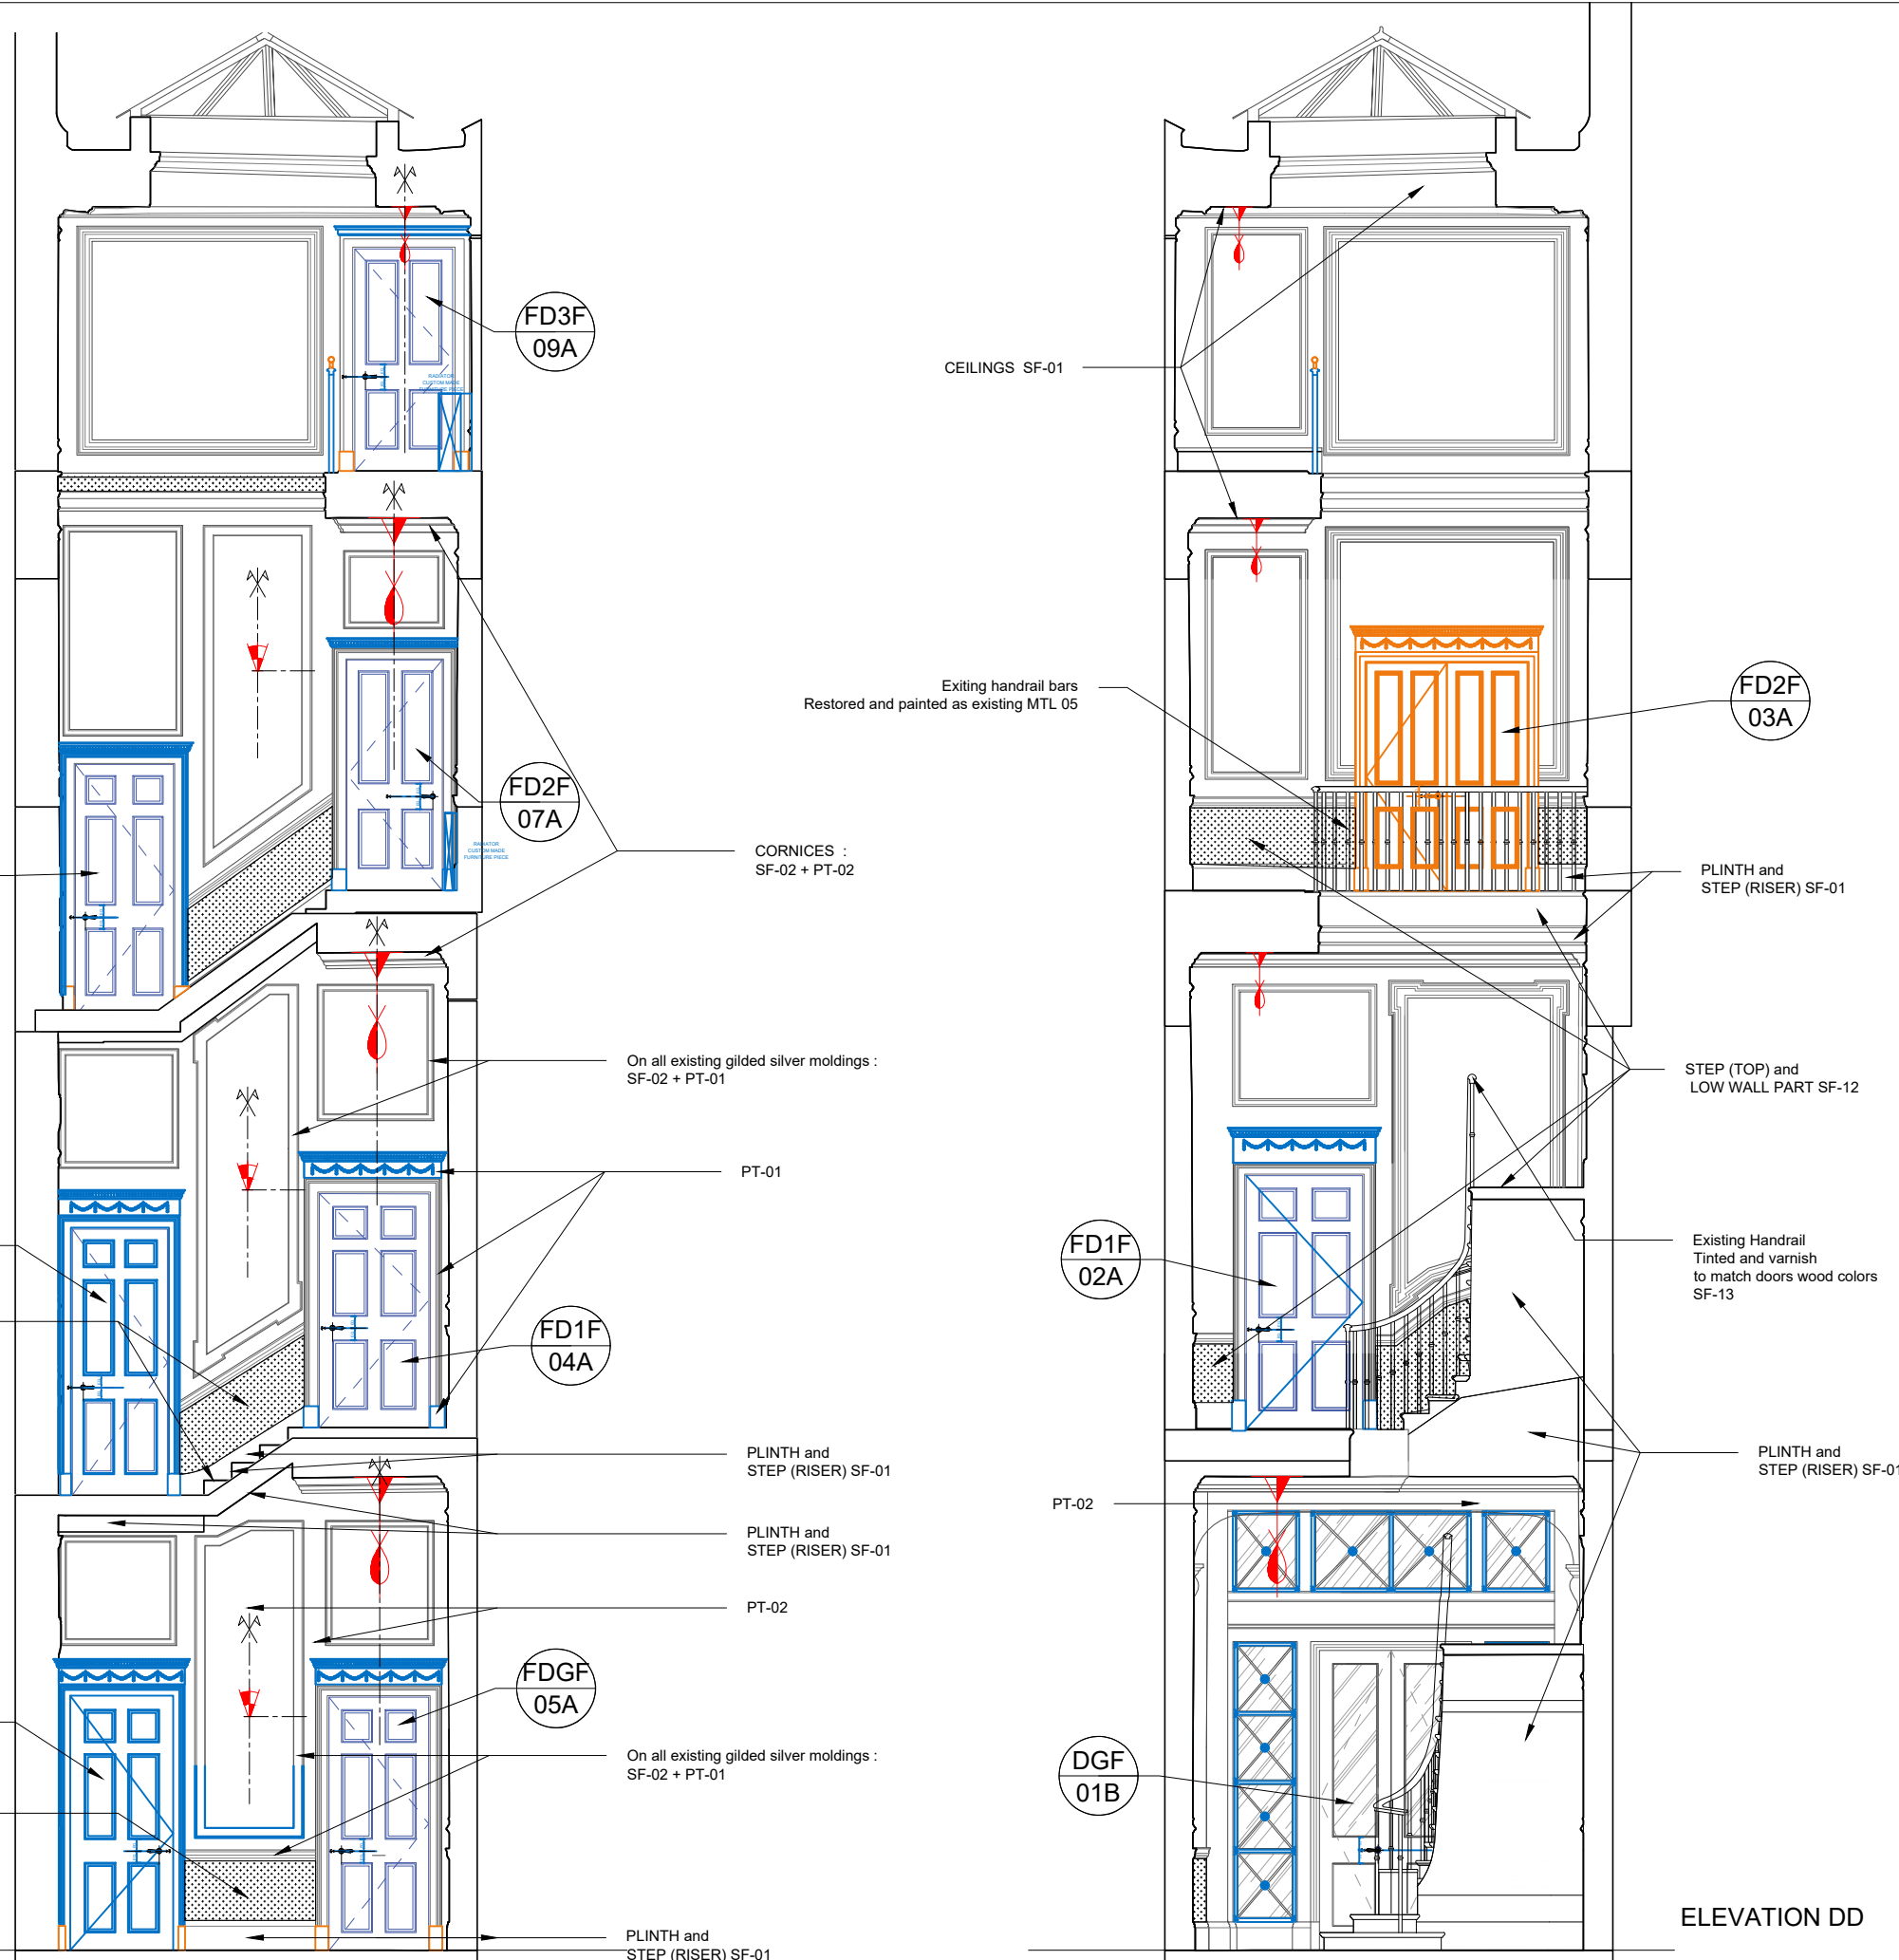

ELEVATION CC

ELEVATION DD

Project
10 BELGRAVE SQUARE
LONDON UK

2020-10-31

Ground Floor
XF-01 MAIN HALL

Print on A3
SCALE: -/--

ID-XF-01-CD

ELEVATIONS CC & DD

DRAWINGS GIVEN AS DESIGN INTENT ONLY, THEY CAN NOT BE CONSIDERED AS CONSTRUCTION DRAWINGS

DIMENSIONS IN THIS DRAWING ARE NOTIONAL ONLY. ALL DIMENSIONS TO BE CHECKED ON SITE. FULL SITE DIMENSIONS TO BE TAKEN BY MANUFACTURER PRIOR TO PRODUCTION OF SHOP DRAWINGS. ALL SITE DIMENSIONS TO BE VERIFIED BY CONTRACTOR. FULL JOINERY SHOP DRAWINGS TO BE PROVIDED BY MANUFACTURER FOR C.A APPROVAL. ALL SANITARY ACCESSORIES TO BE SET OUT ON SITE. ALL STONE JUNCTION CORNERS ASSUME MITERED. CONTRACTOR TO SUBMIT SHOP DRAWINGS OF STONE/ TILES CUTS FOR APPROVAL. ALL EXPOSED STONE EDGES TO BE POLISHED. FOR FITTING AN FIXTURES REFER TO SANITARYWARE SCHEDULE.

REVISION D

THESE DRAWINGS ARE FOR AESTHETIC DESIGN INFORMATION PURPOSES ONLY & DO NOT CONTAIN ANY INFORMATION FOR CONSTRUCTION, PERMITS OR COMPLIANCE TO BUILDING REGULATIONS. REFER TO DRAWINGS OF EXECUTIVE ARCHITECT OR DESIGN & BUILD CONTRACTOR FOR ALL INFORMATION.

DO NOT SCALE OFF THIS DRAWING. USE FIGURES DIMENSIONS ONLY OR CONSULT THE ARCHITECT. ARCHITECT TO BE INFORMED OF ANY VARIATIONS THAT MAY OCCUR BEFORE COMMENCEMENT OF WORK.


JEAN-LOUIS DENIOT
Architecture - Interior Design - Furnishing
39 rue de Verneuil 75007 Paris
Tel: +33 1 45 44 04 65 - contact@deniot.com

Full shop drawings to be provided by Contractors. Interior designer's approval is required before manufacture and construction for aesthetics purposes.