



DO NOT SCALE OFF THIS DRAWING. USE FIGURED DIMENSIONS ONLY OR CONSULT THE ARCHITECT. ALL DIMENSIONS TO BE CHECKED ON SITE BY CONTRACTOR. ARCHITECT TO BE INFORMED OF ANY VARIATIONS THAT MAY OCCUR BEFORE COMMENCEMENT OF WORK.

THIS DRAWING IS FOR AESTHETIC DESIGN INFORMATION PURPOSES ONLY & DOES NOT CONTAIN ANY INFORMATION FOR CONSTRUCTION, PERMITS OR COMPLIANCE TO BUILDING REGULATIONS.

KEY:
 SILL = INTERNAL WINDOW SILL HEIGHT
 HEAD = INTERNAL WINDOW HEAD HEIGHT
 FFL = FINISHED FLOOR LEVEL
 HT = FLOOR TO CEILING HEIGHT

 EXISTING
 PROPOSED WALL

ALL DIMENSIONS TO BE CHECKED ON SITE

CONTRACTOR TO SUBMIT SHOP DRAWINGS FOR ARCHITECT'S APPROVAL PRIOR TO MANUFACTURE.

TENDER ISSUE

T1 11/02/2021 TENDER ISSUE

REV.	DATE	DESCRIPTION
------	------	-------------


10 BELGRAVE SQUARE
LONDON

GF-10 CONSERVATORY
INTERNAL ELEVATIONS

DRNG No	SCALE	DATE
DE-23 T1	1:20 @ A1	FEB 2021



5 ST JAMES'S SQUARE
LONDON SW1Y 4JU
T 020 7451 0955 mail@stanhopegate.co.uk
www.stanhopegatearchitecture.com

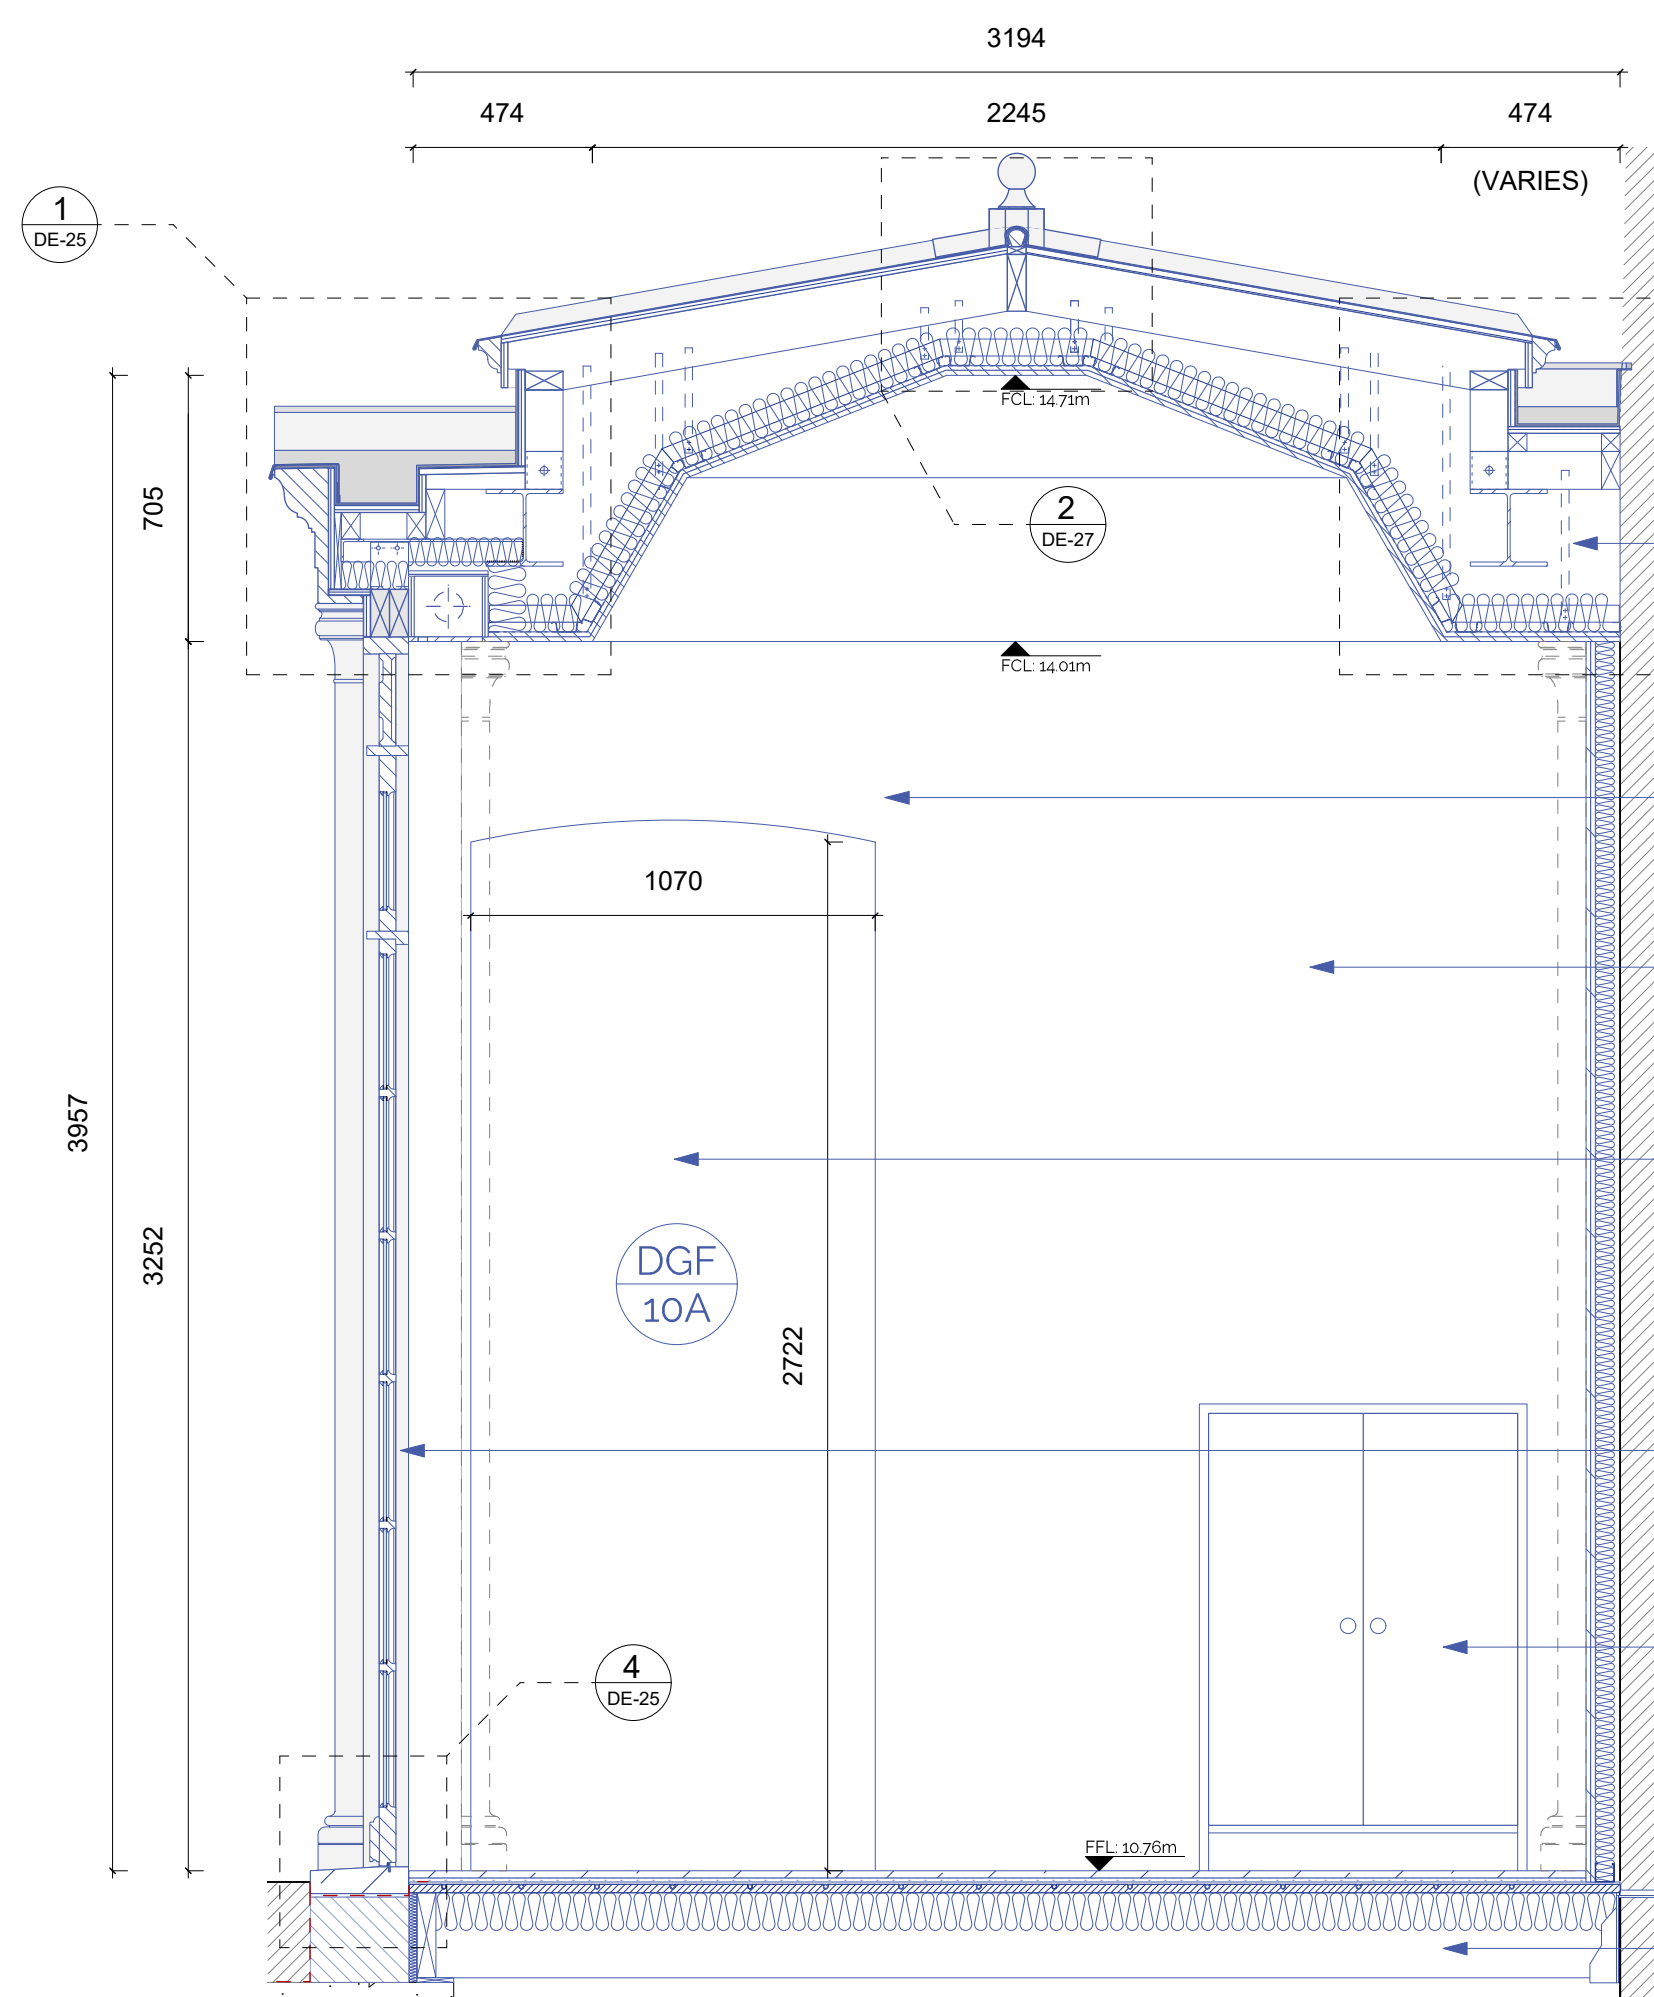

1 Elevation A
1:20 @ A1

NEW TIMBER GLAZED CONSERVATORY WITH TRADITIONAL LEADED ROOF BETWEEN MAIN HOUSE AND THE MEWS HOUSE

NEW TRADITIONAL BRICK ARCH FULL THICKNESS OF WALL. REFER TO SE'S DRAWINGS

ROOM FINISHES AS PER INTERIOR DESIGNER'S DRAWINGS AND SPECIFICATIONS


EXISTING WINDOW OPENING TO BE ALTERED TO CREATE HIGHER OPENING. NEW BRICKWORK ABOVE NEW DOOR OPENING TO BE CUT TOOTHED AND BONDED TO EXISTING TO MATCH THE REST OF THE ELEVATION

EXISTING MASONRY WALL

NEW TIMBER GLAZED CONSERVATORY WITH ACCESS TO THE COURTYARD. TO BE DESIGNED AND DETAILED BY THE INTERIOR DESIGNER


EXISTING DOOR OPENING TO BE BLOCKED BEHIND AND REUSED TO ACCOMMODATE CABINETRY. REFER TO INTERIOR DESIGNER'S DRAWINGS AND SPECIFICATION

NEW RAISED FLOOR LEVELED WITH THE COURTYARD. REFER TO SE'S DRAWINGS AND SPECIFICATIONS
 FLOOR FINISH AS PER INTERIOR DESIGNER'S DRAWINGS AND SPECIFICATIONS

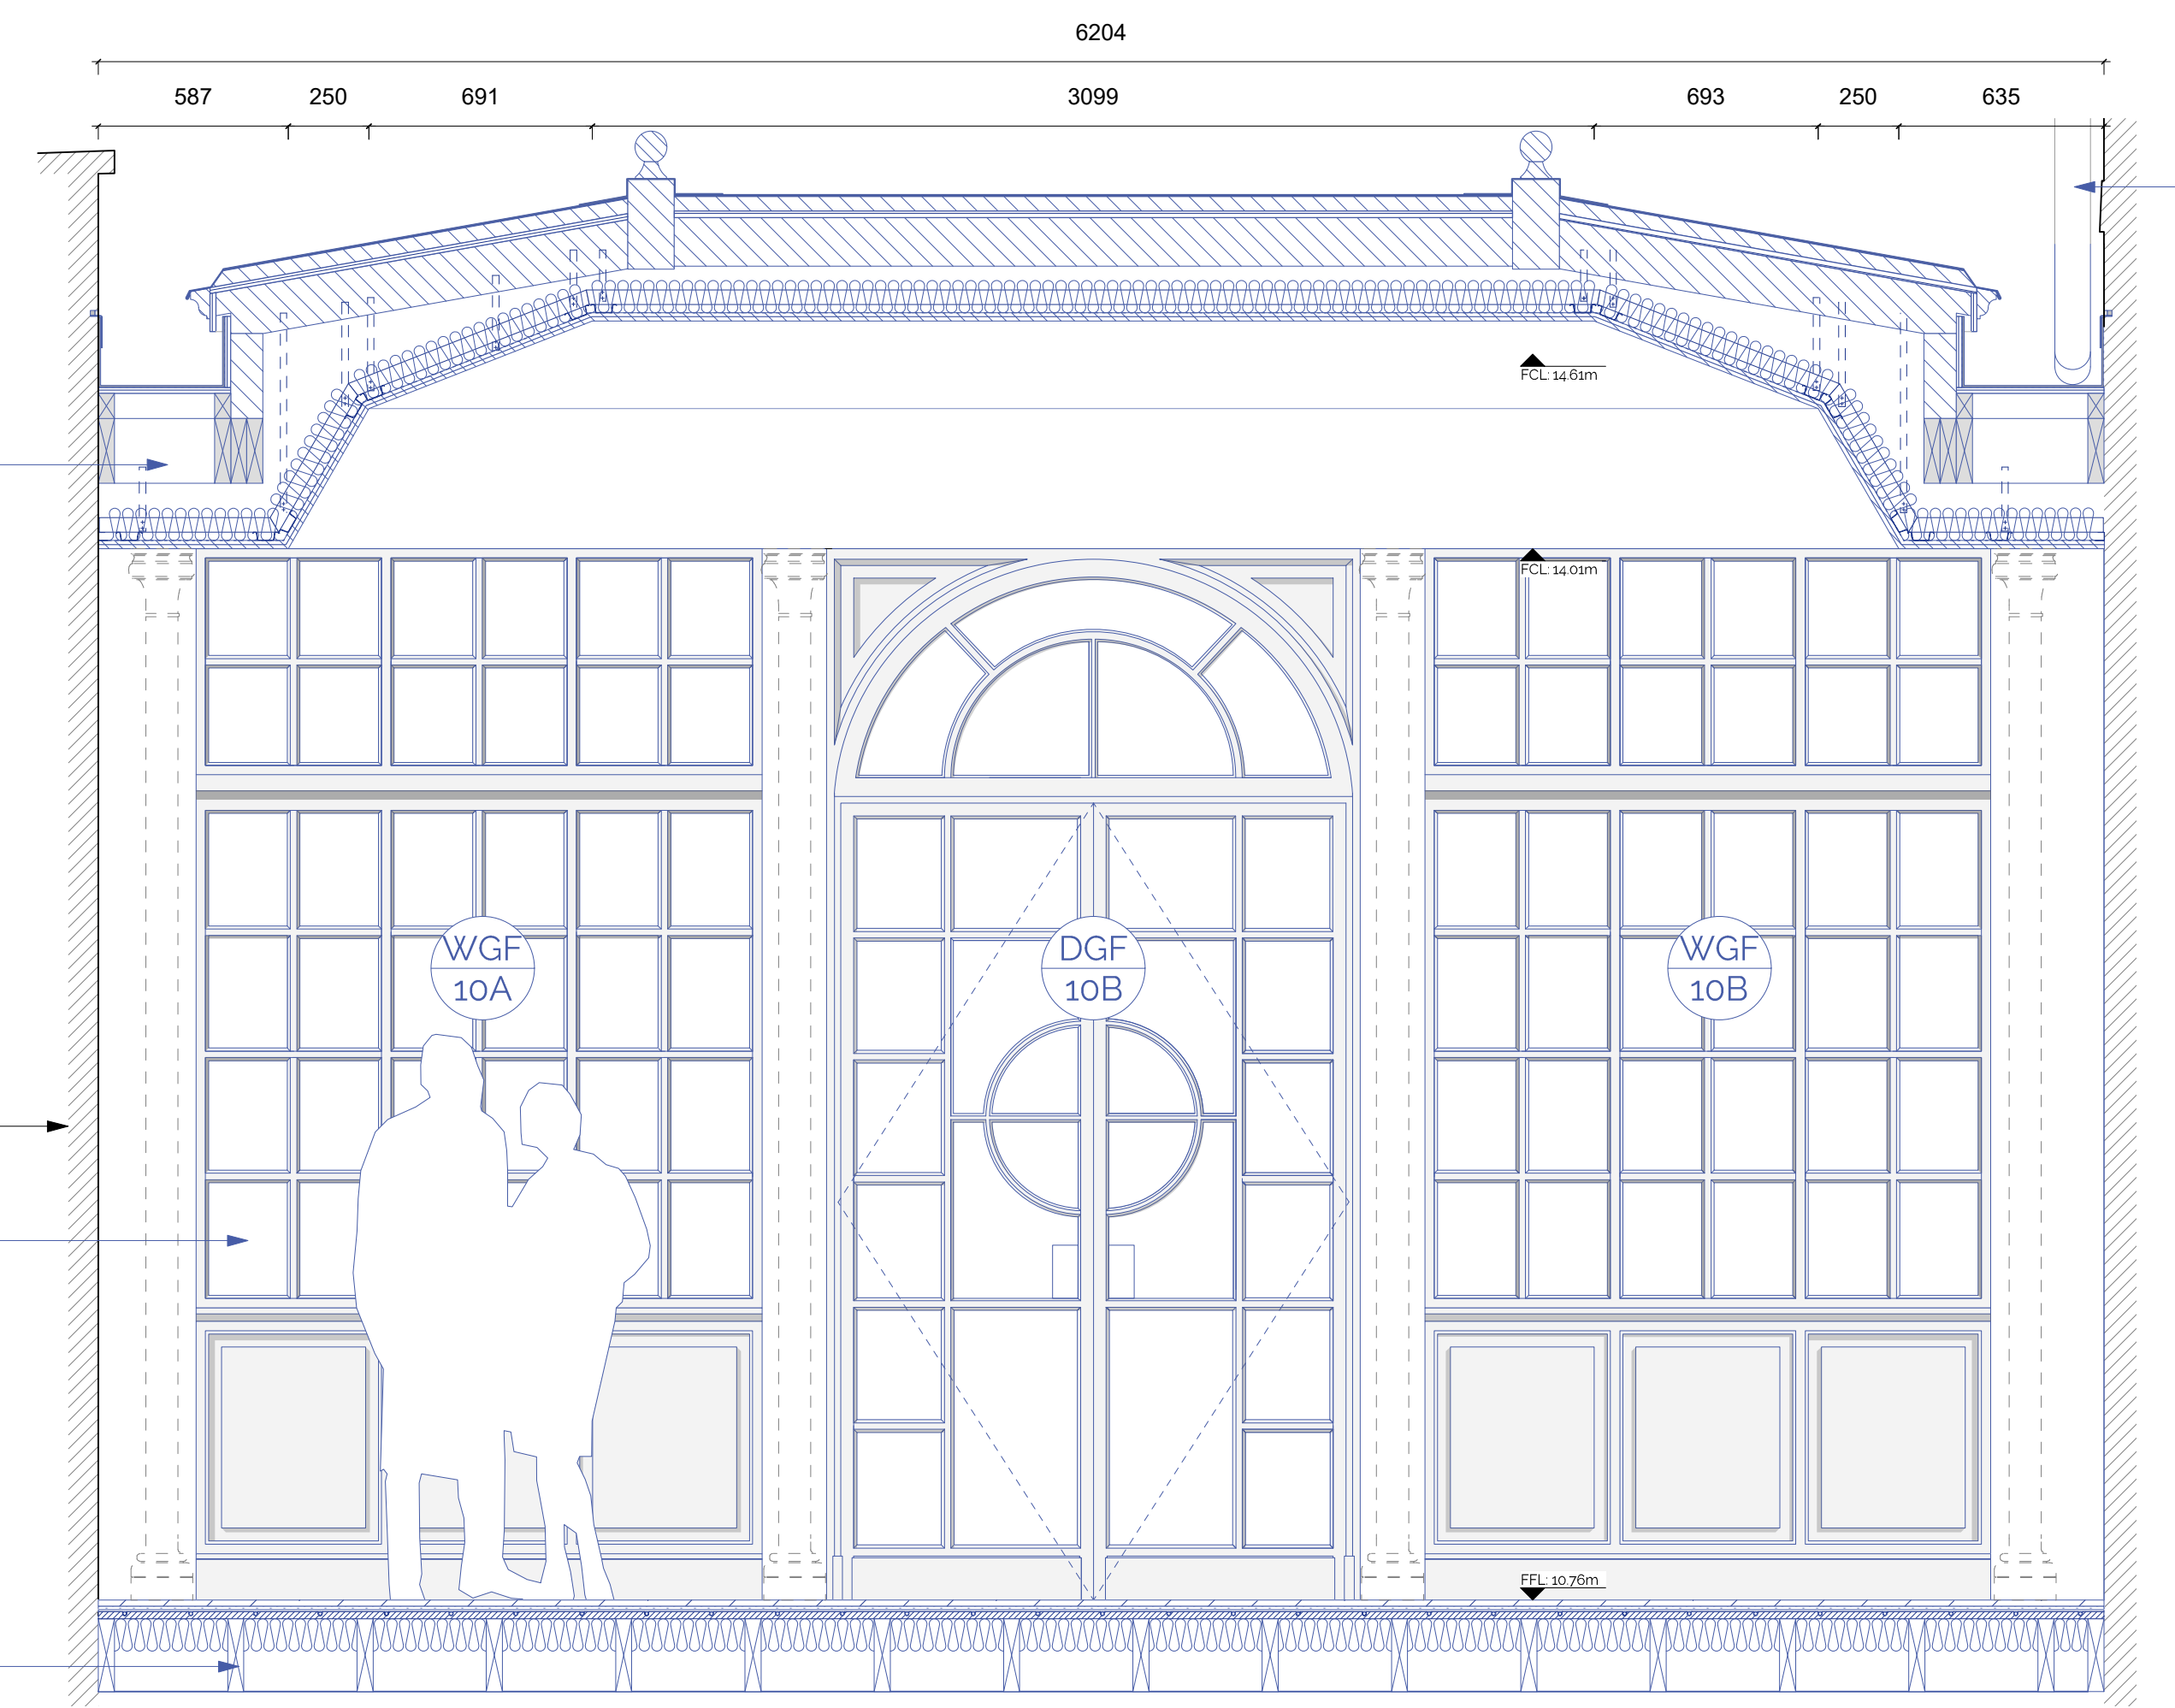

2 Elevation B
1:20 @ A1

EXISTING RWP TO BE REUSED AND EXTENDED TO DISCHARGE ONTO NEW CONSERVATORY FLAT ROOF

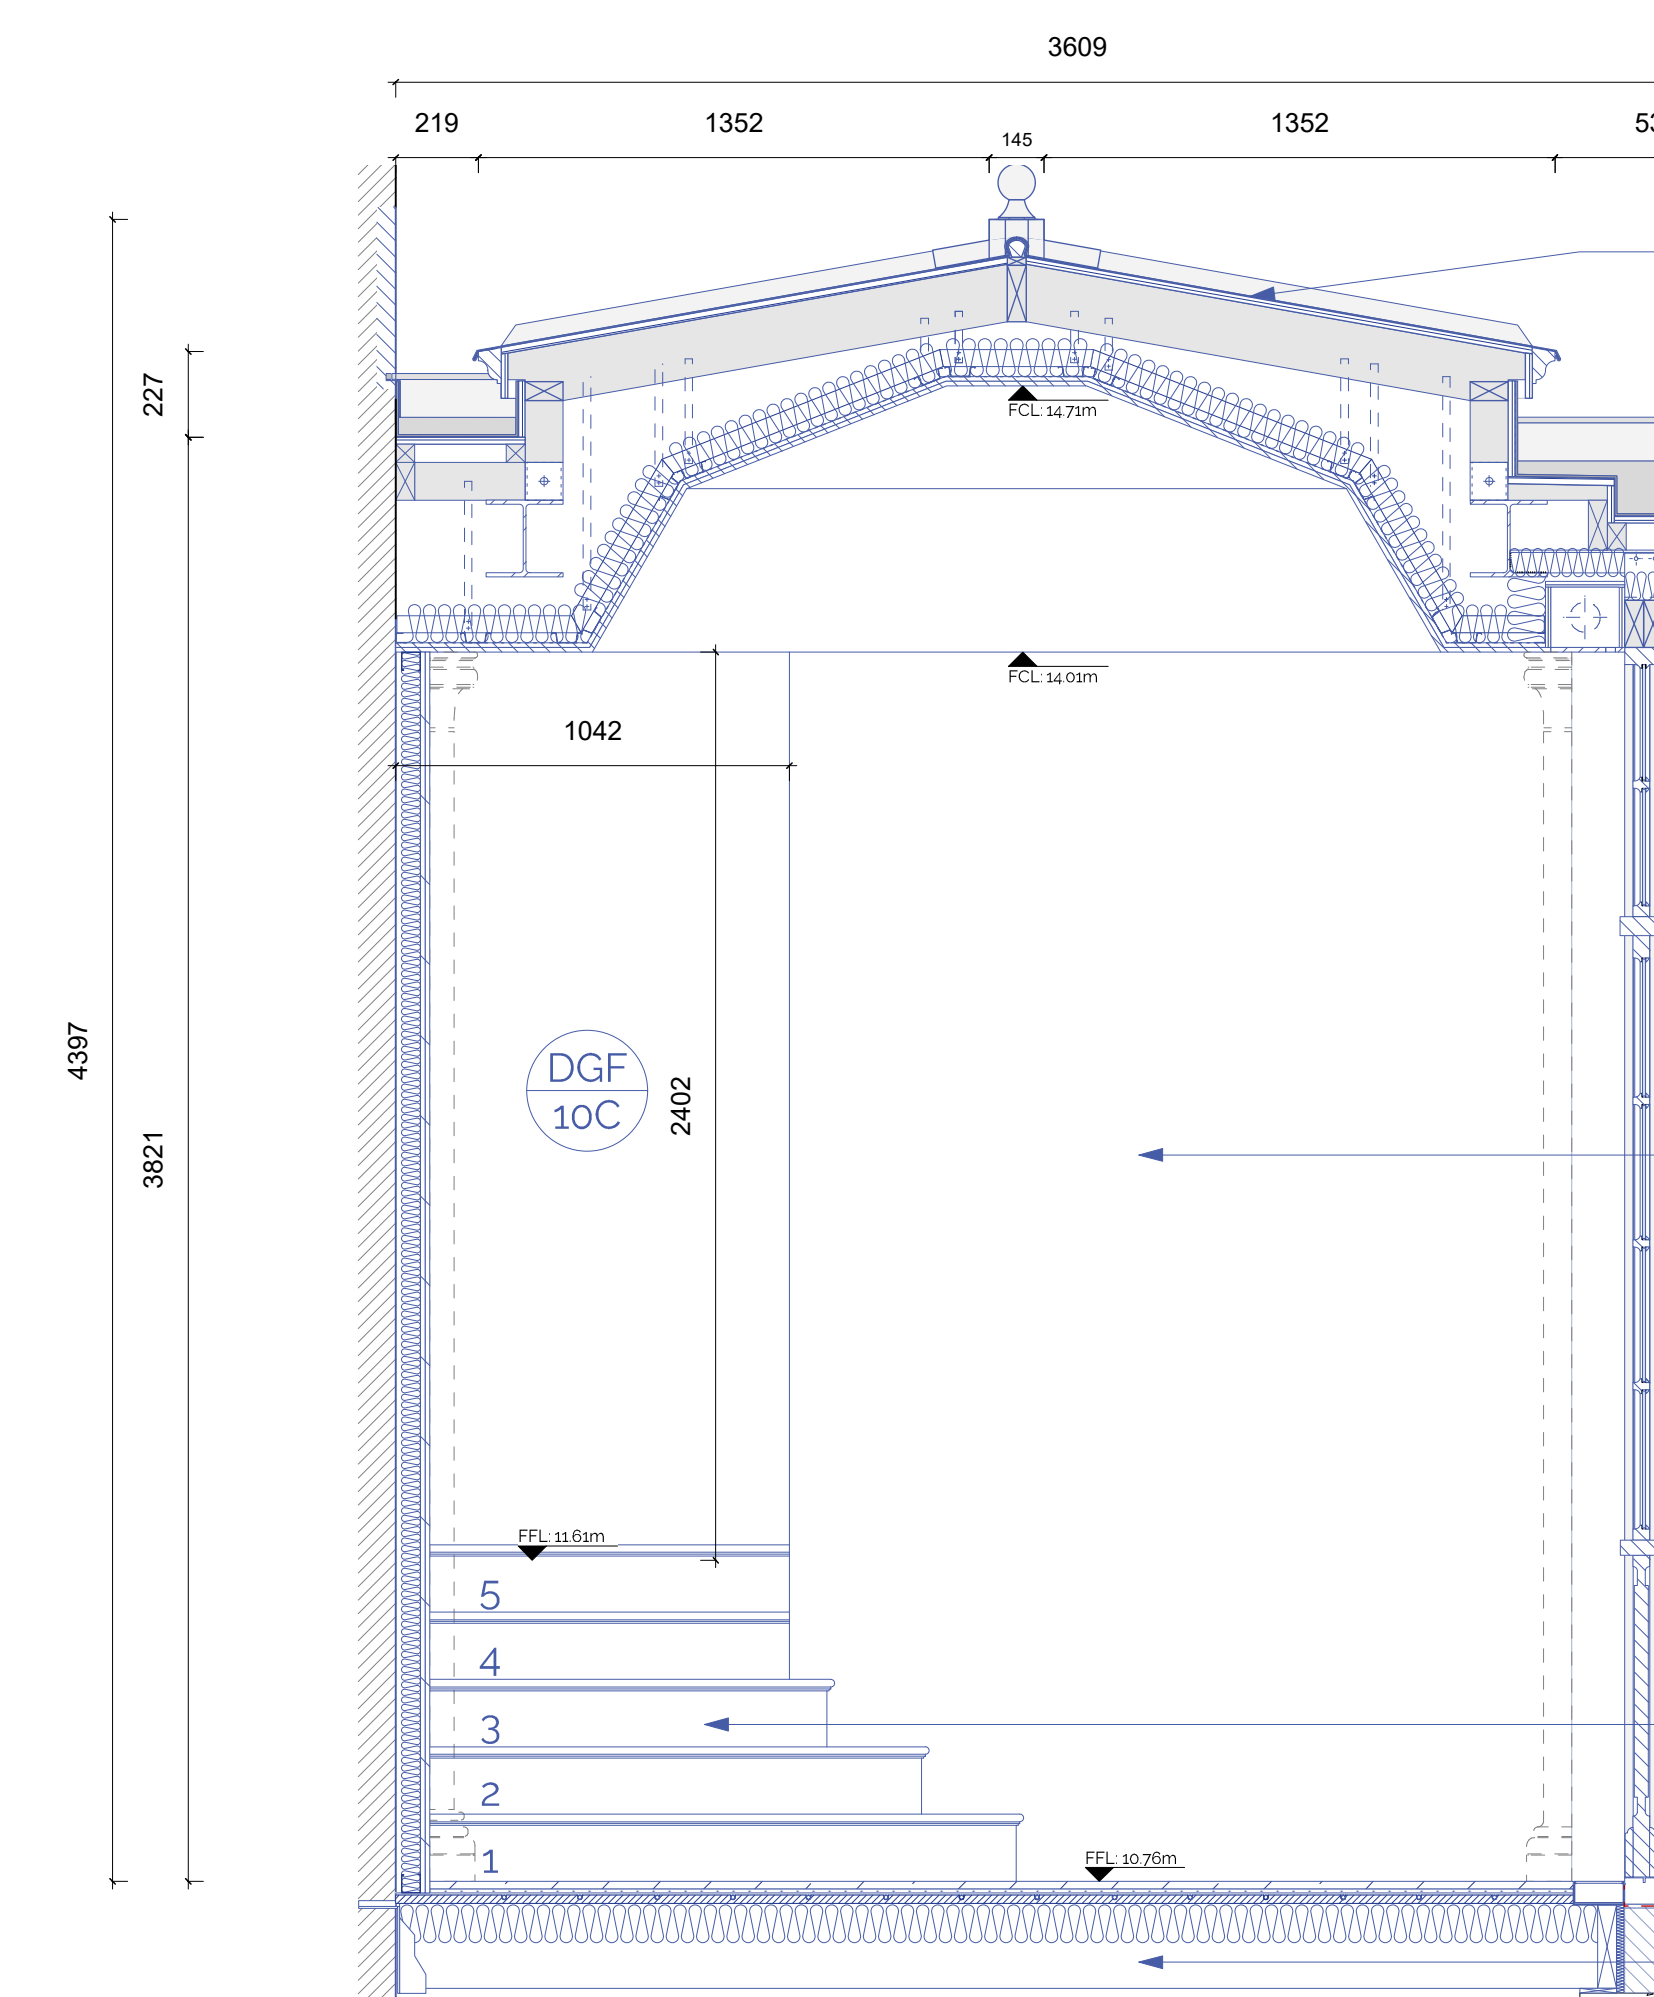

3 Elevation C
1:20 @ A1

NEW TRADITIONAL LEADED ROOF

EXISTING RWP TO BE REUSED AND EXTENDED TO DISCHARGE ONTO NEW CONSERVATORY FLAT ROOF


EXISTING MASONRY WALL

ROOM FINISHES AS PER INTERIOR DESIGNER'S DRAWINGS AND SPECIFICATIONS

NEW TIMBER GLAZED CONSERVATORY WITH ACCESS TO THE COURTYARD. TO BE DESIGNED AND DETAILED BY THE INTERIOR DESIGNER

NEW STONE CLADDED TIMBER STAIR. REFER TO SE'S DRAWINGS AND SPECIFICATIONS

NEW RAISED FLOOR LEVELED WITH THE COURTYARD. REFER TO SE'S DRAWINGS AND SPECIFICATIONS
 FLOOR FINISH AS PER INTERIOR DESIGNER'S DRAWINGS AND SPECIFICATIONS

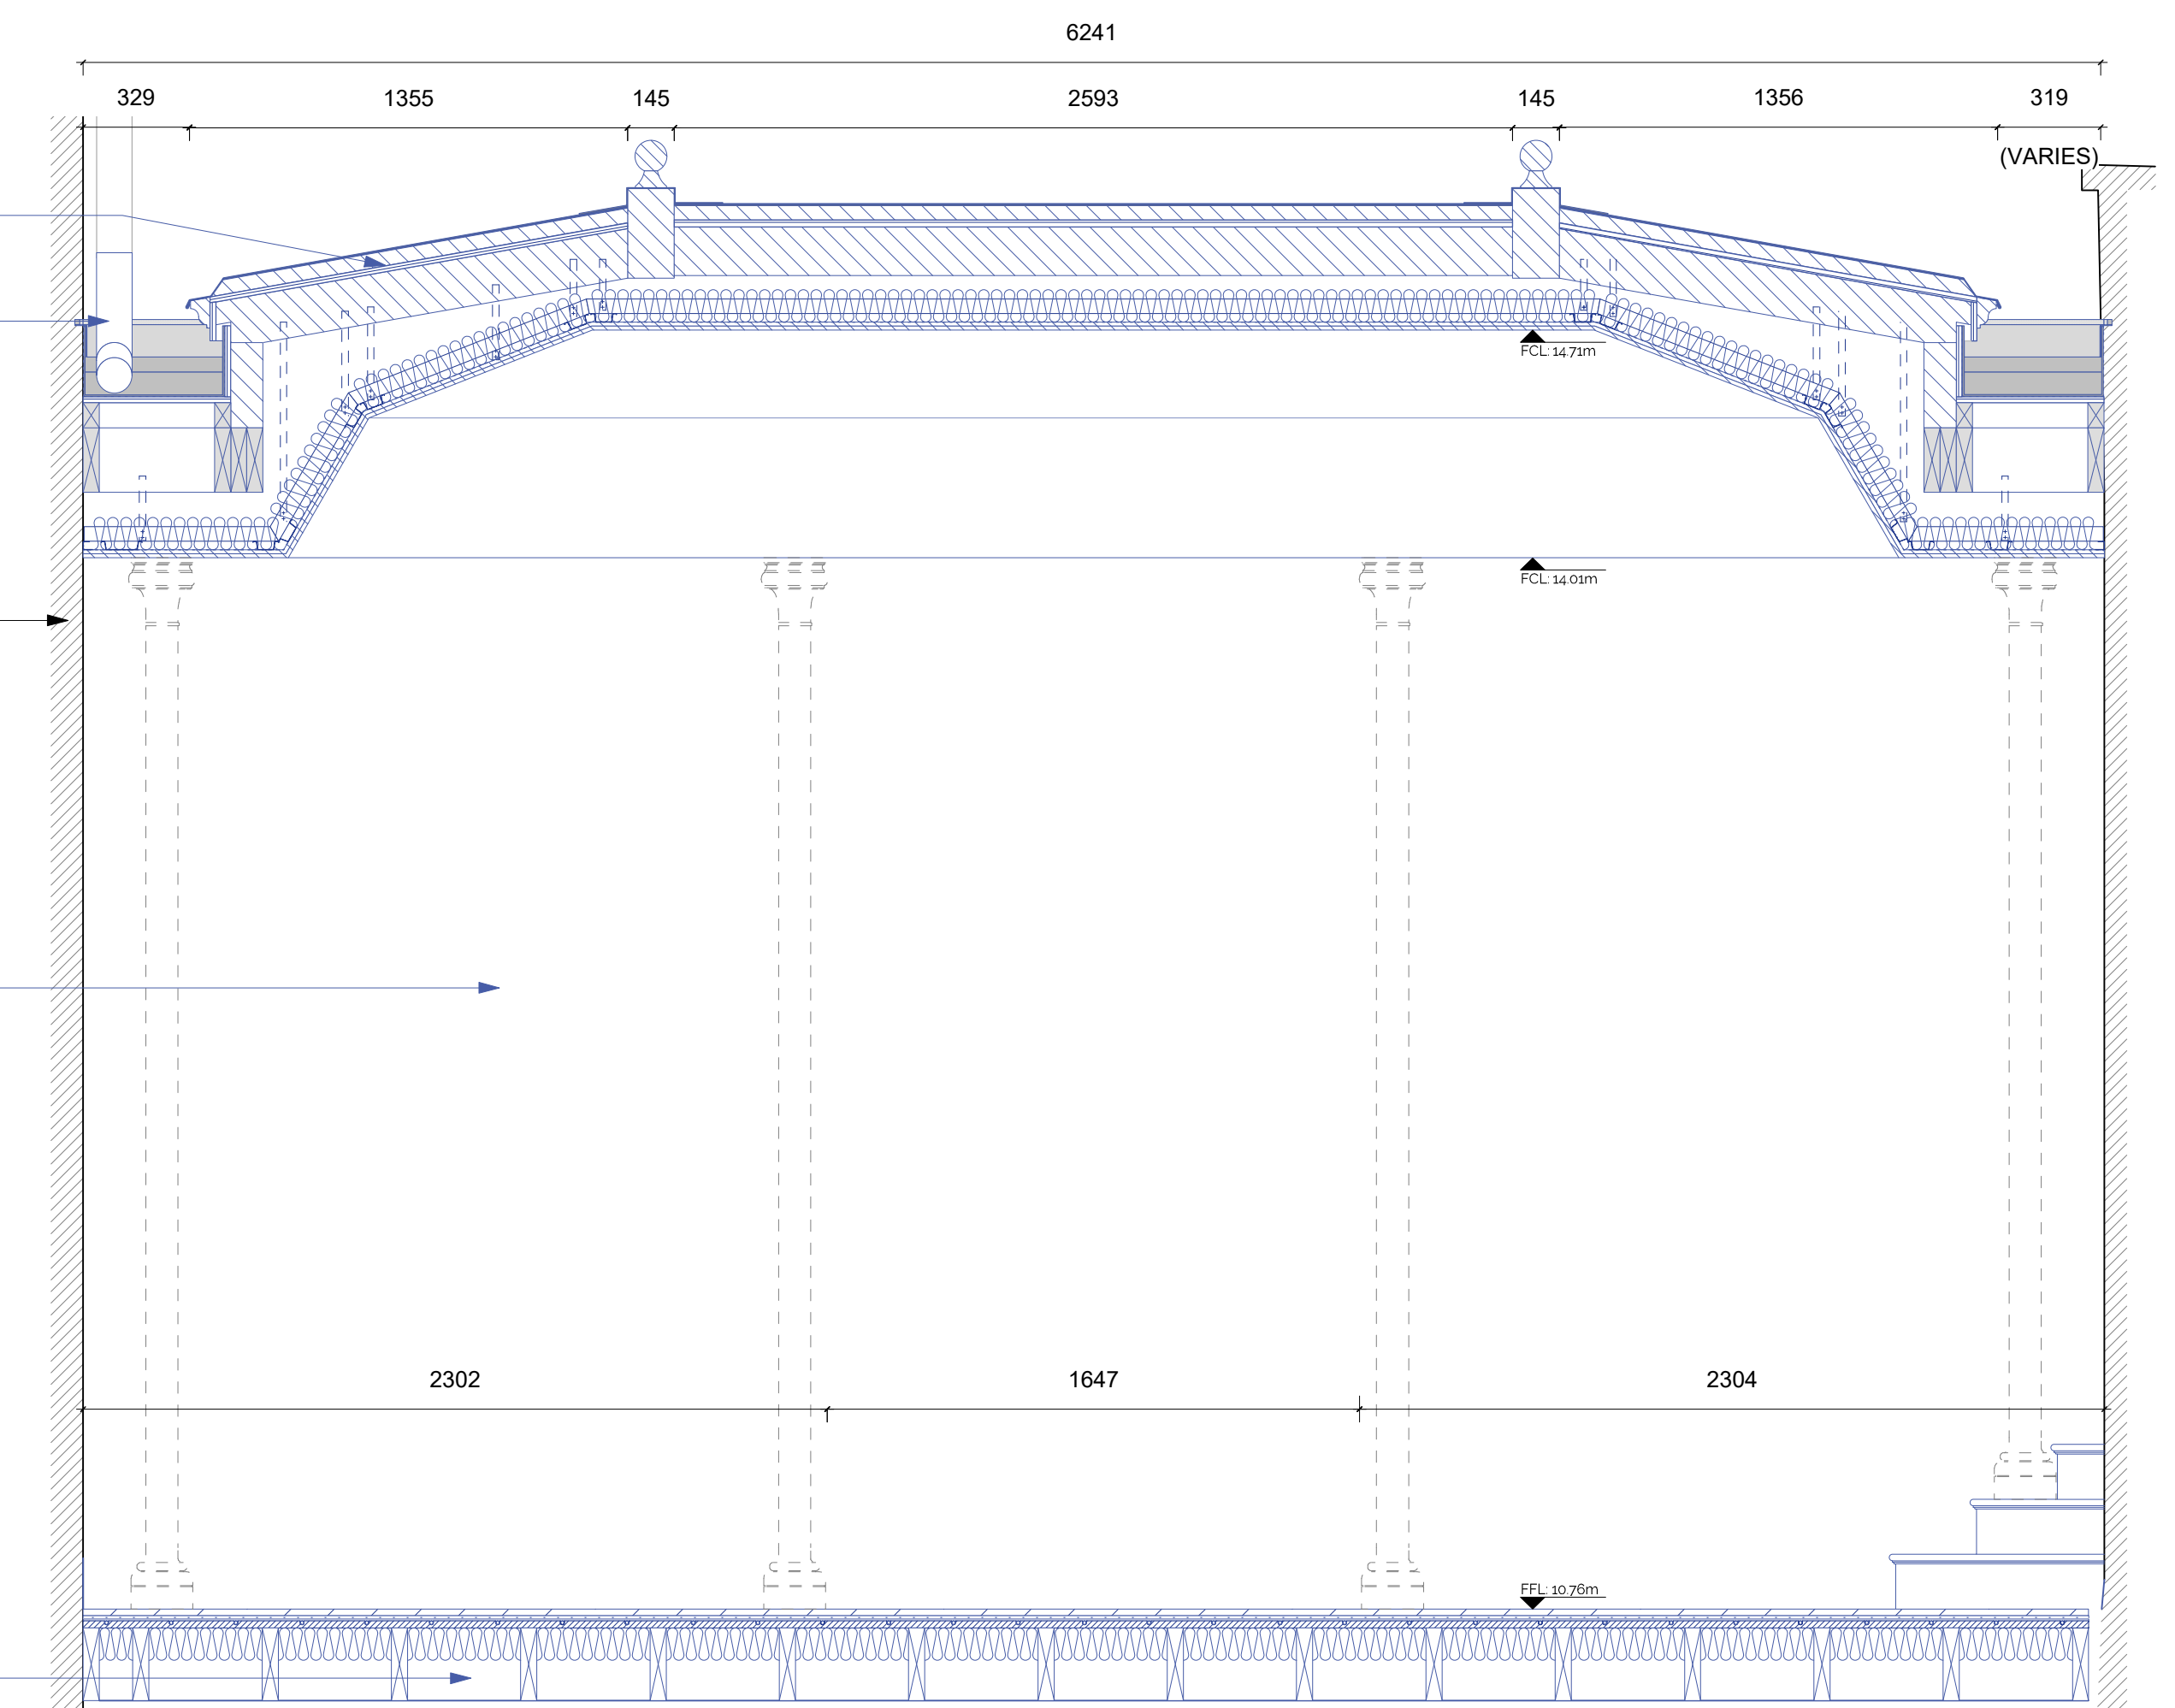

4 Elevation D
1:20 @ A1

