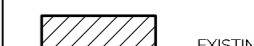



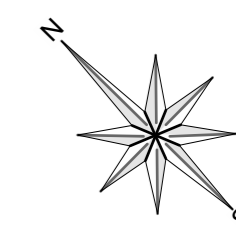
THIS DRAWING IS FOR AESTHETIC DESIGN INFORMATION PURPOSES ONLY & DOES NOT CONTAIN ANY INFORMATION FOR CONSTRUCTION, PERMITS OR COMPLIANCE TO BUILDING REGULATIONS.

DRAWING MAY BE SCALED FROM FOR PURPOSES OF PLANNING. USE FIGURED DIMENSIONS ONLY OR CONSULT THE ARCHITECT.

KEY:
 SILL: = INTERNAL WINDOW SILL HEIGHT
 HEAD: = INTERNAL WINDOW HEAD HEIGHT
 FFL: = FINISHED FLOOR LEVEL
 HT: = FLOOR TO CEILING HEIGHT

 EXISTING
 PROPOSED WALL

ALL DIMENSIONS TO BE CHECKED ON SITE



| REV. | DATE | DESCRIPTION |
|------|------|-------------|
|------|------|-------------|

10 BELGRAVE SQUARE
 LONDON


DOOR KEY PLAN I

| DRNG No | SCALE | DATE |
|---------|------------|------------|
| SK-04 | 1:100 @ A1 | MARCH 2020 |




5 ST JAMES'S SQUARE
 LONDON SW1Y 4JU
 T 020 7451 0955 mail@stanhopegate.co.uk
 www.stanhopegatearchitecture.com

**PROPOSED LAYOUTS AS
 APPROVED UNDER
 20/04630/FULL AND
 20/04631/LBC**

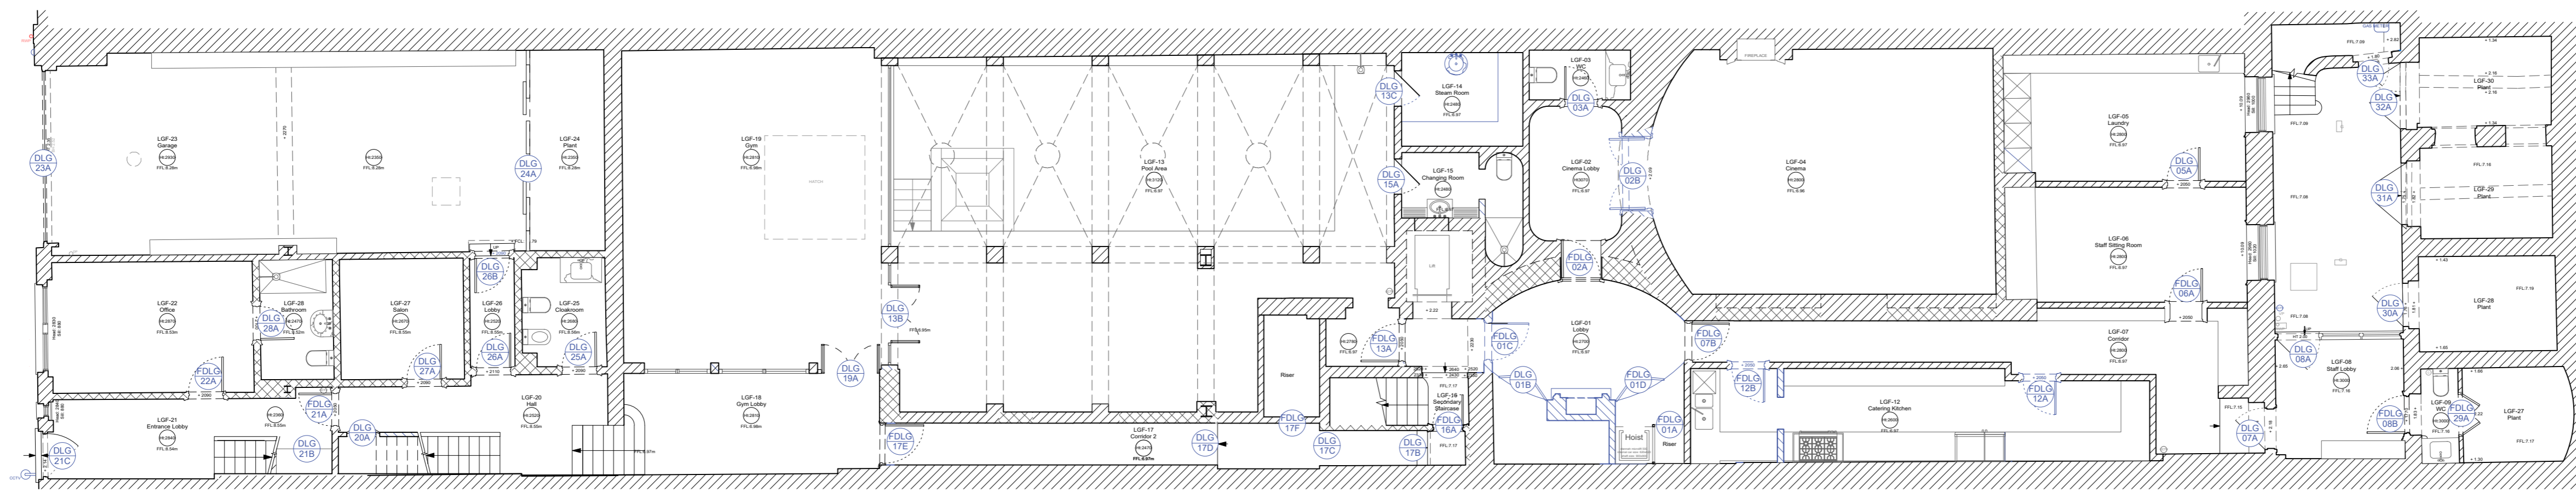

1 Lower Ground Floor
 1:100 DOOR KEY PLAN

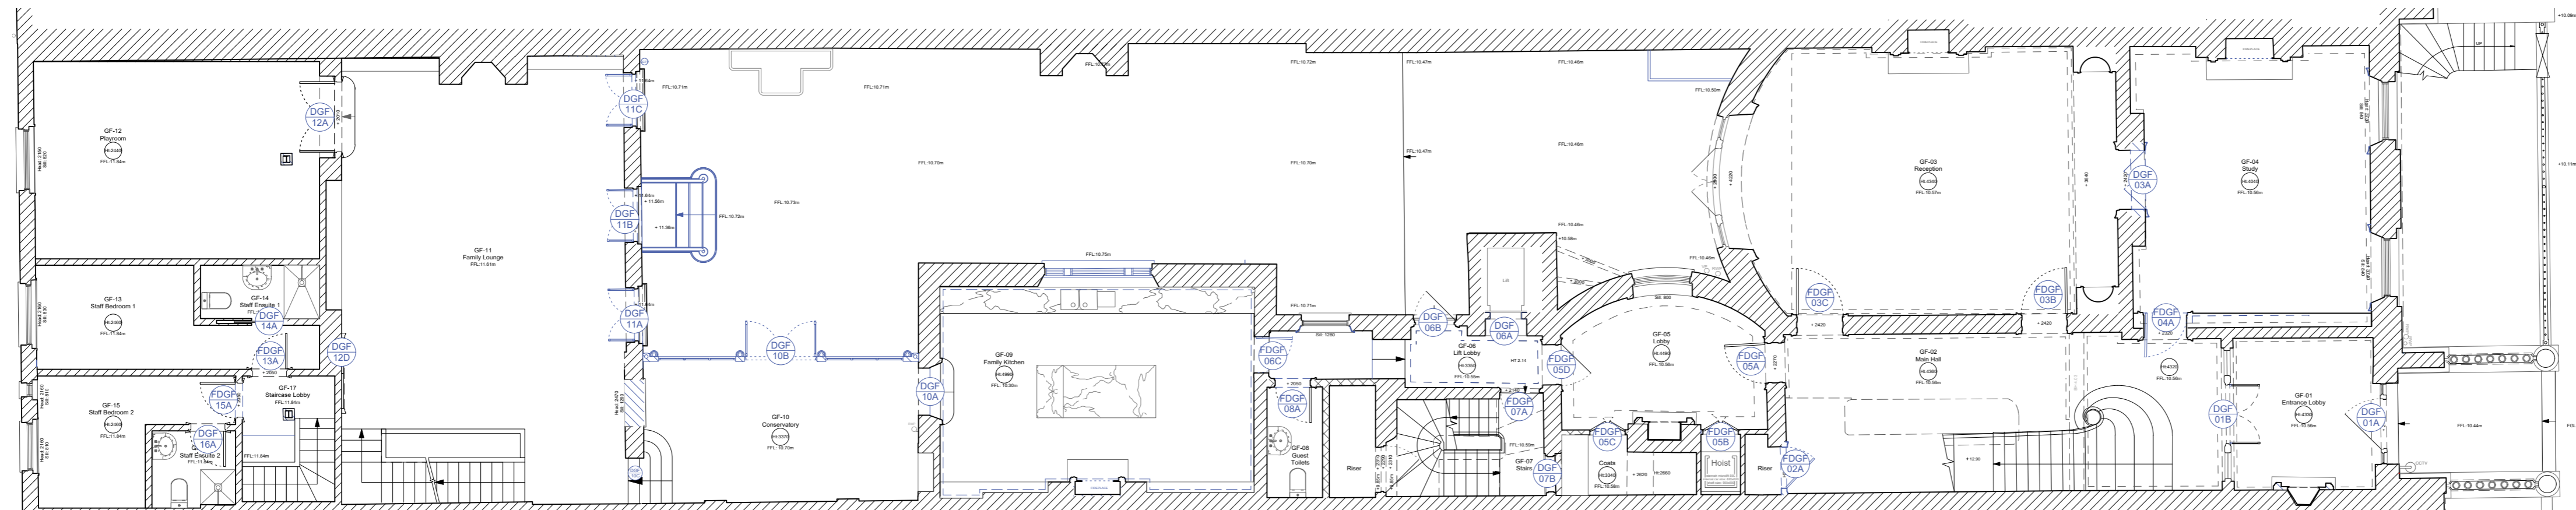

2 Ground Floor
 1:100 DOOR KEY PLAN

5 Ground Floor Mezzanine
 1:100 DOOR KEY PLAN

