




1 Proposed Rooflight Structural opening
1:20 @ A1

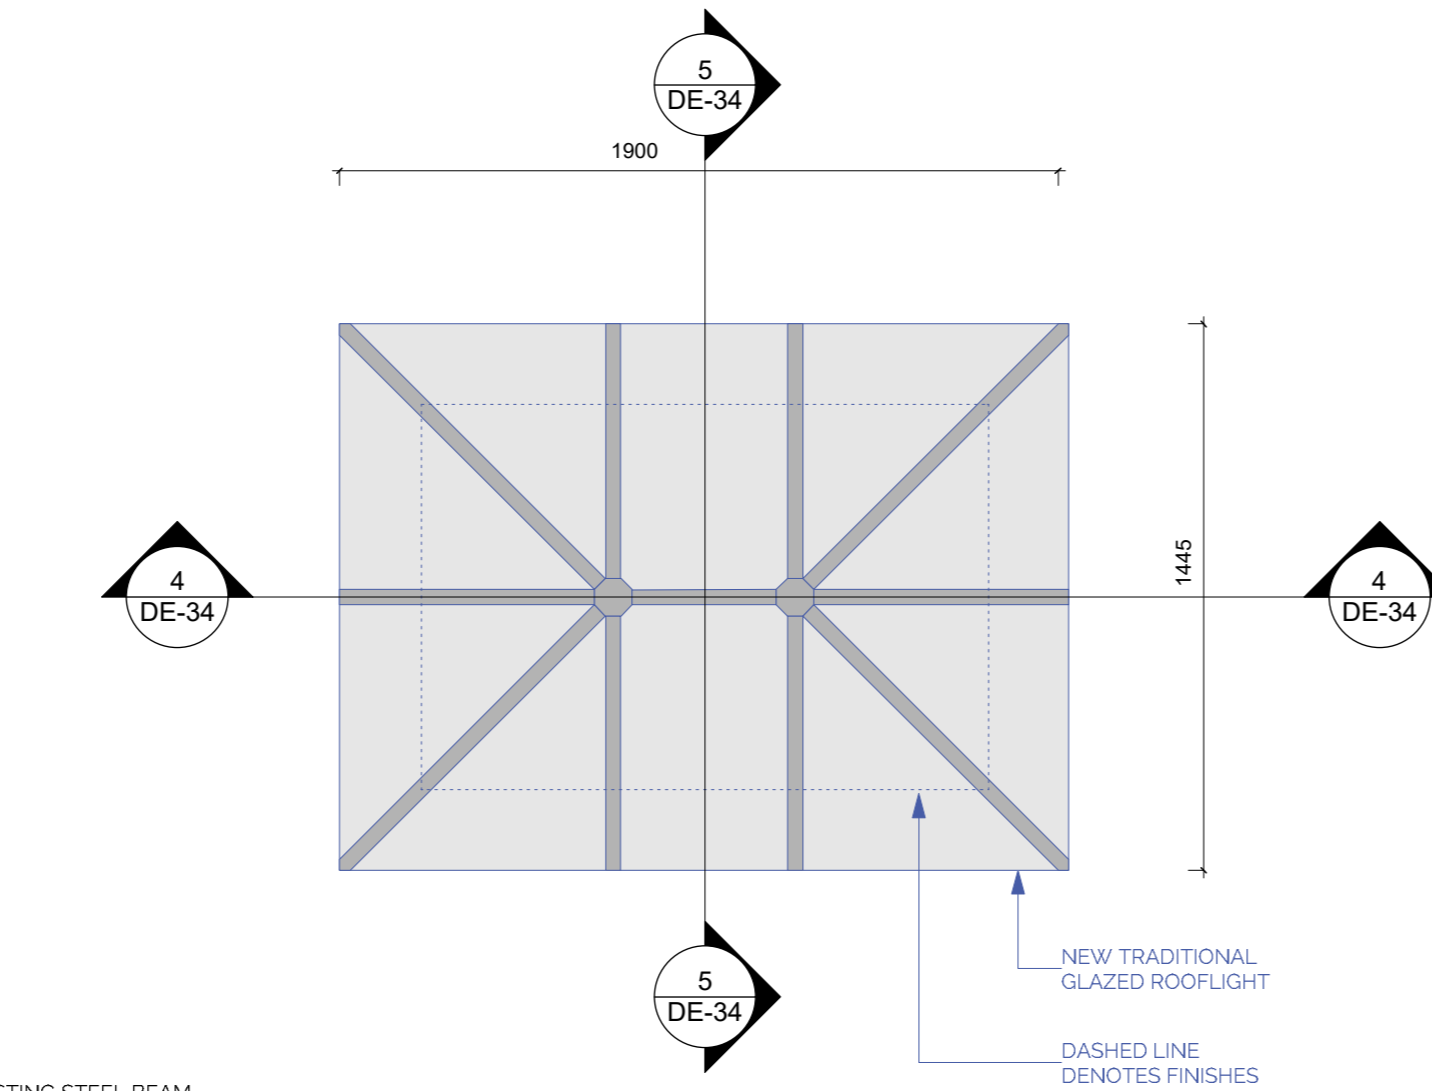


2 Proposed Rooflight Structural opening
1:20 @ A1

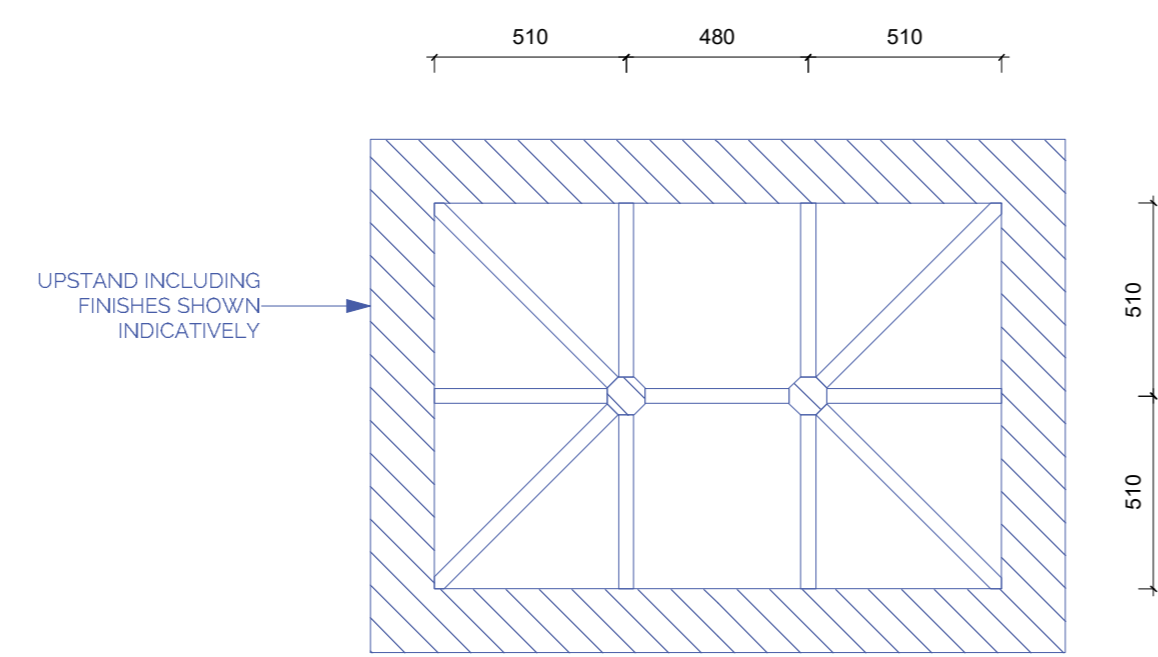


3 Proposed RCP
1:20 @ A1

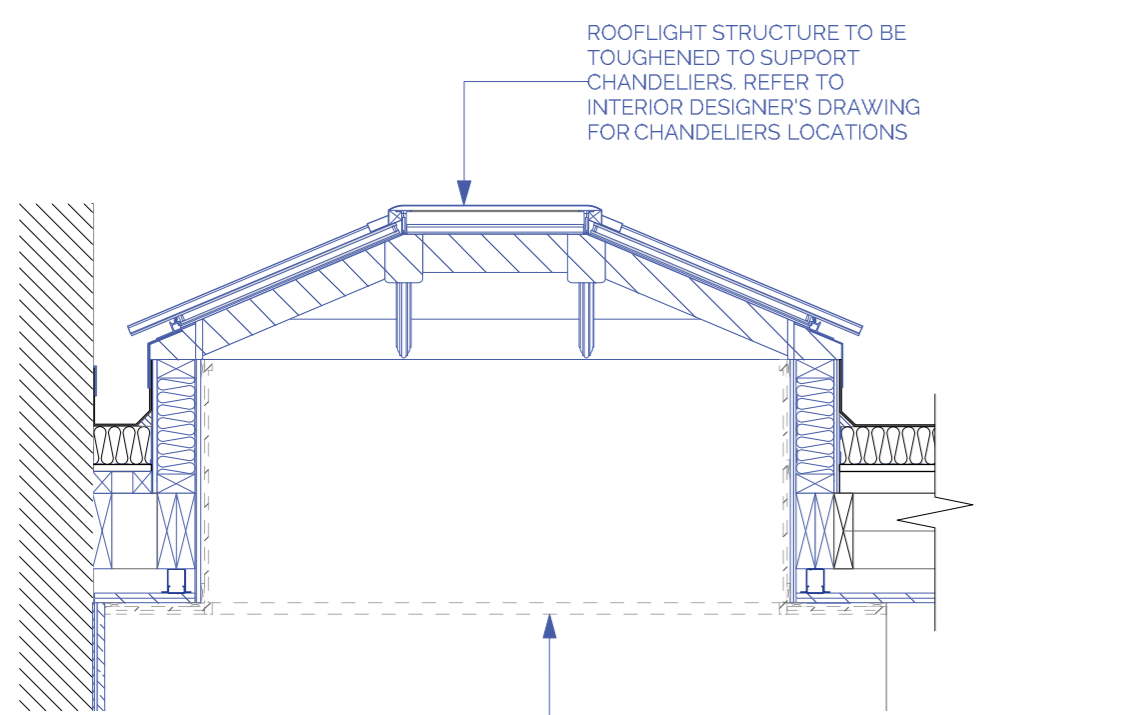


4 Section A
1:20 @ A1

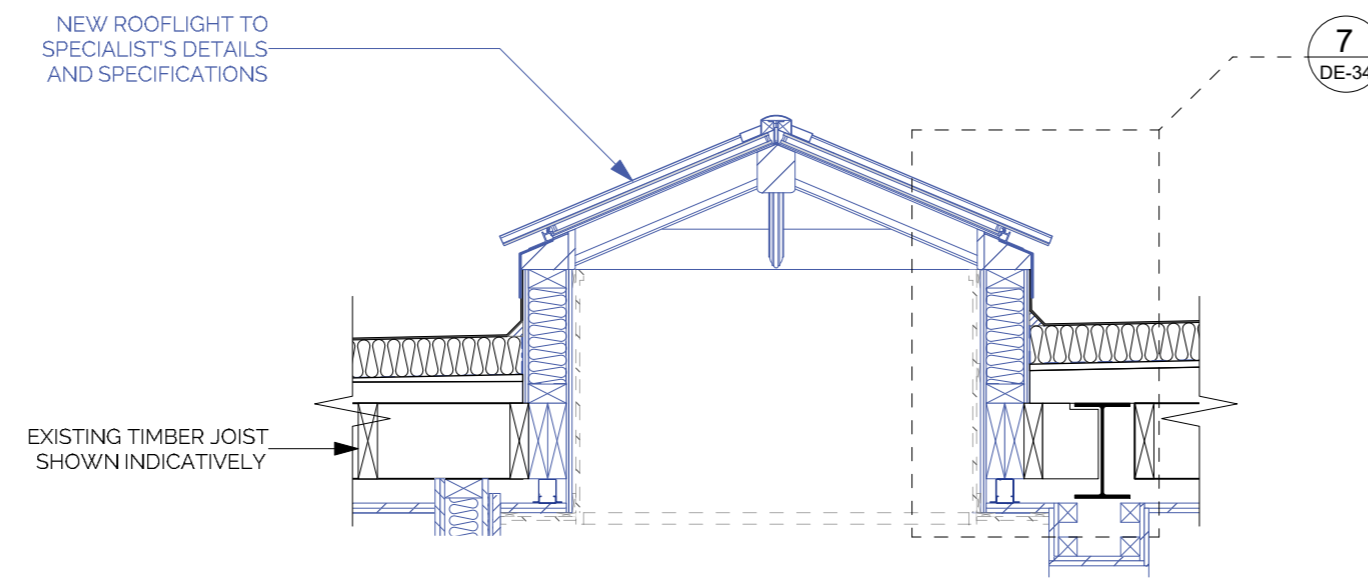


5 Section B
1:20 @ A1

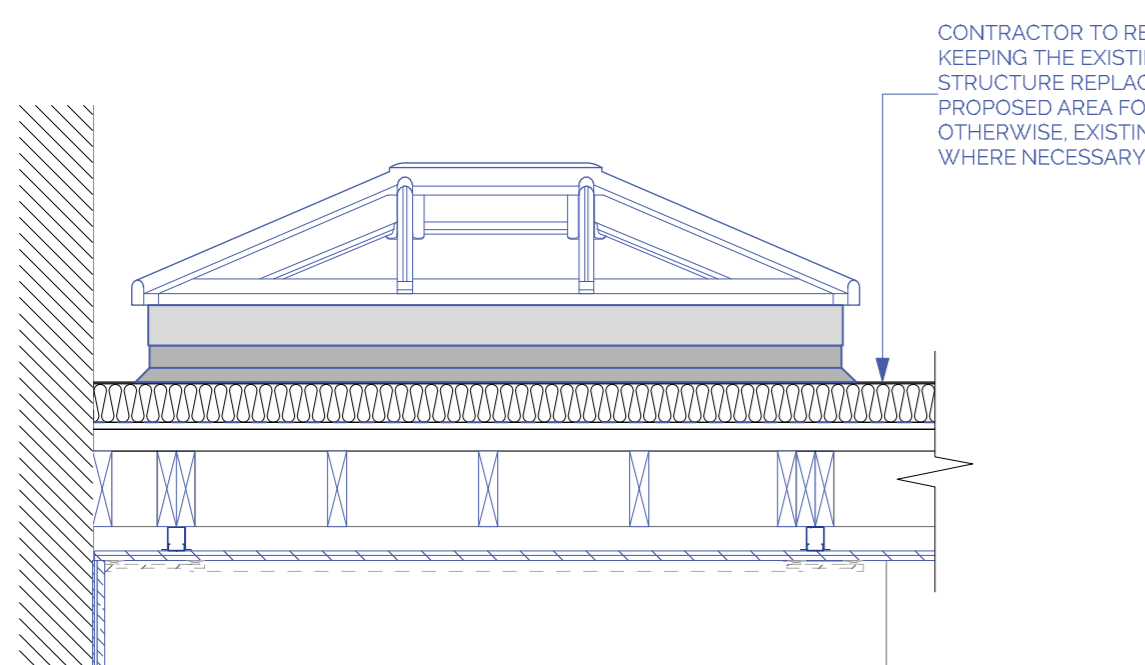


6 Proposed Rooflight Elevation
1:20 @ A1

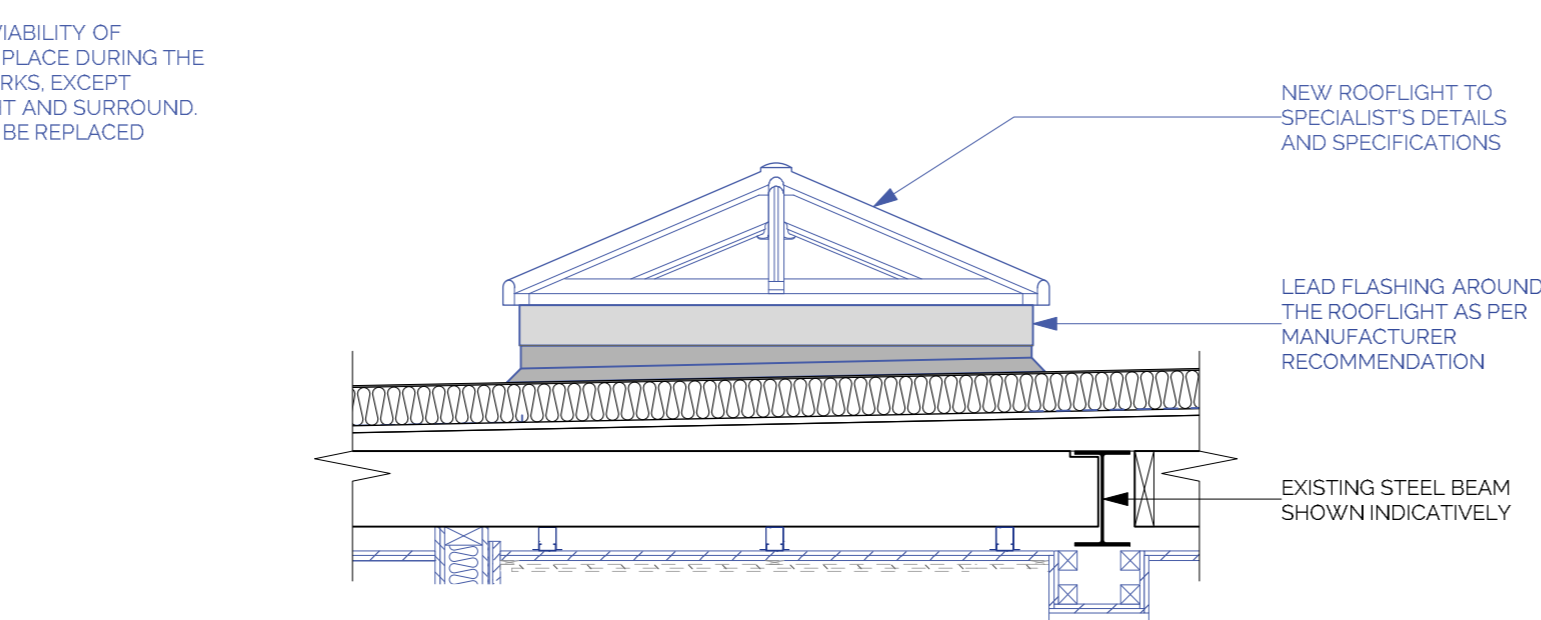


7 Proposed Rooflight Side Elevation
1:20 @ A1

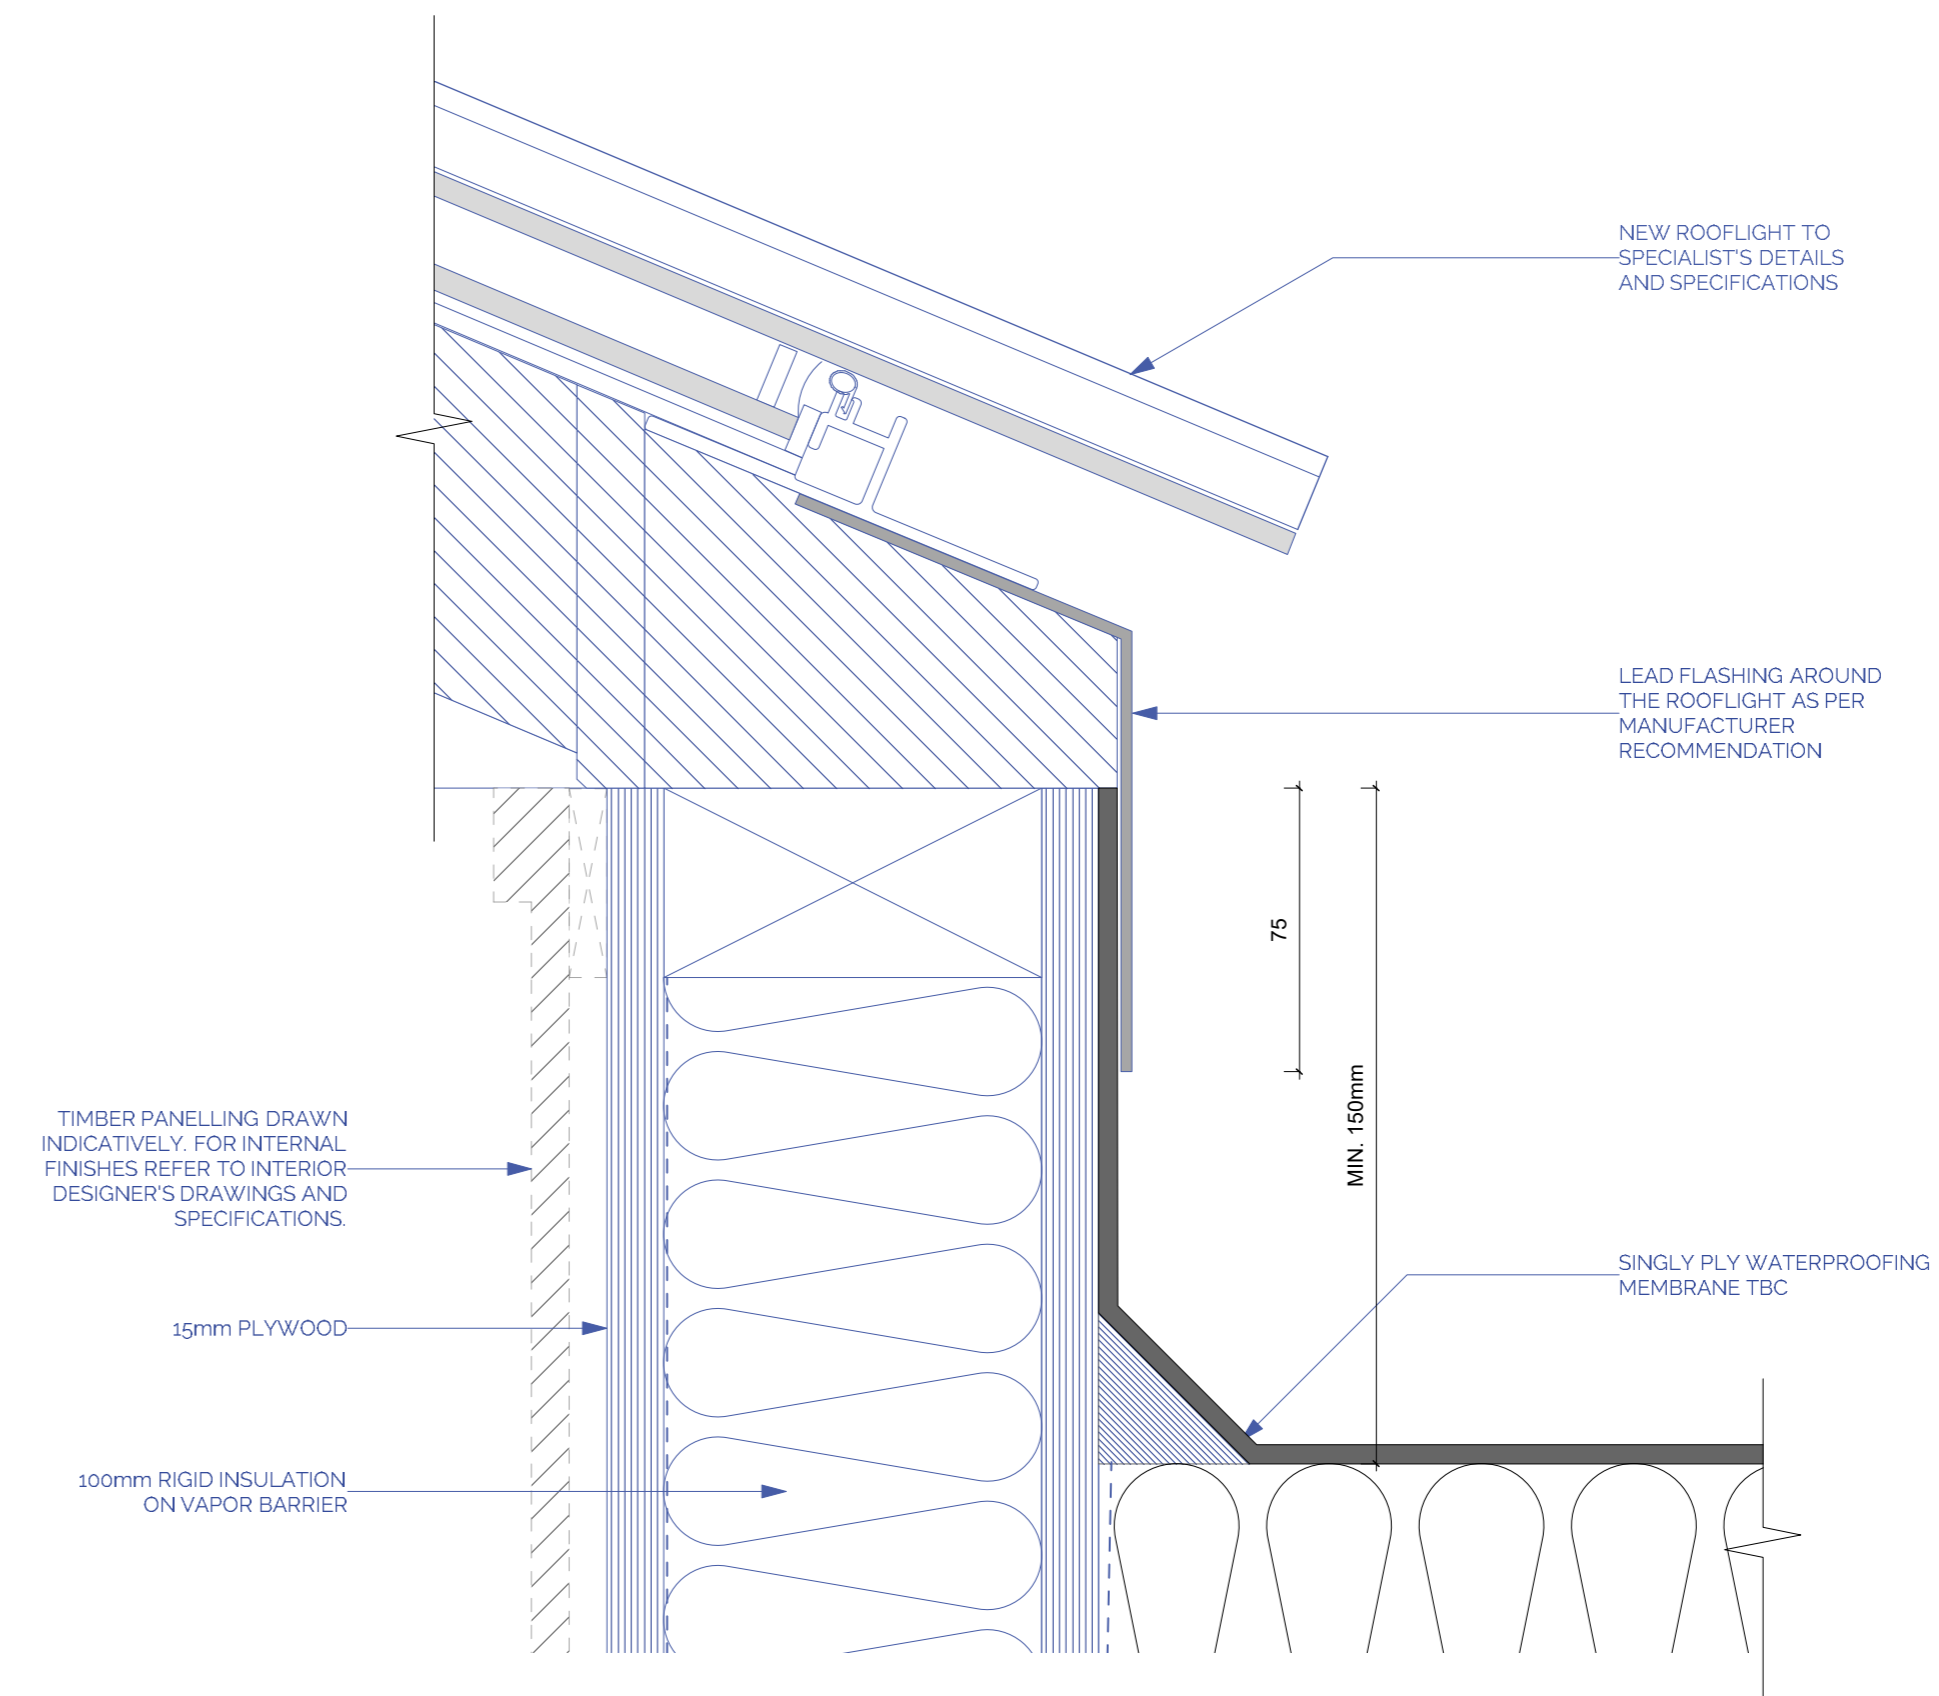

9 Upstand Detail
1:2 @ A1

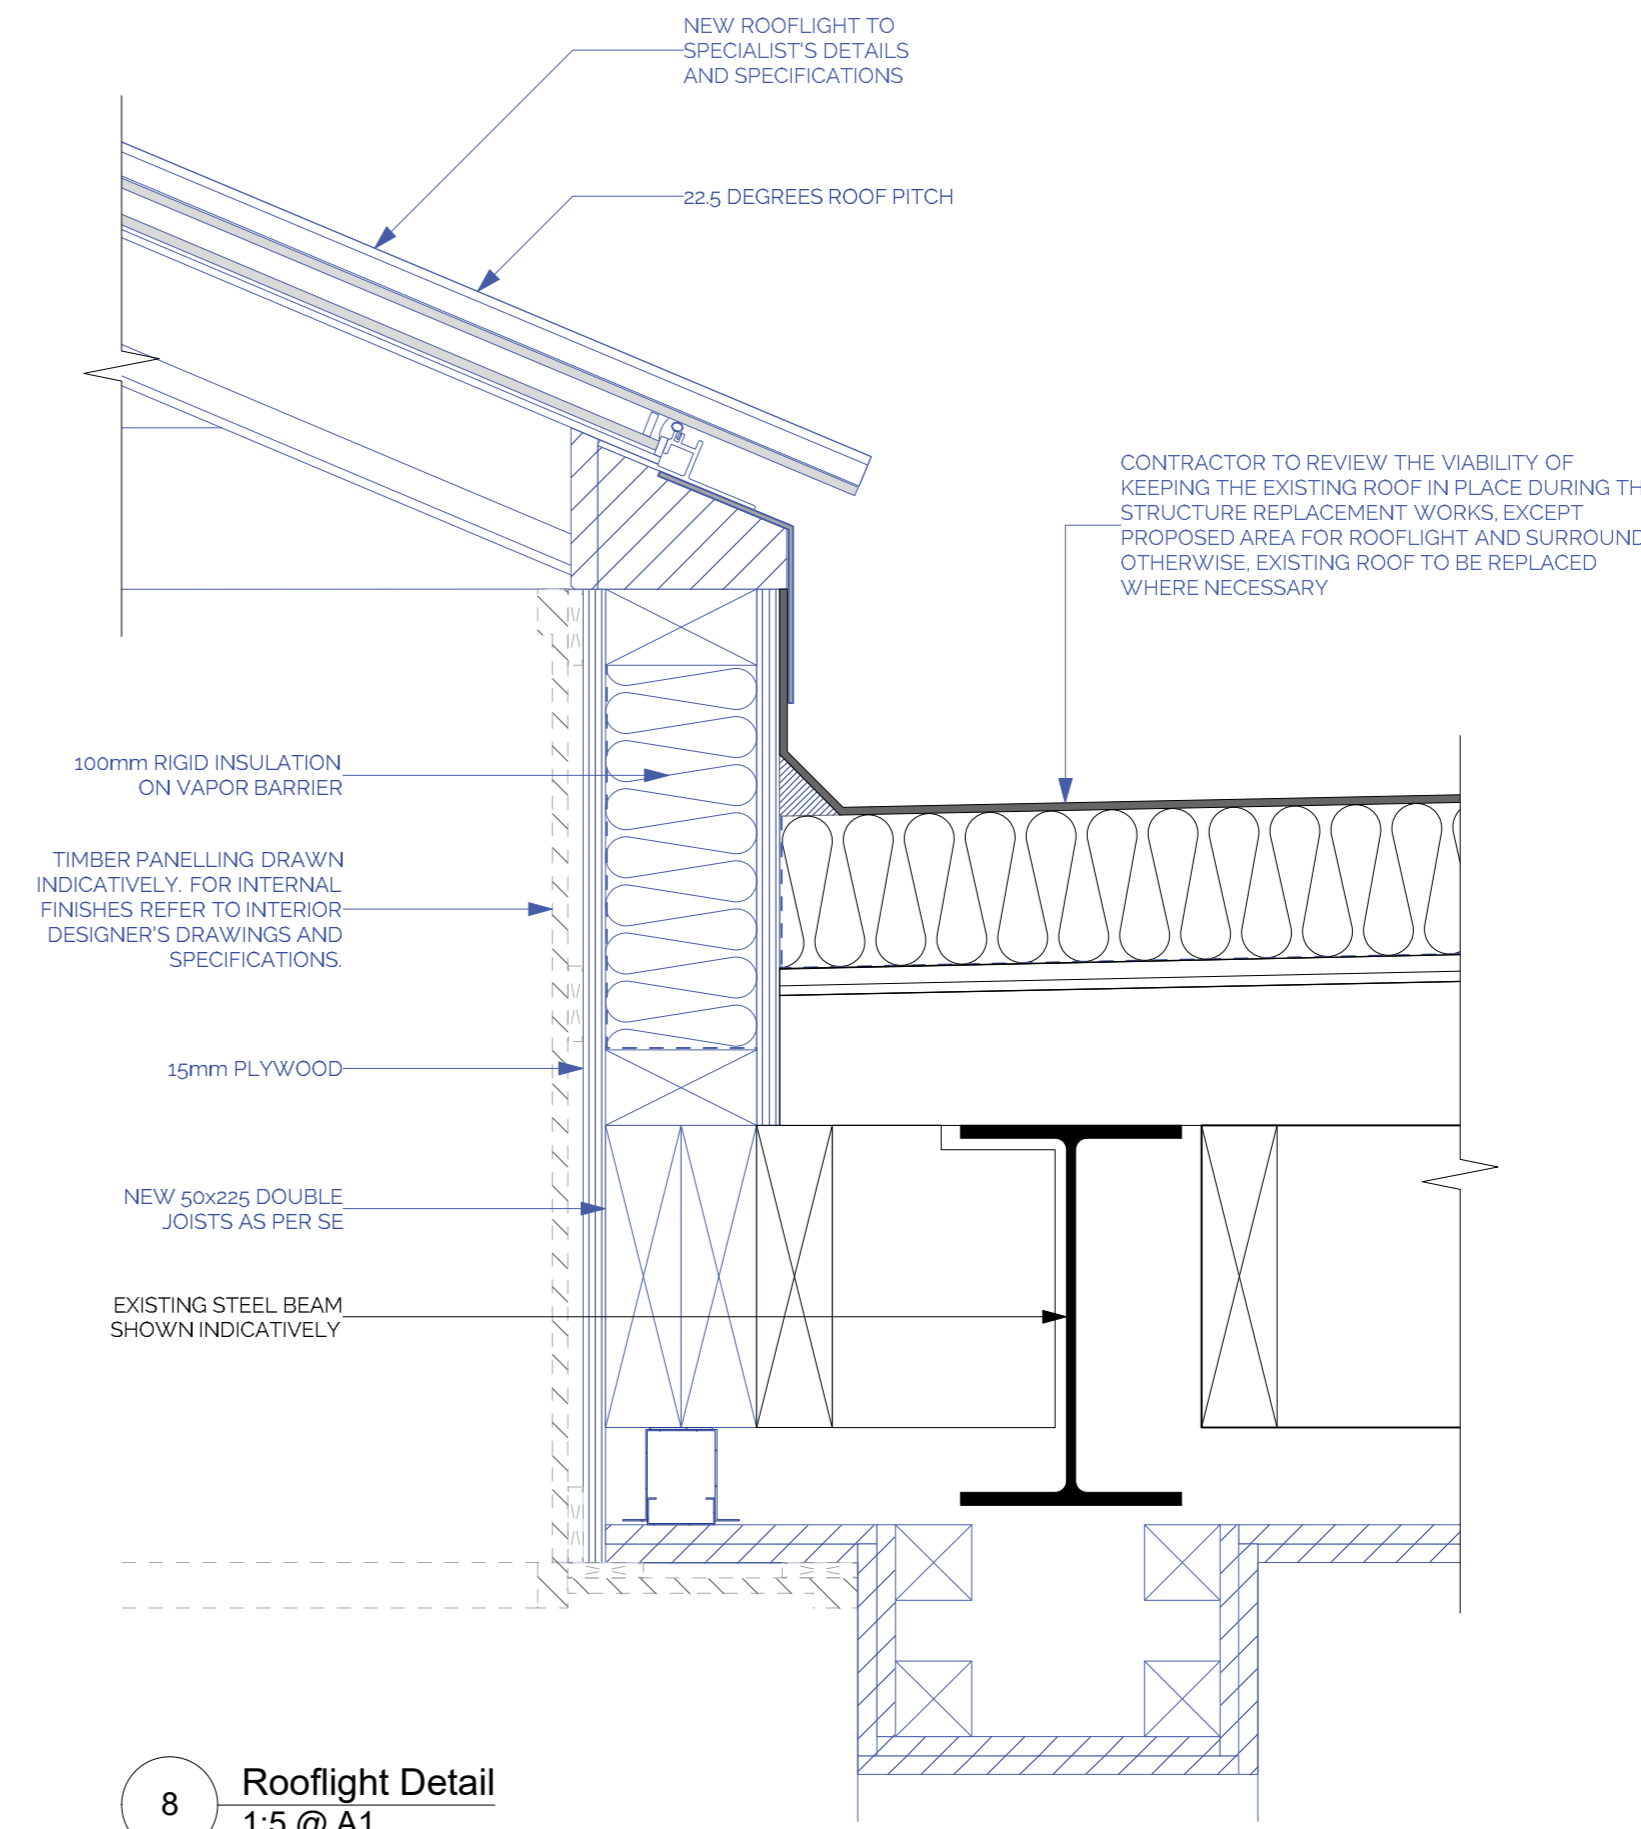


8 Rooflight Detail
1:5 @ A1

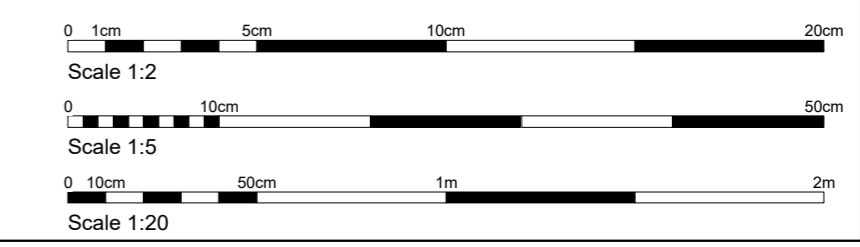

KEY:

S - INTERNAL WINDOW SILL HEIGHT
H - INTERNAL WINDOW SILL TO HEAD HEIGHT
FEL - TOP OF FINISHES
SSL - TOP OF STRUCTURAL SLAB LEVEL

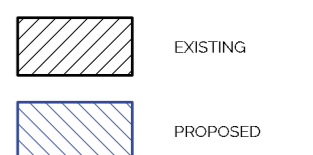

ALL DIMENSIONS TO BE CHECKED ON SITE

CONTRACTOR TO SUBMIT SHOP DRAWINGS FOR ARCHITECT'S APPROVAL PRIOR TO MANUFACTURE.

TENDER ISSUE

T1 11/02/2021 TENDER ISSUE

REV.	DATE	DESCRIPTION
------	------	-------------

10 BELGRAVE SQUARE
LONDON

1F-10 ROOFLIGHT PLAN,
SECTIONS AND ELEVATIONS

DRNG No	SCALE	DATE
DE-34 T1	1:20 @ A1	FEB 2021



5 ST JAMES'S SQUARE
LONDON SW1Y 4JU
T 020 7451 0955 mail@stanhopegate.co.uk
www.stanhopegatearchitecture.com