


DO NOT SCALE OFF THIS DRAWING. USE FIGURED DIMENSIONS ONLY OR CONSULT THE ARCHITECT. ALL DIMENSIONS TO BE CHECKED ON SITE BY CONTRACTOR. ARCHITECT TO BE INFORMED OF ANY VARIATIONS THAT MAY OCCUR BEFORE COMMENCEMENT OF WORK. ALL SHOP DRAWINGS SHALL BE SENT TO ARCHITECT FOR COMMENT BEFORE MANUFACTURE AND INSTALLATION. DRAWINGS SHALL BE READ IN CONJUNCTION WITH ALL LATEST DESIGN INFORMATION AND SPECIFICATION AS WELL AS MECHANICAL, ELECTRICAL AND STRUCTURAL ENGINEERING DRAWINGS.

FOR ALL DOORS AND WINDOW STRUCTURAL OPENING HEIGHTS, REFER TO DOOR AND WINDOW SCHEDULE.

MANUFACTURER TO SUBMIT SHOP DRAWINGS FOR C.A. APPROVAL.


KEY:
 S - INTERNAL WINDOW SILL HEIGHT
 H - INTERNAL WINDOW SILL TO HEAD HEIGHT
 FFL - TOP OF FINISHES
 SSL - TOP OF STRUCTURAL SLAB LEVEL

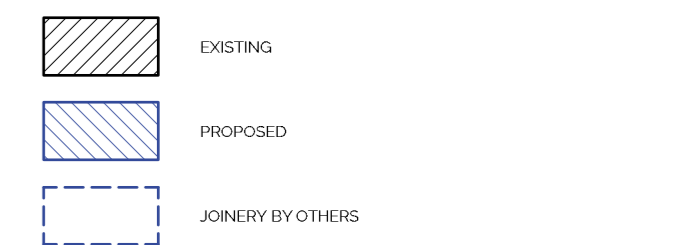


ALL PROFILES ARE SHOWN INDICATIVELY. CONTRACTOR TO SUBMIT SHOP DRAWINGS FOR APPROVAL PRIOR TO MANUFACTURING. SECURITY WINDOW HARDWARE TO BE SET OUT AS PER SPECIALIST RECOMMENDATIONS. SUBMIT FOR ARCHITECT'S APPROVAL.

ALL DIMENSIONS TO BE CHECKED ON SITE


TENDER ISSUE

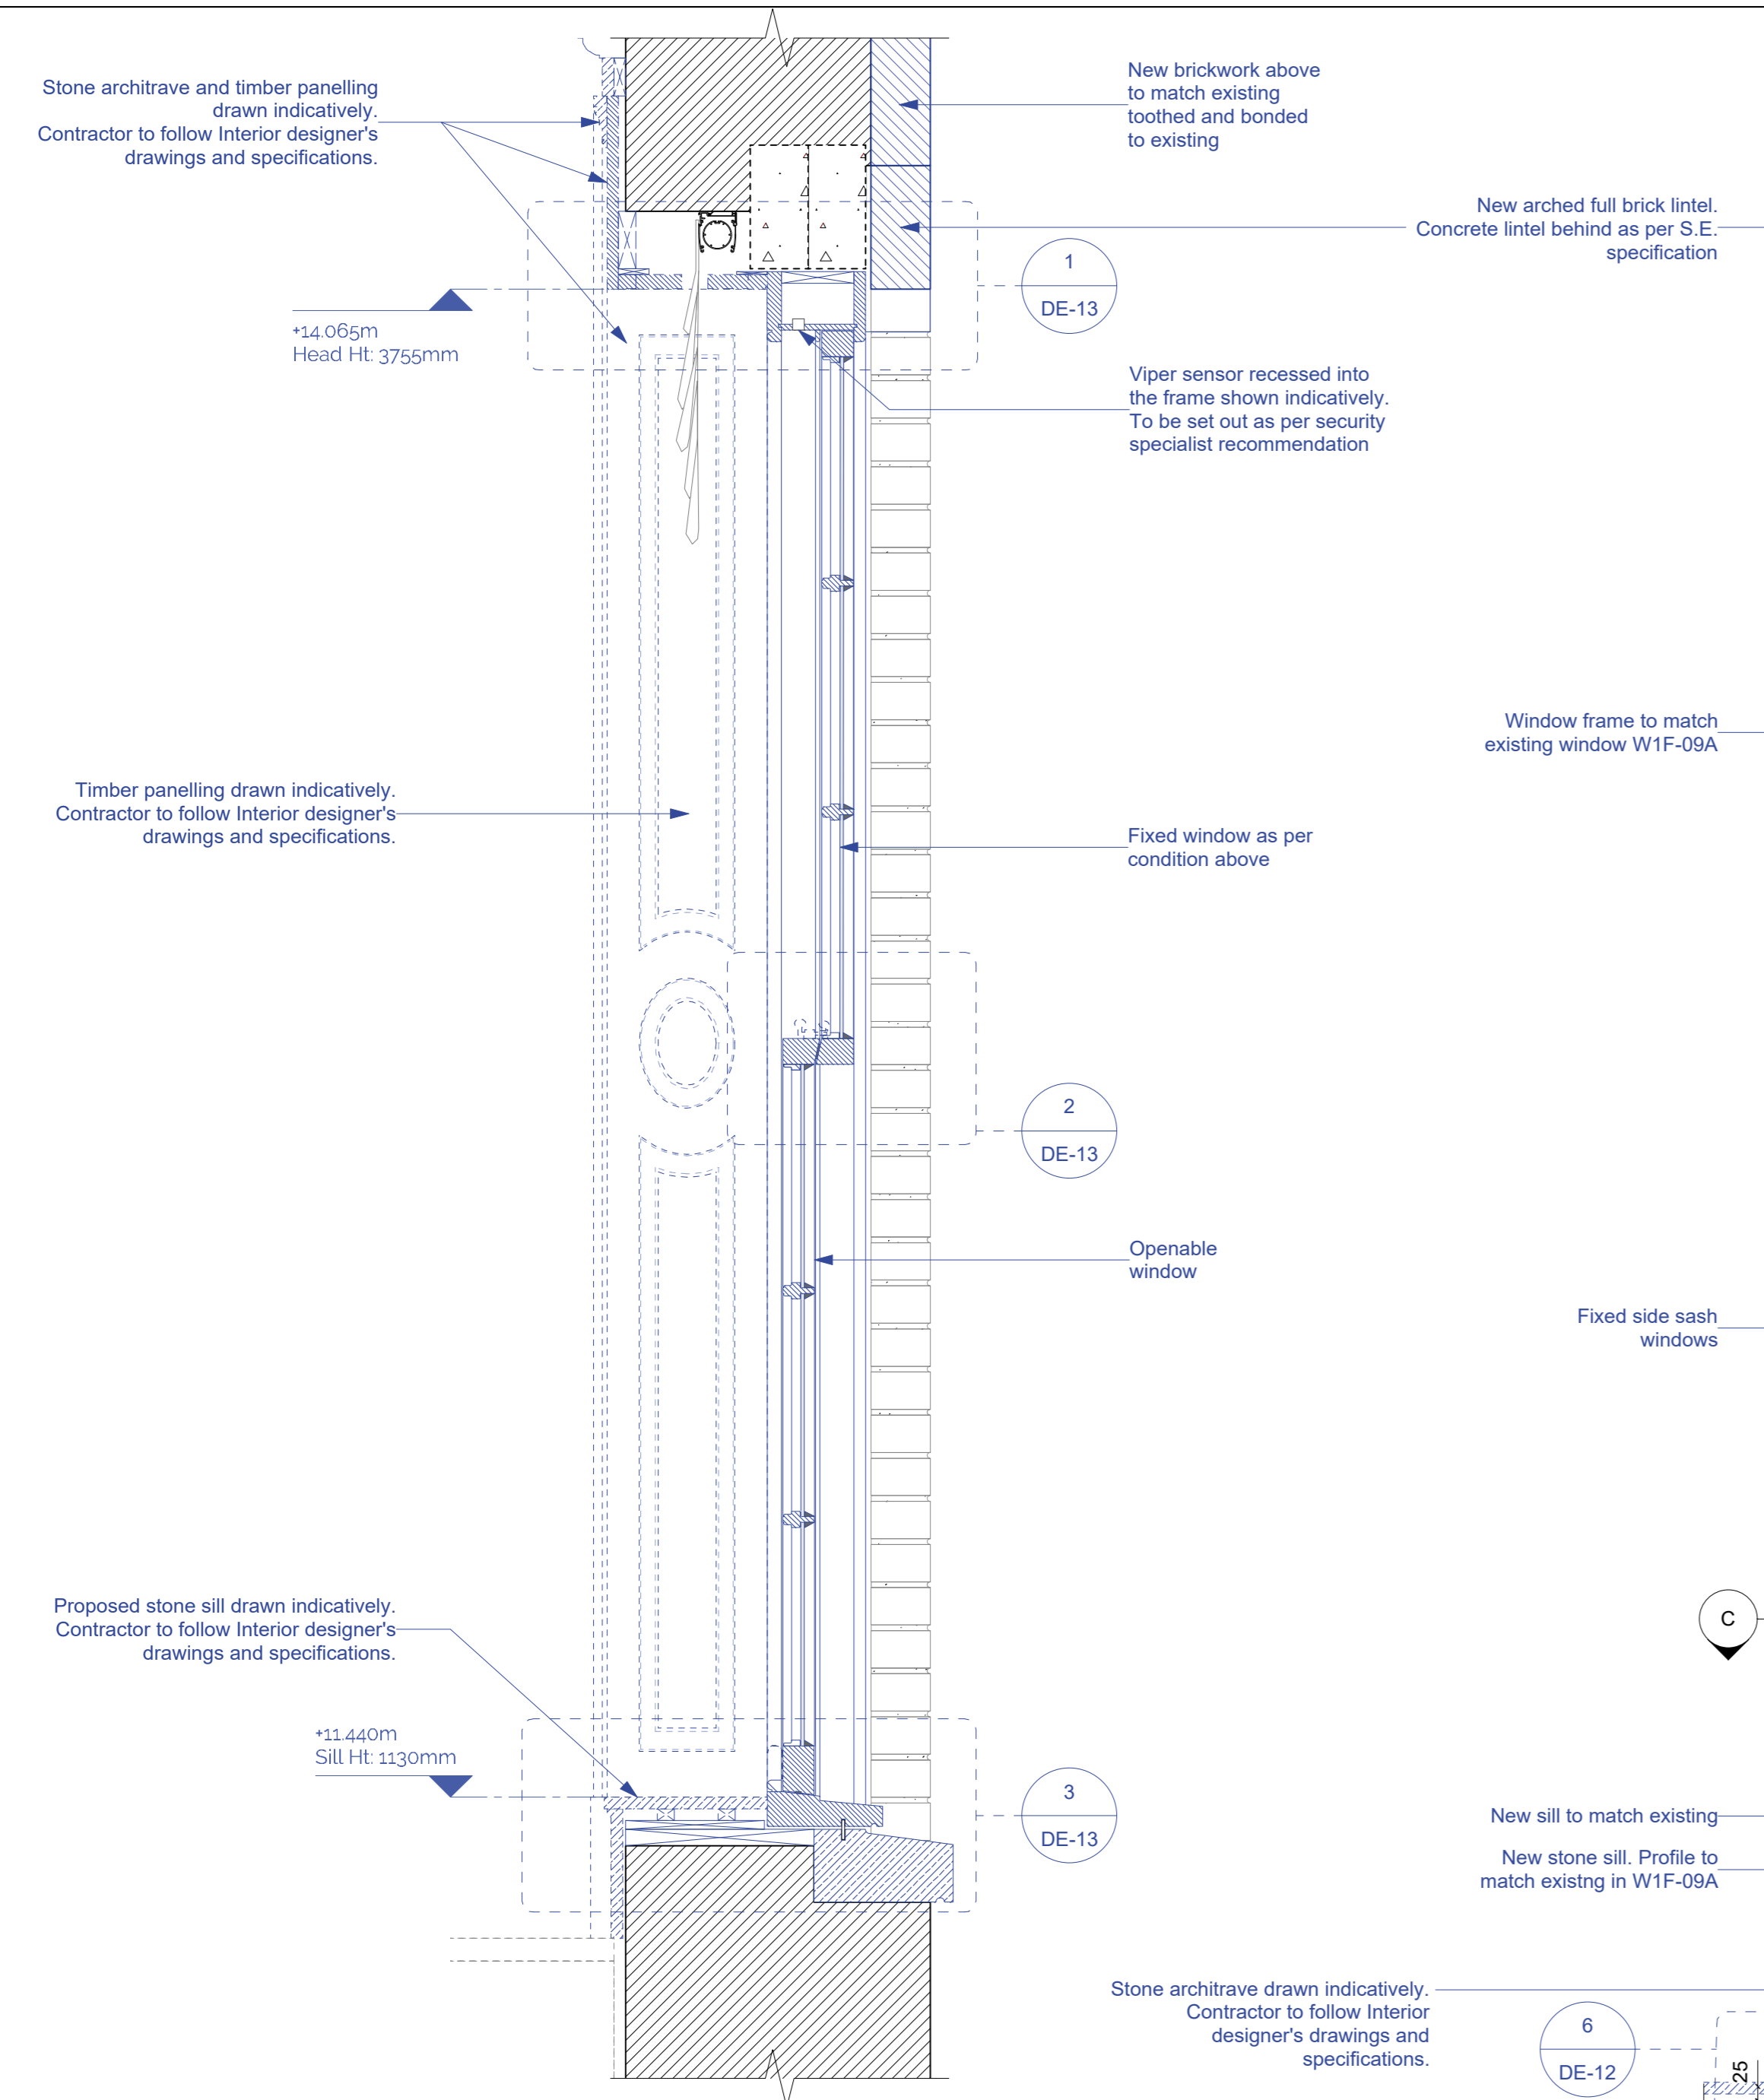


1 NEW WINDOW WGF-09
1:10 SECTION A-A

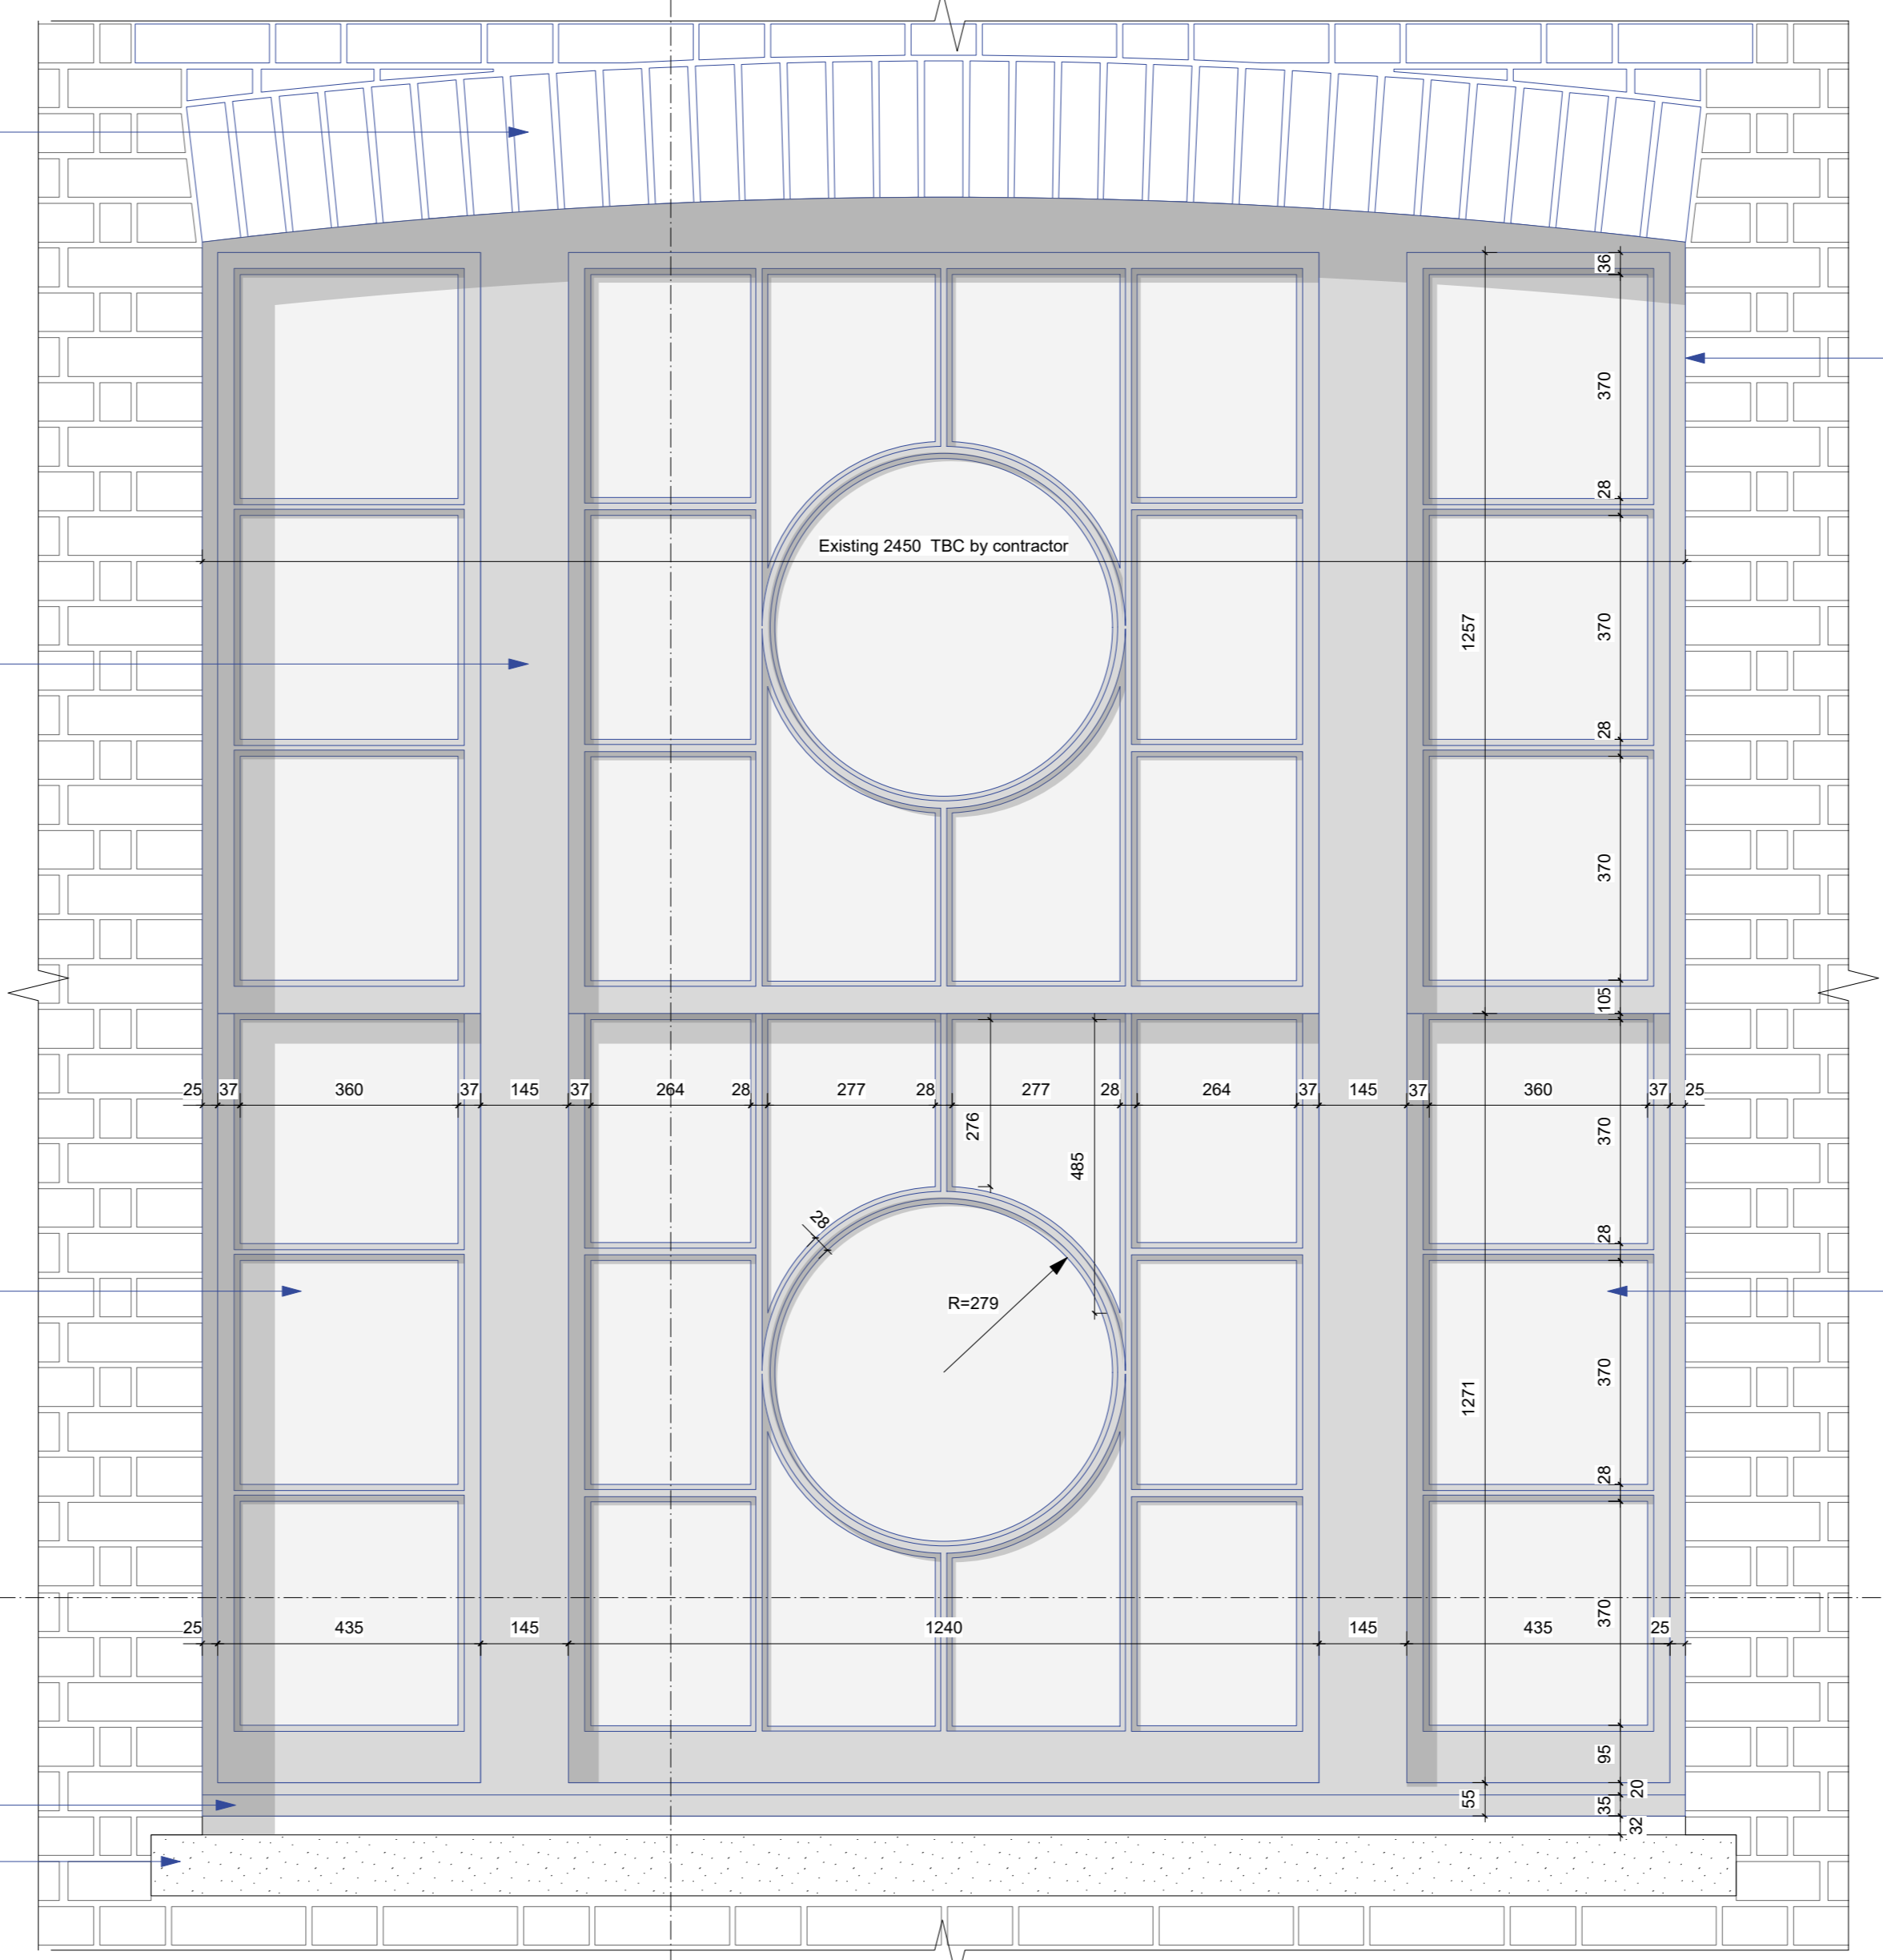


3 NEW WINDOW WGF-09
1:10 ELEVATION

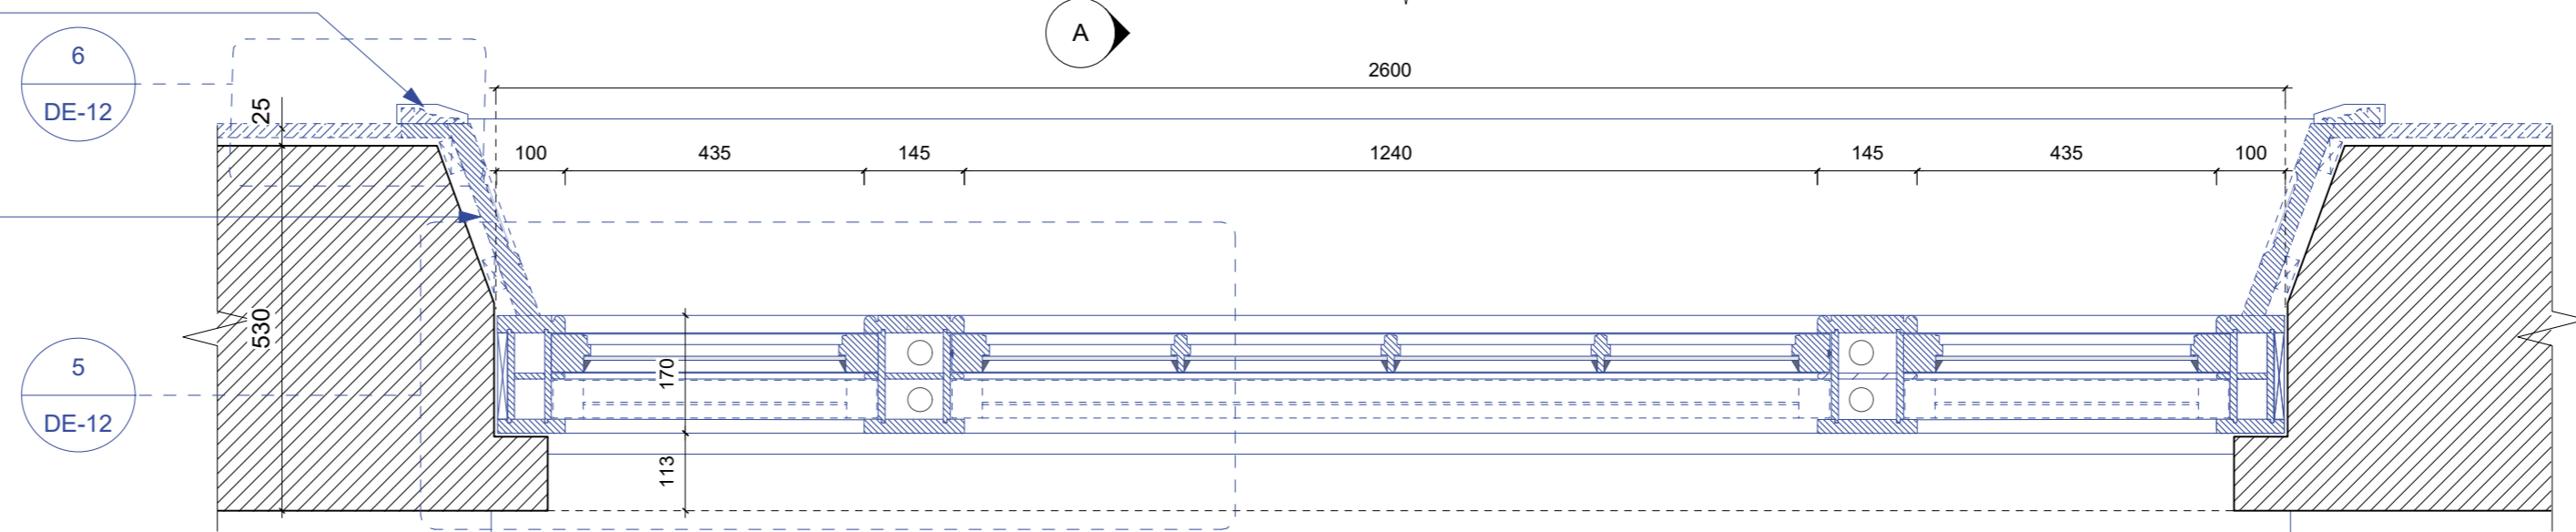

4 NEW WINDOW WGF-09
1:10 PLAN

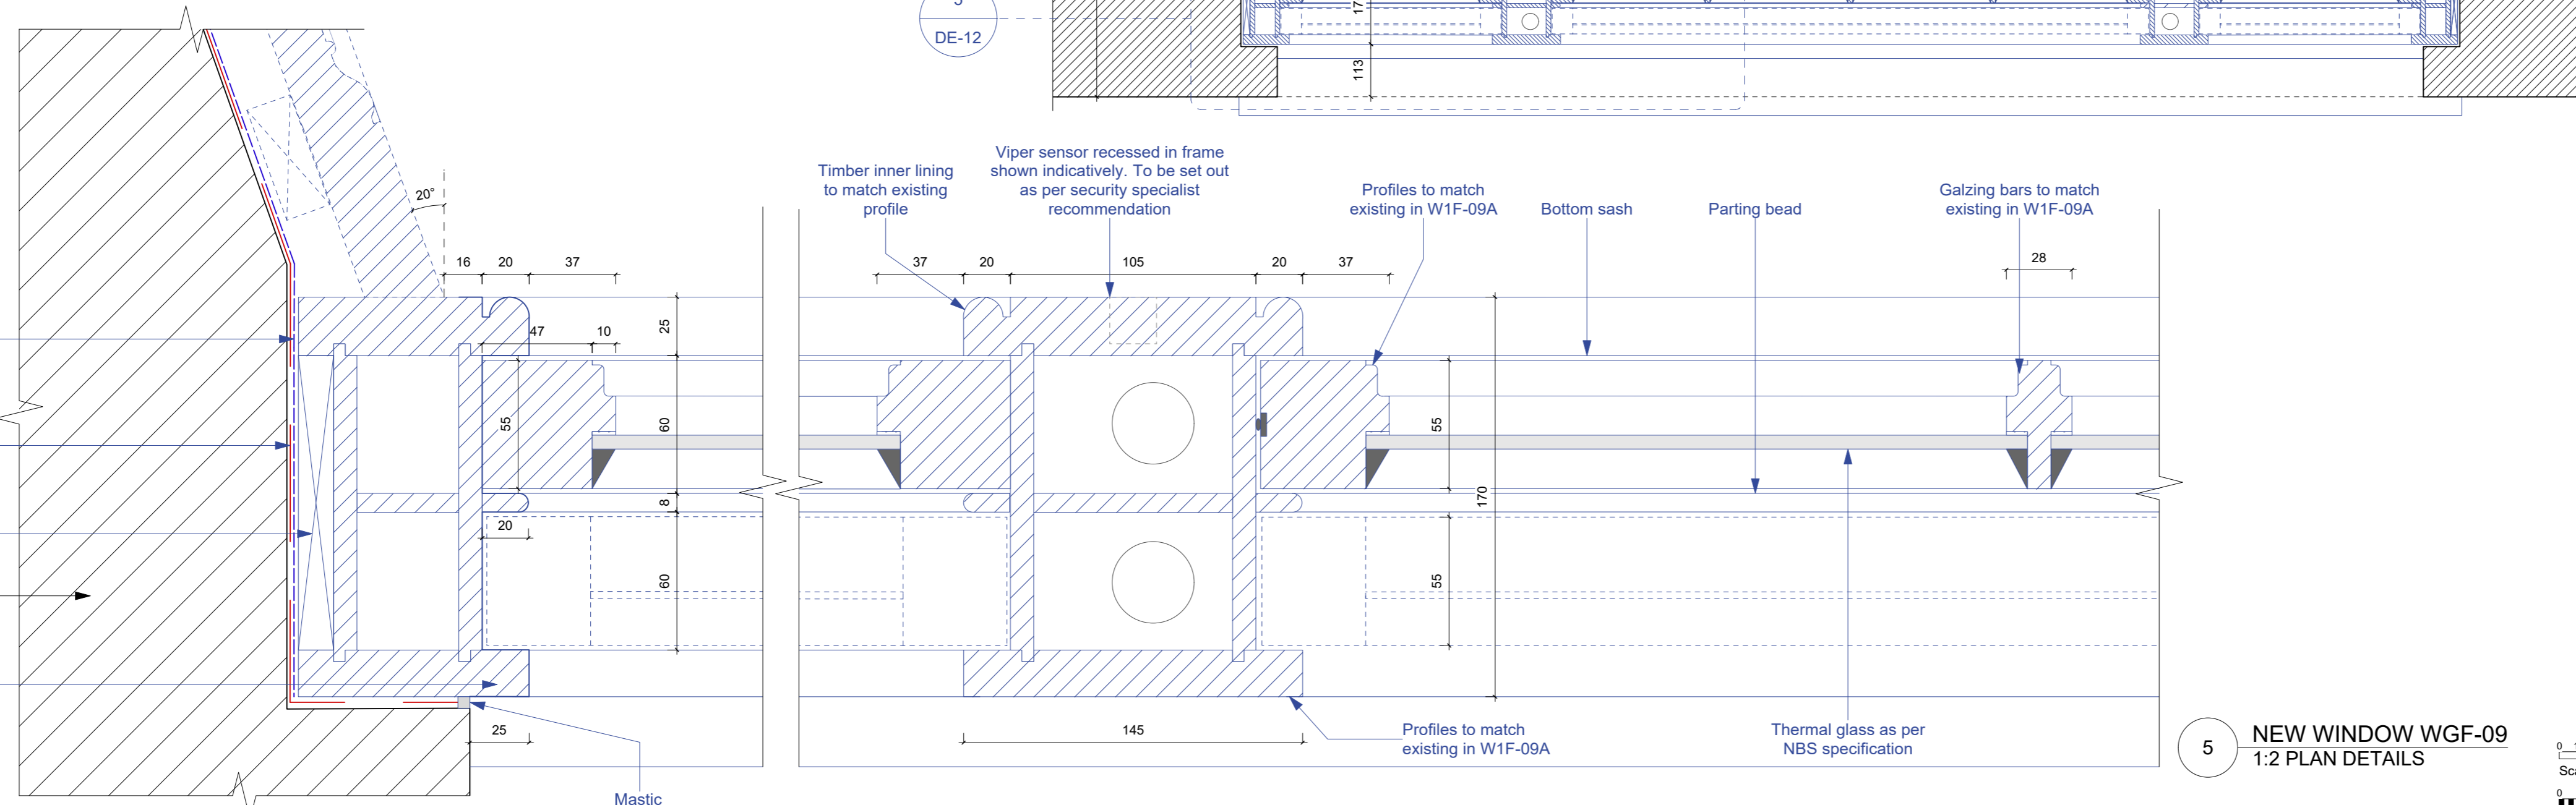

5 NEW WINDOW WGF-09
1:2 PLAN DETAILS

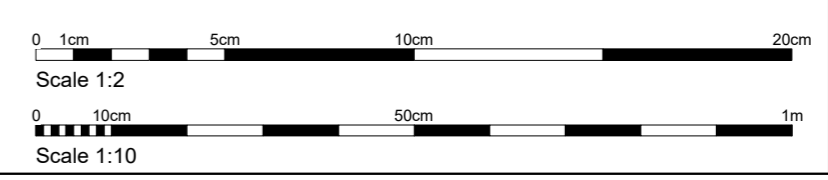

T1	11/02/2021	TENDER ISSUE
A	06/08/2020	Shutters removed

REV.	DATE	DESCRIPTION
------	------	-------------

10 BELGRAVE SQUARE
LONDON

WINDOW DETAILS I - WGF-09

DRNG No	SCALE	DATE
DE-13 T1	varies @ A1	FEB 2021



5 ST JAMES'S SQUARE
LONDON SW1Y 4JU
T 020 7451 0955 mail@stanhopegate.co.uk
www.stanhopegatearchitecture.com