


THIS DRAWING IS FOR AESTHETIC DESIGN INFORMATION PURPOSES ONLY & DOES NOT CONTAIN ANY INFORMATION FOR CONSTRUCTION, PERMITS OR COMPLIANCE TO BUILDING REGULATIONS.

DRAWING MAY BE SCALED FROM FOR PURPOSES OF PLANNING. USE FIGURED DIMENSIONS ONLY OR CONSULT THE ARCHITECT.

KEY:
 Sill: = INTERNAL WINDOW SILL HEIGHT
 Head: = INTERNAL WINDOW HEAD HEIGHT
 FFL: = FINISHED FLOOR LEVEL
 HT: = FLOOR TO CEILING HEIGHT

EXISTING
 PROPOSED WALL

ALL DIMENSIONS TO BE CHECKED ON SITE

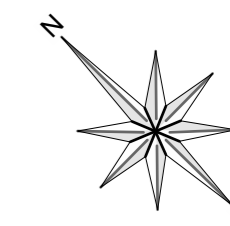

REV.	DATE	DESCRIPTION
------	------	-------------


10 BELGRAVE SQUARE
LONDON

DOOR KEY PLAN II

DRNG No	SCALE	DATE
SK-05	1:100 @ A1	MARCH 2020





5 ST JAMES'S SQUARE
LONDON SW1Y 4JU
T 020 7451 0955 mail@stanhopegate.co.uk
www.stanhopegatearchitecture.com

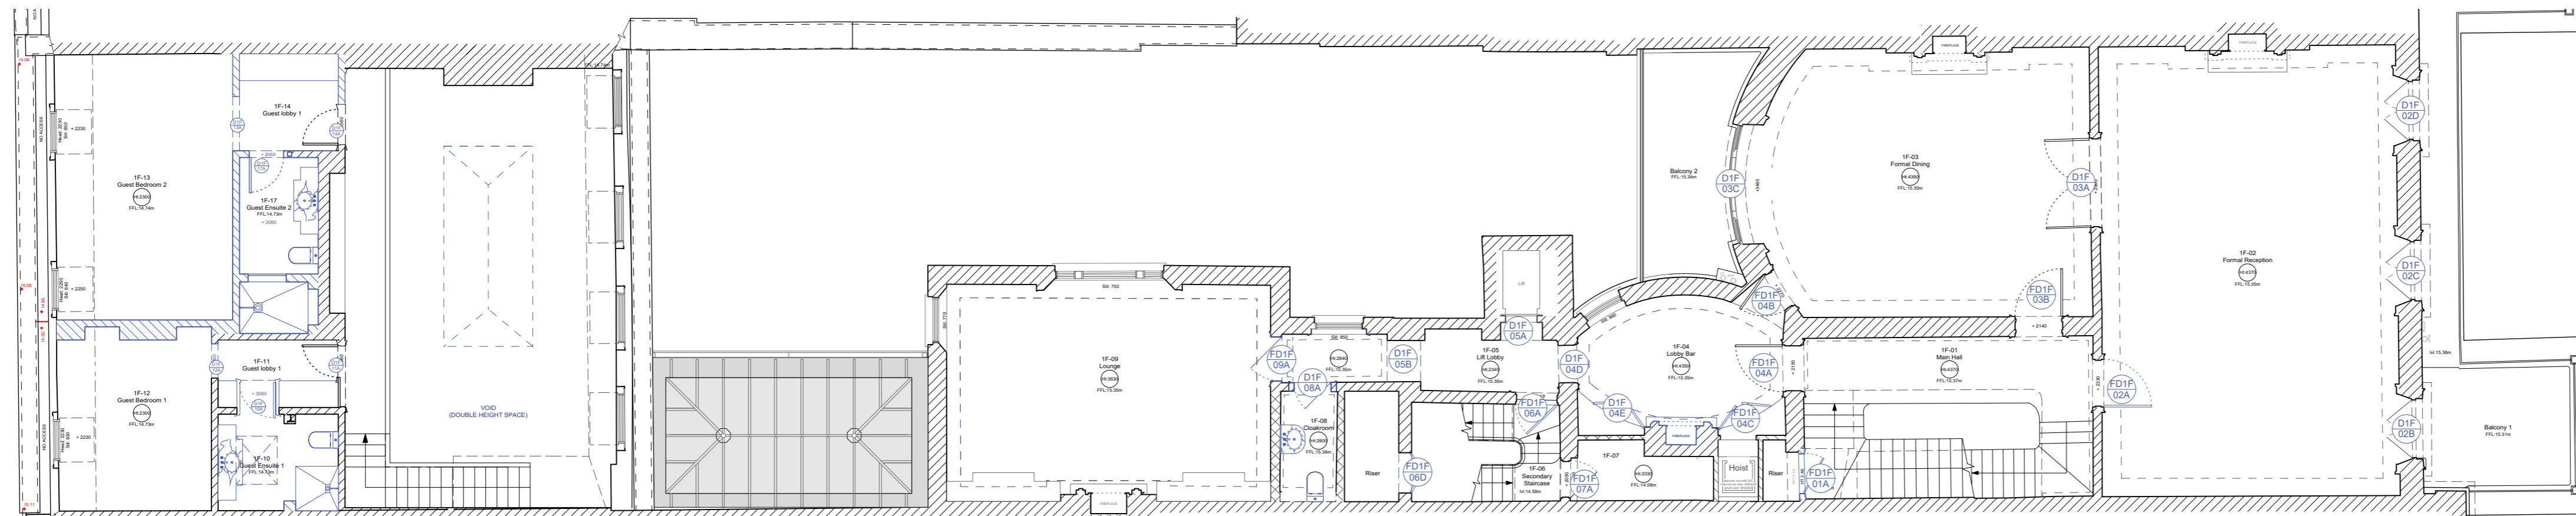


1 1st Floor
1:100 DOOR KEY PLAN

2 1st Floor Mezzanine
1:100 Proposed Plan

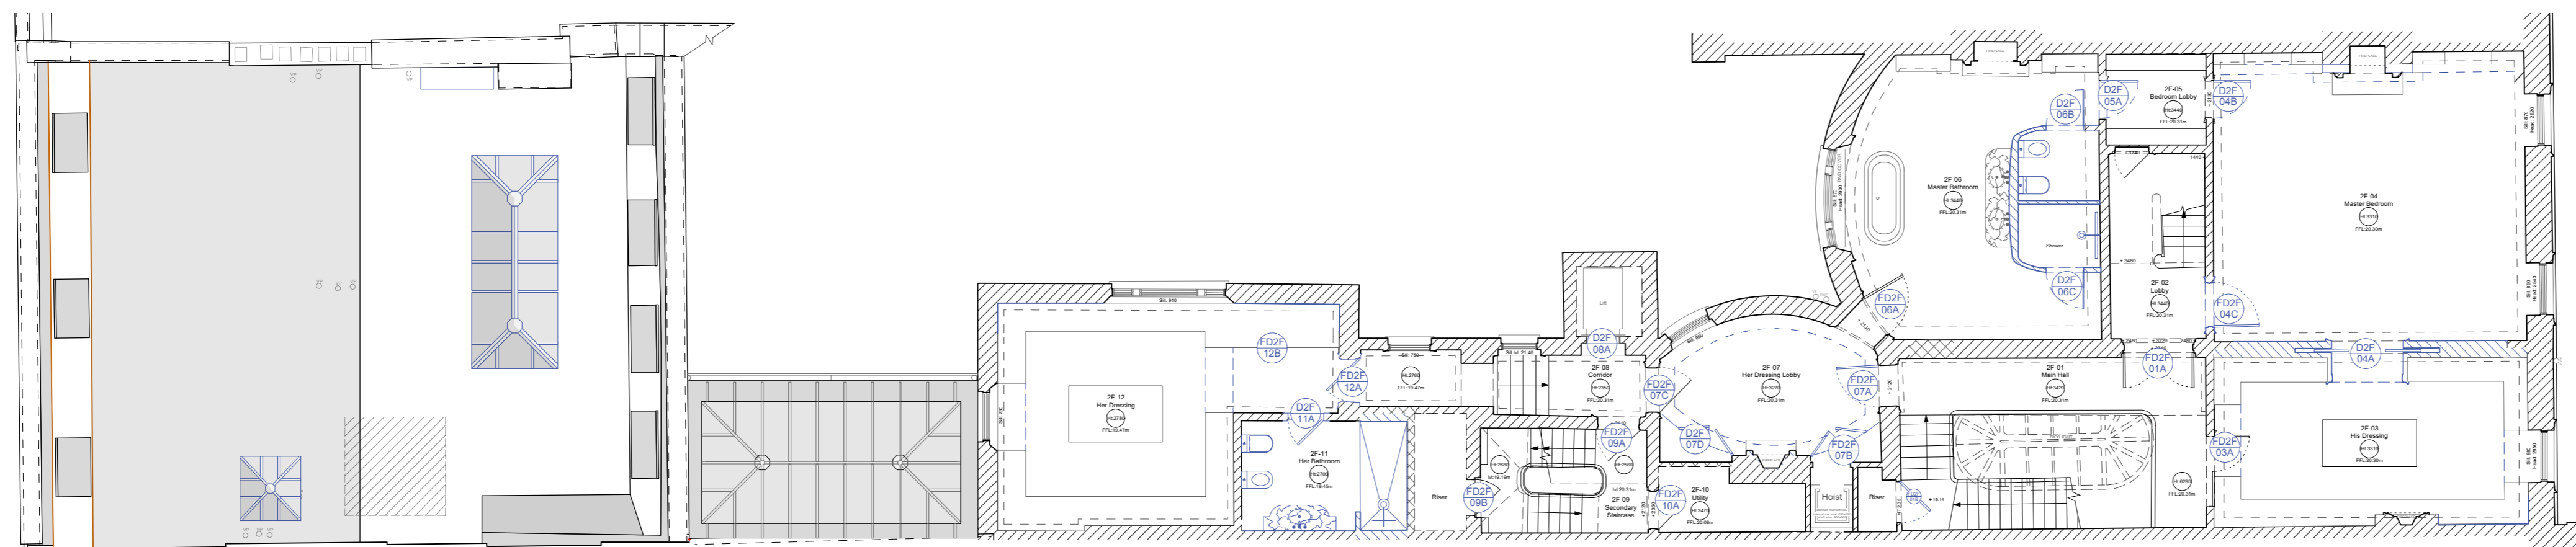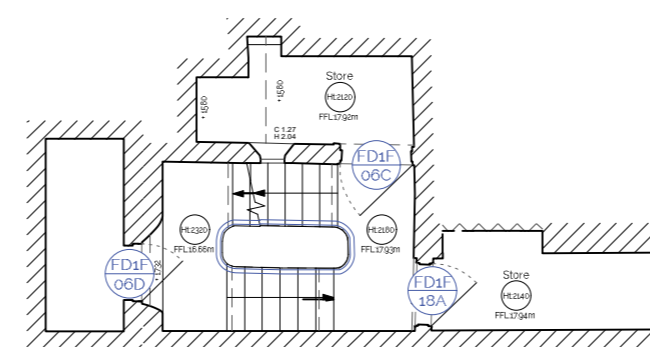

3 2nd Floor
1:100 Proposed Alterations

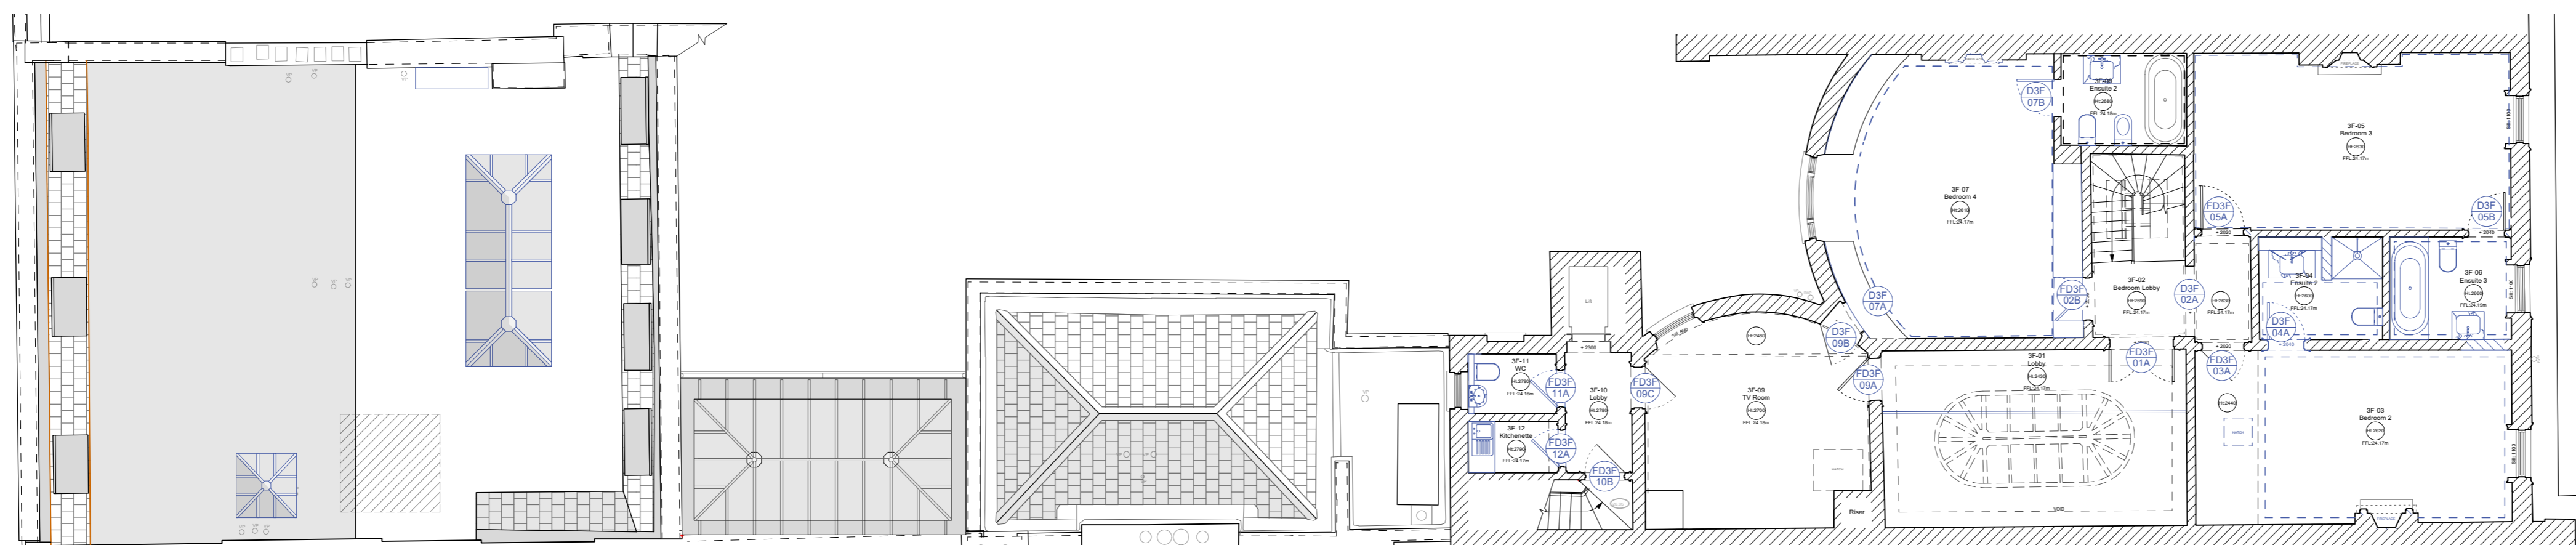

4 3rd Floor
1:100 Proposed Amendments

**PROPOSED LAYOUTS AS
 APPROVED UNDER
 20/04630/FULL AND
 20/04631/LBC**