

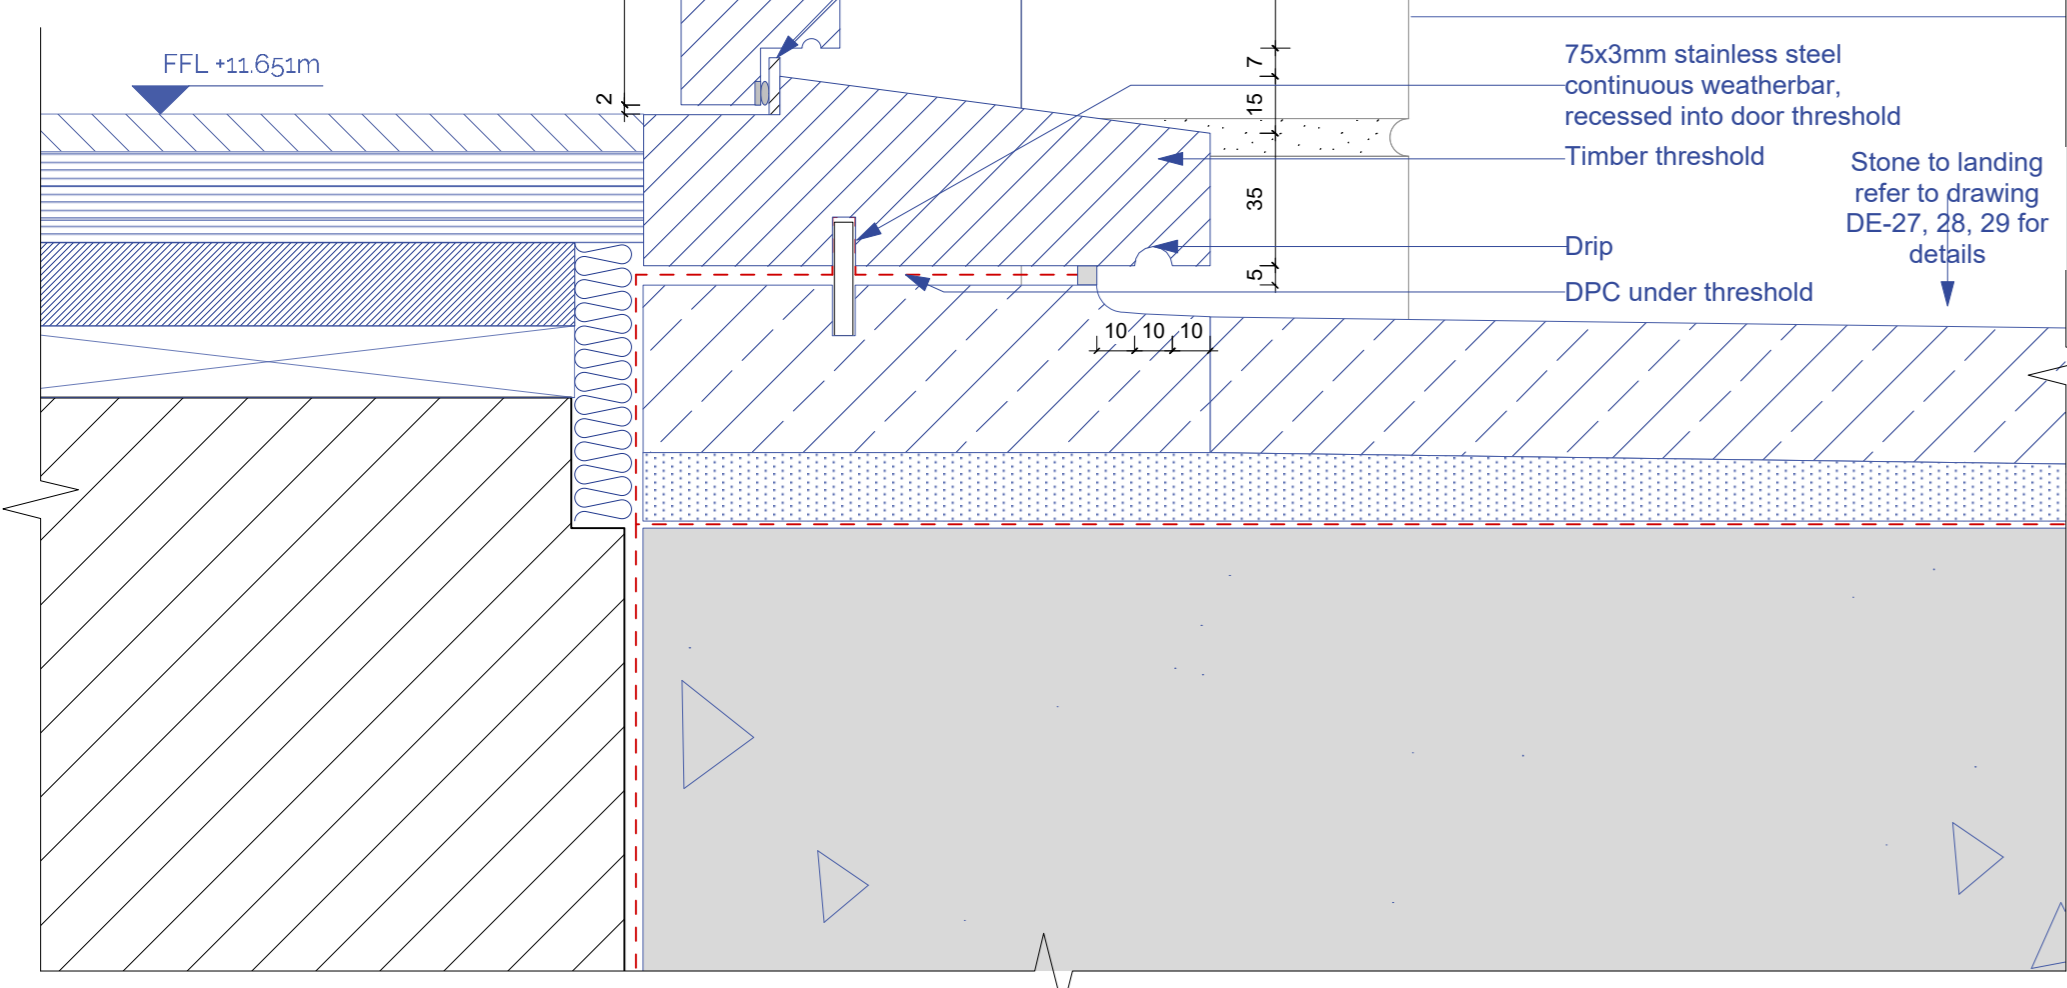
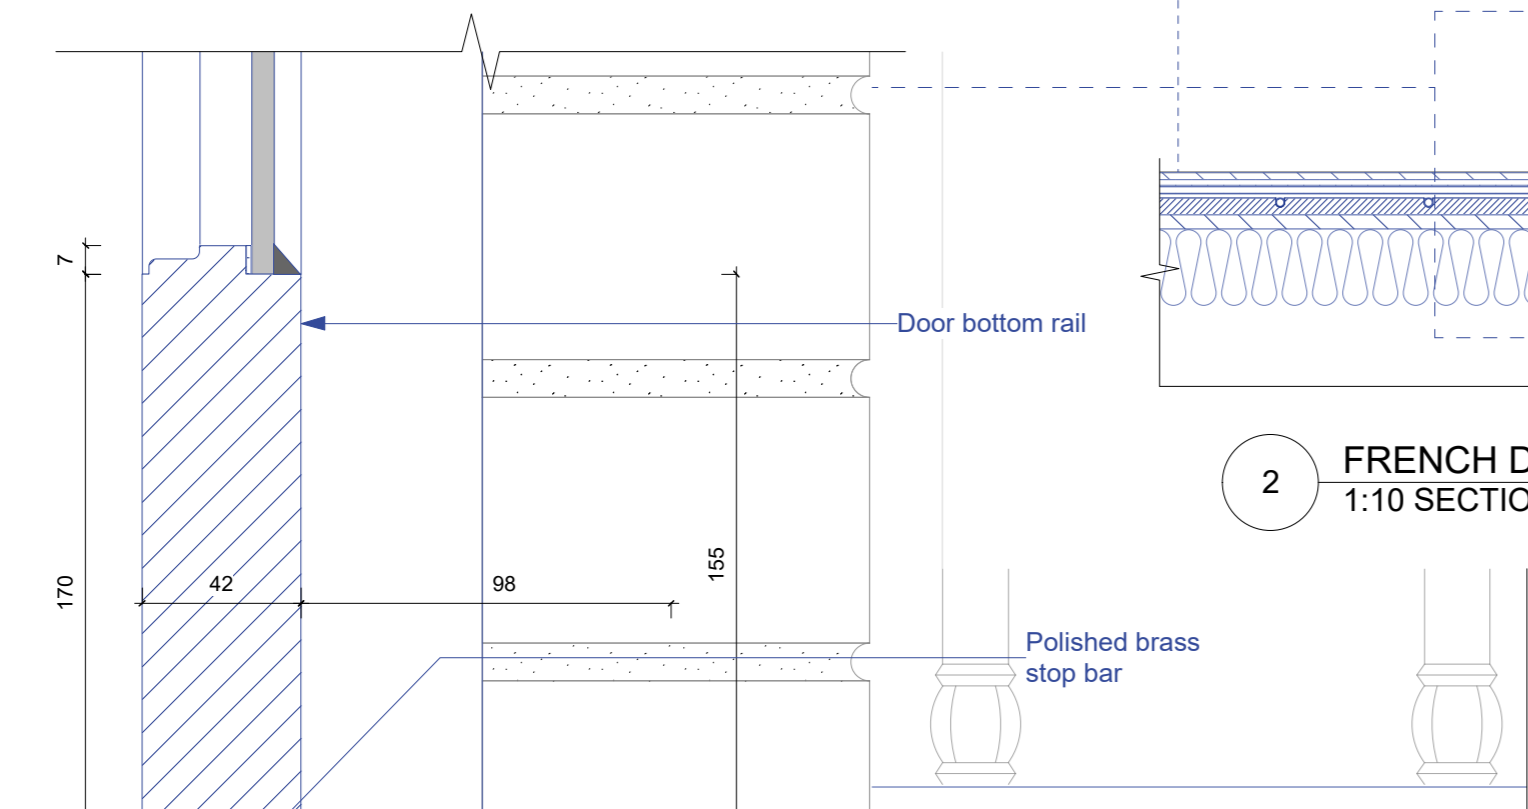



Proposed panel drawn indicatively. Contractor to follow design drawings and specification by JLD.

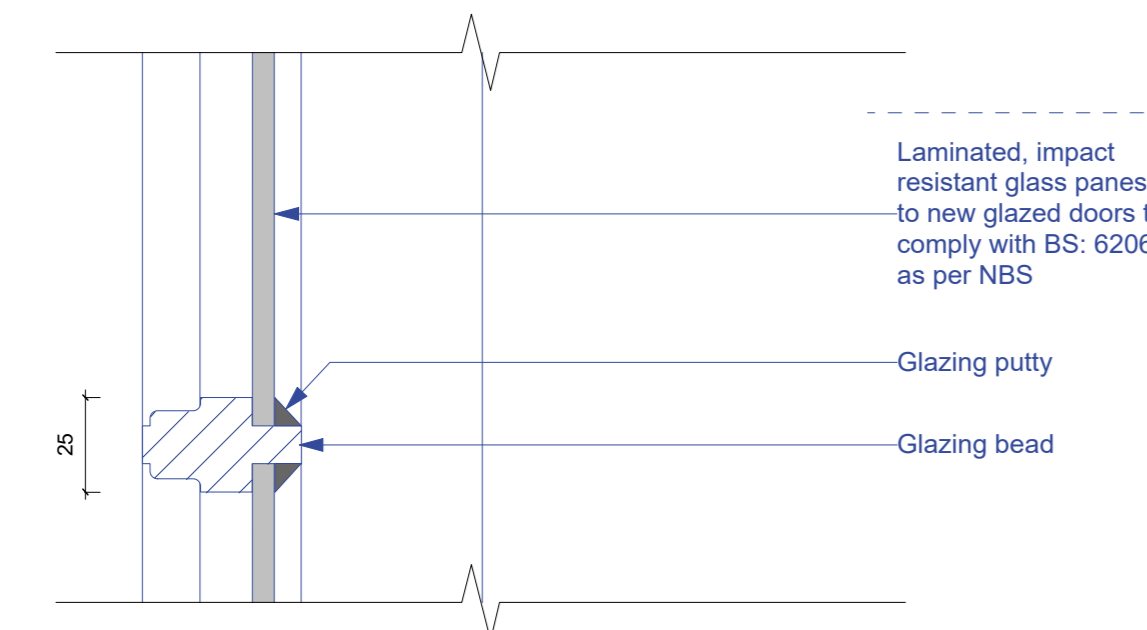


1 FRENCH DOOR DGF-11B
1:2 SECTION DETAILS

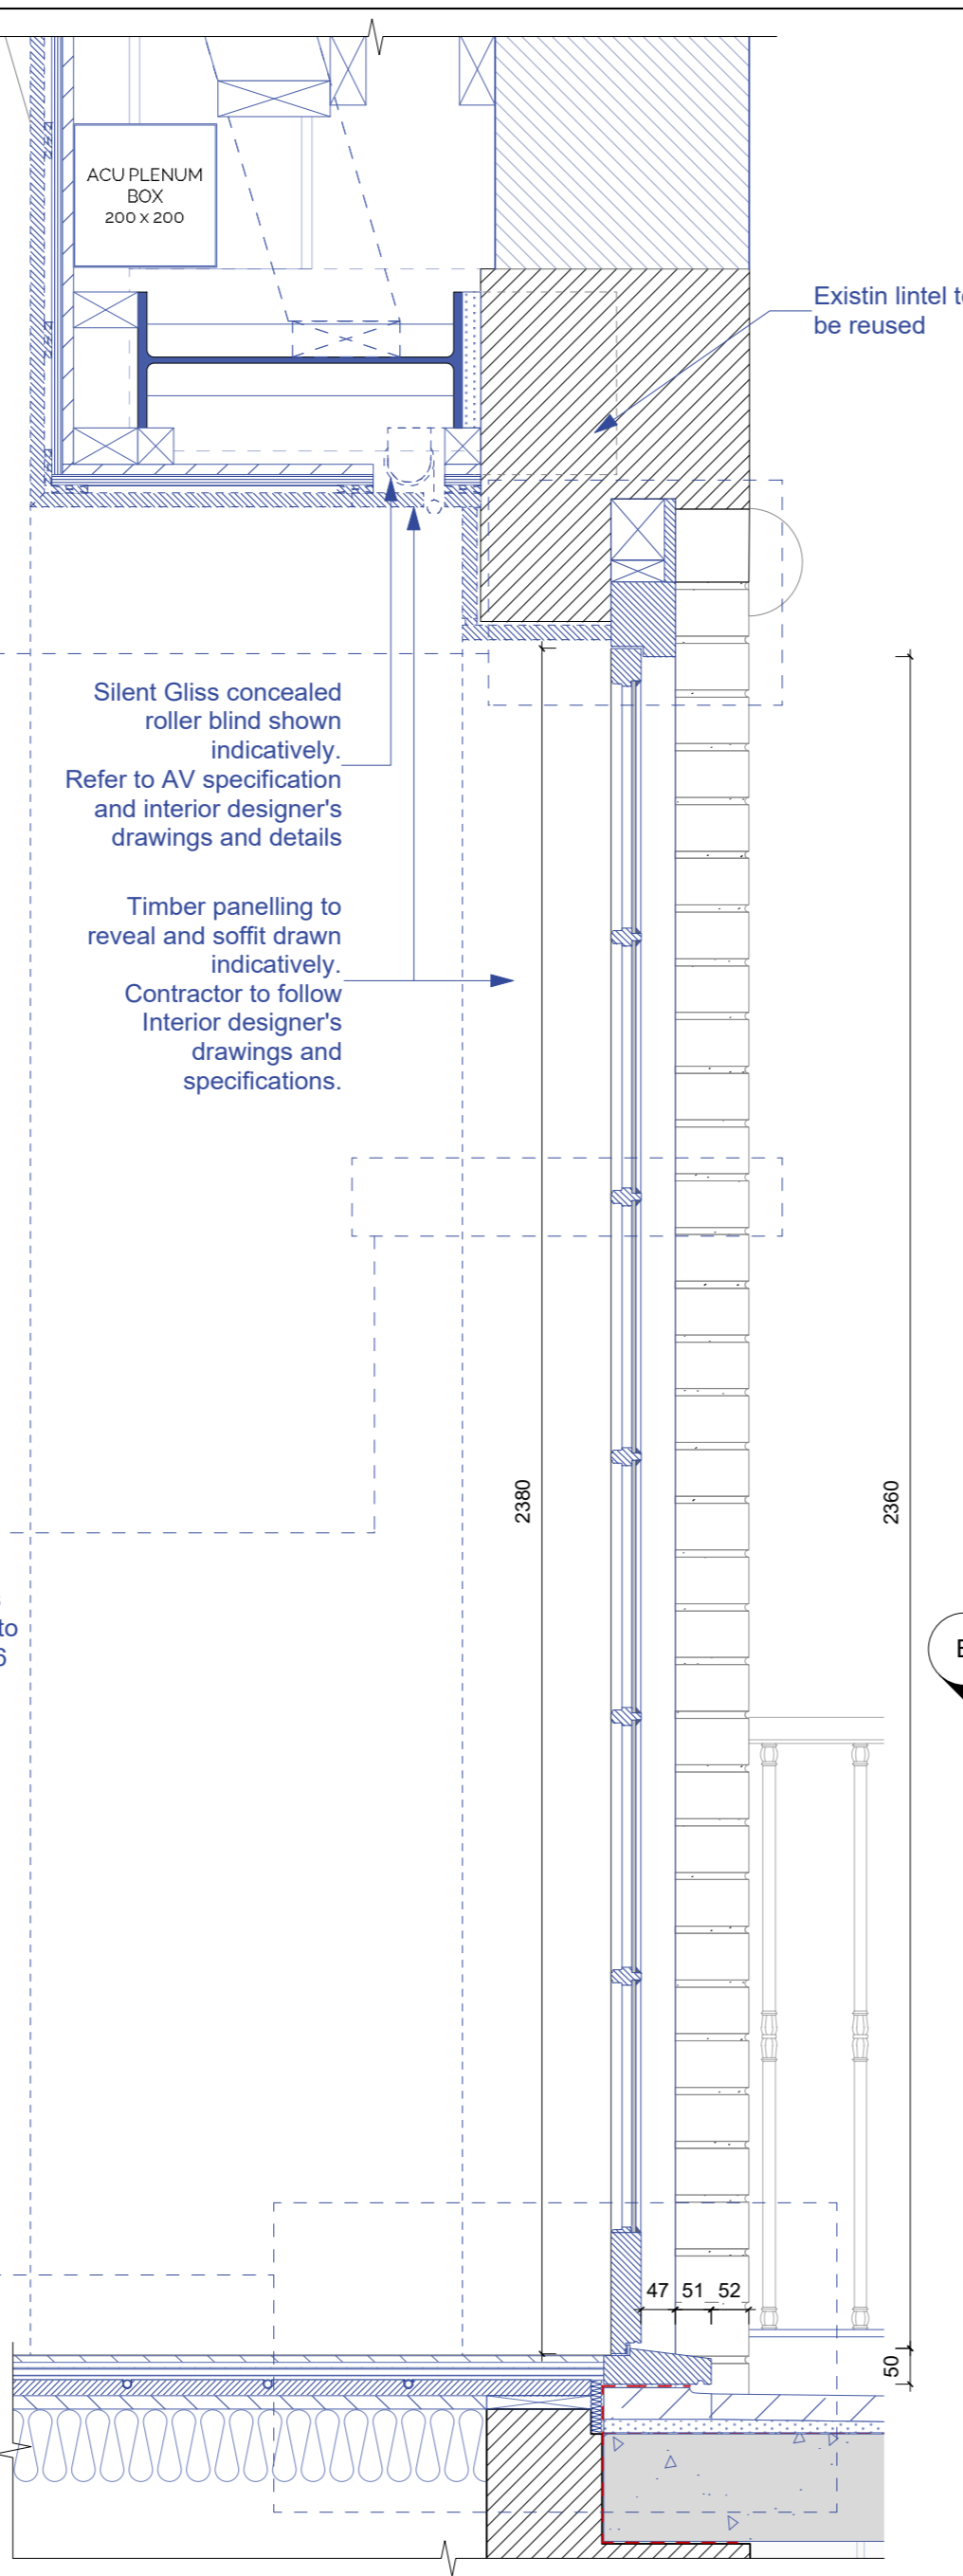


2 FRENCH DOOR DGF-11B
1:10 SECTION A-A

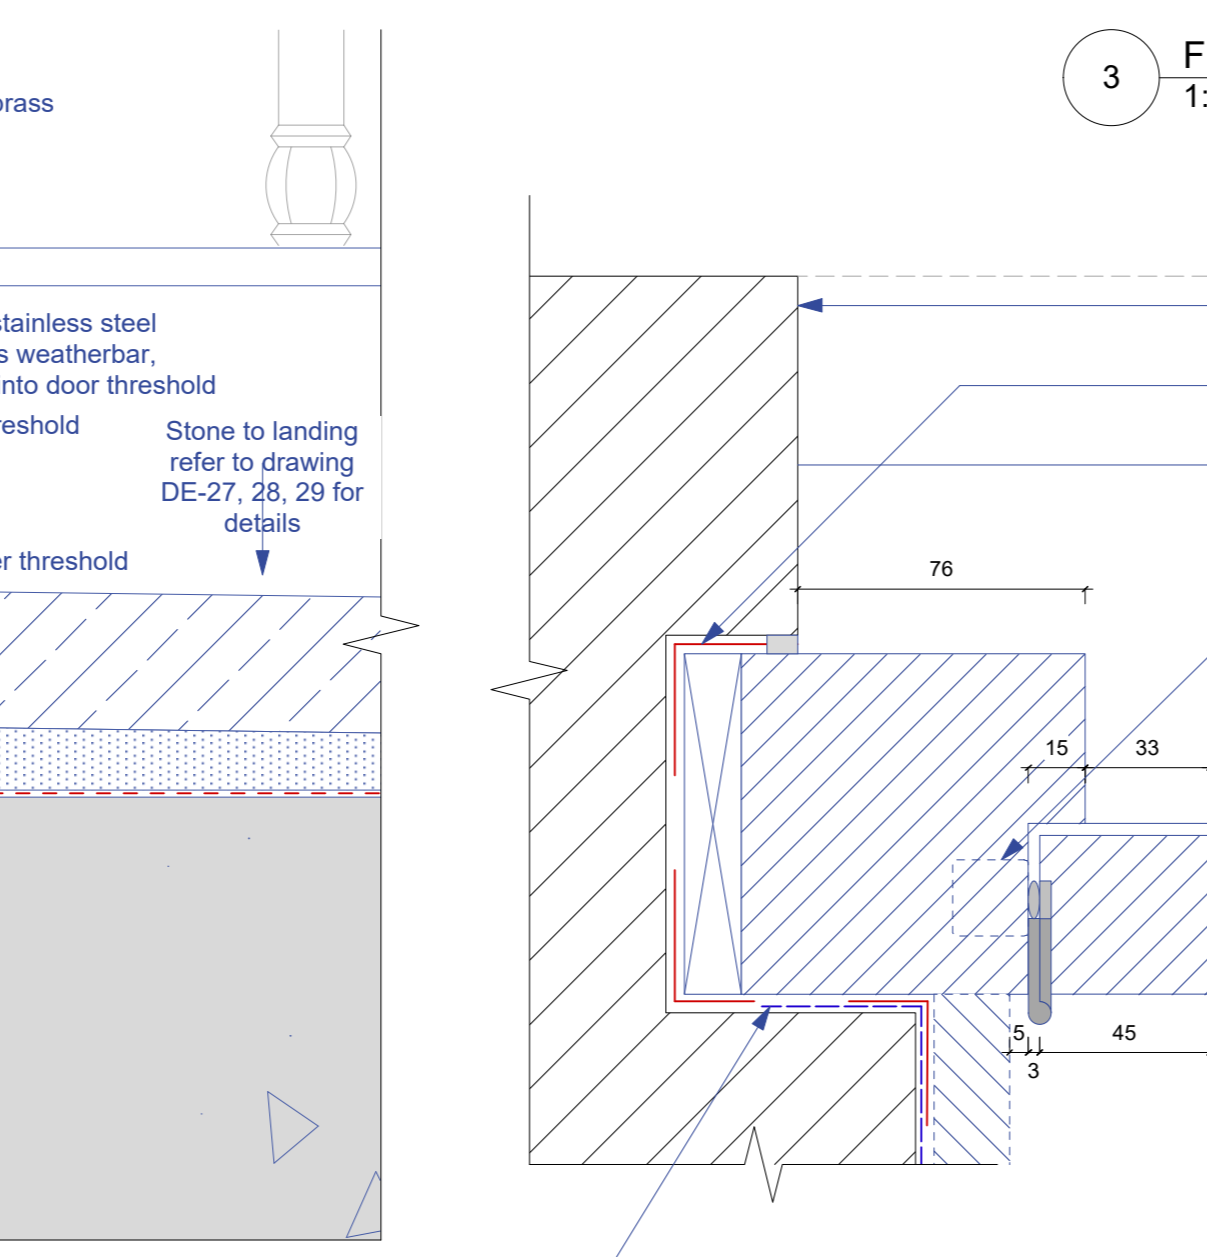


5 FRENCH DOOR DGF-11B
1:2 PLAN DETAILS

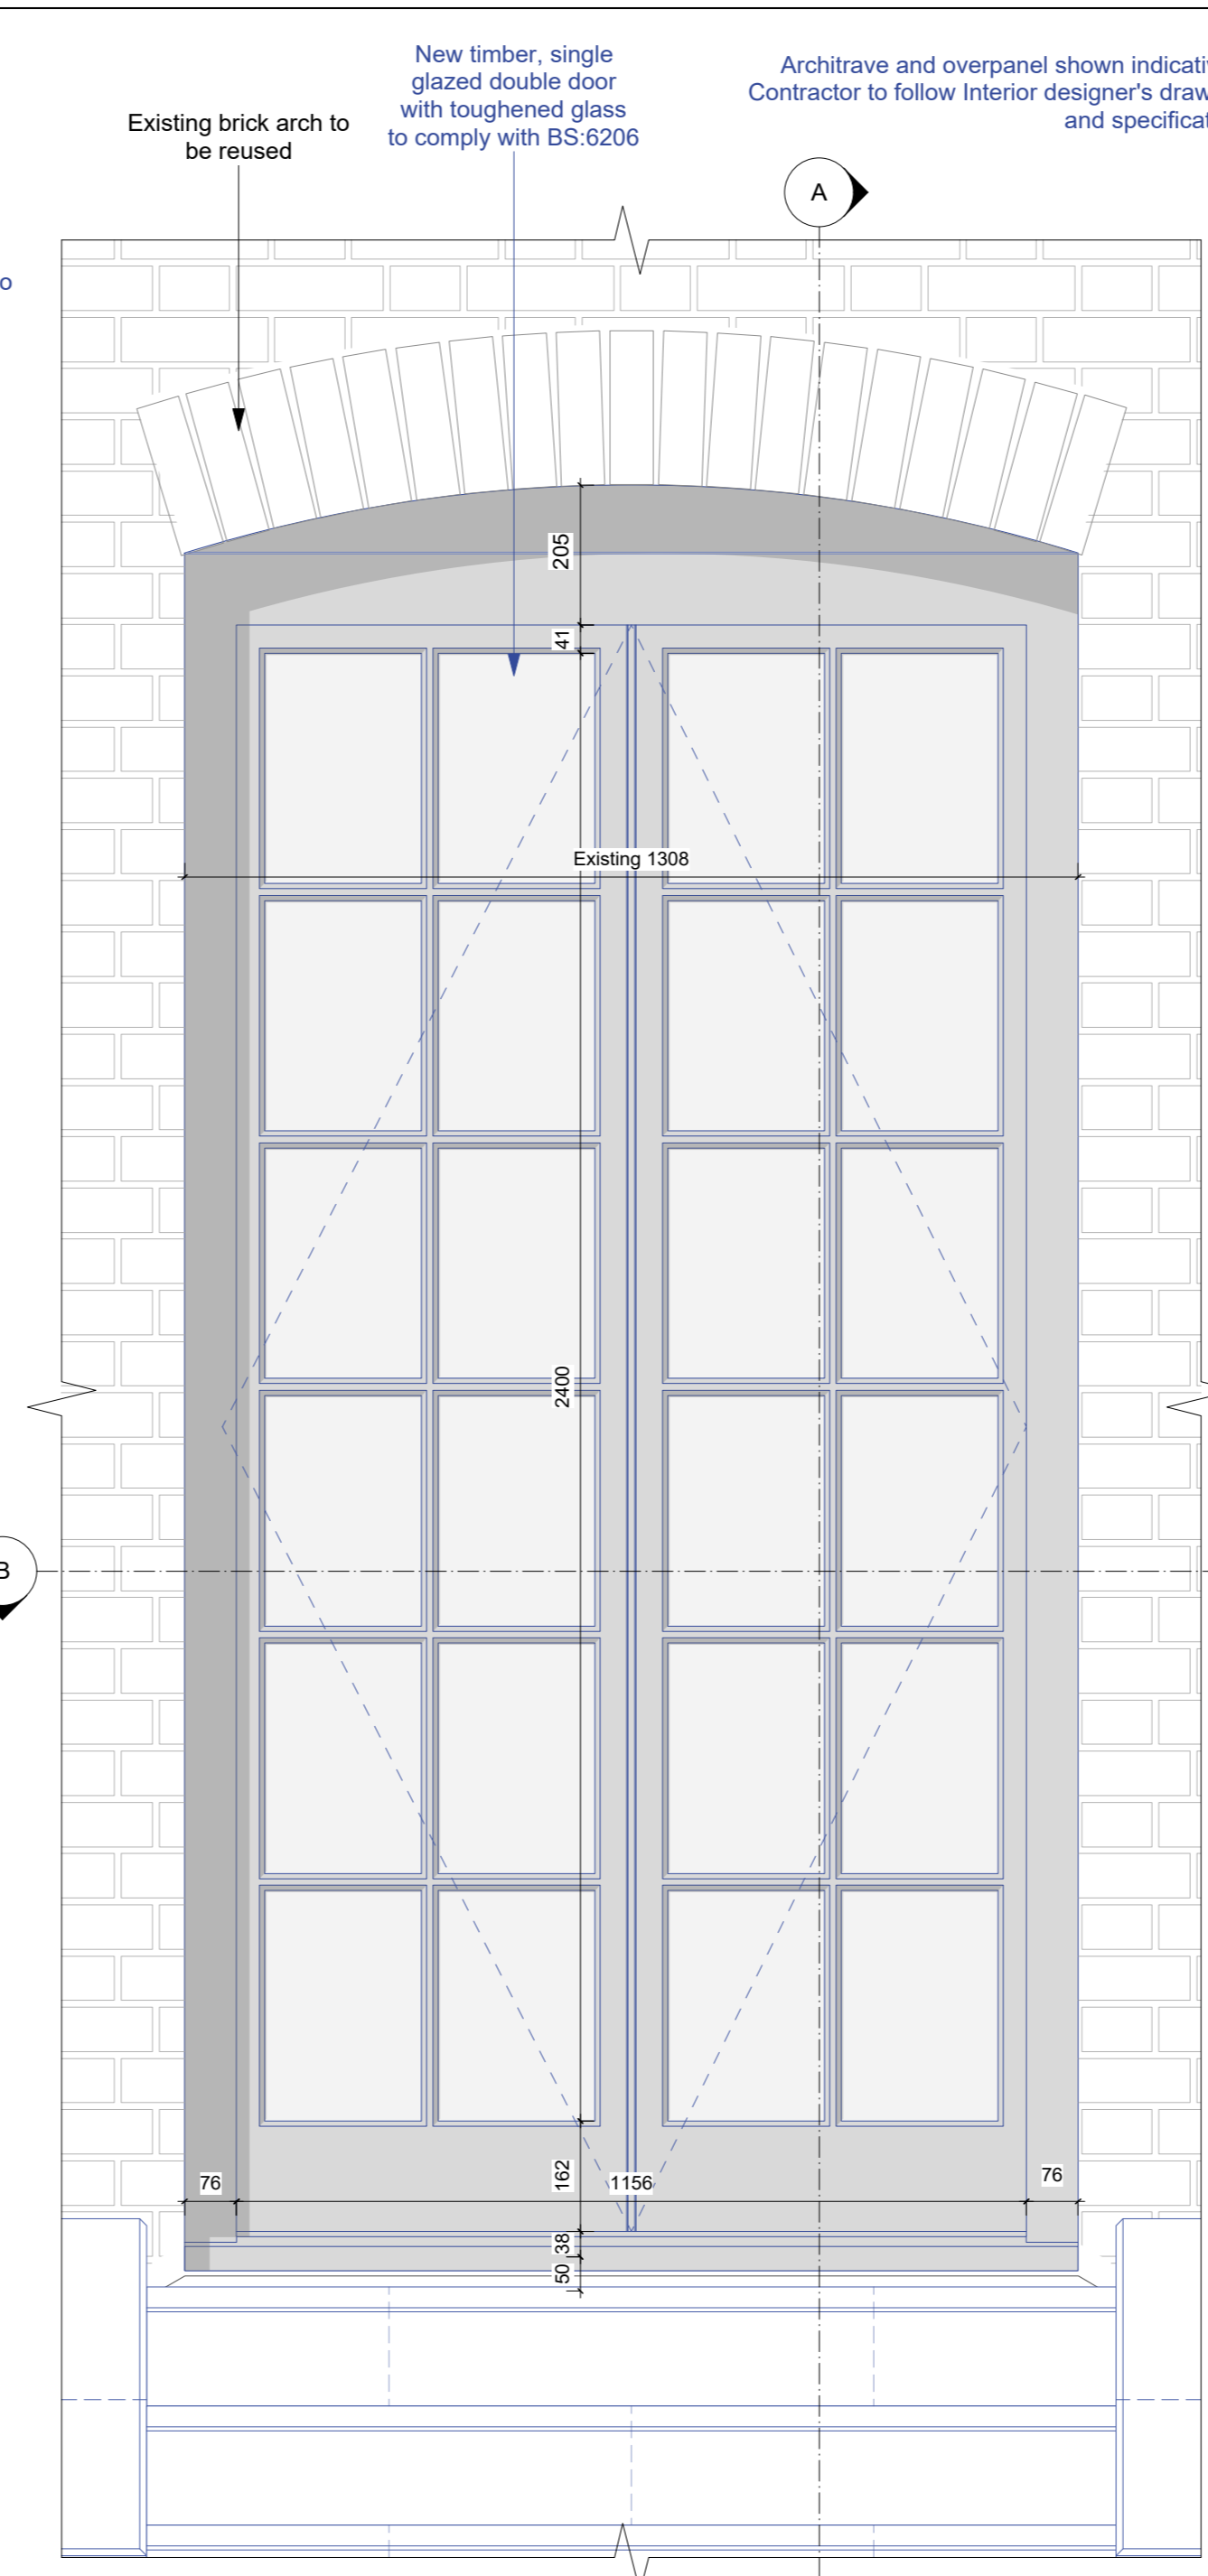


3 FRENCH DOOR DGF-11B
1:10 EXTERNAL ELEVATION

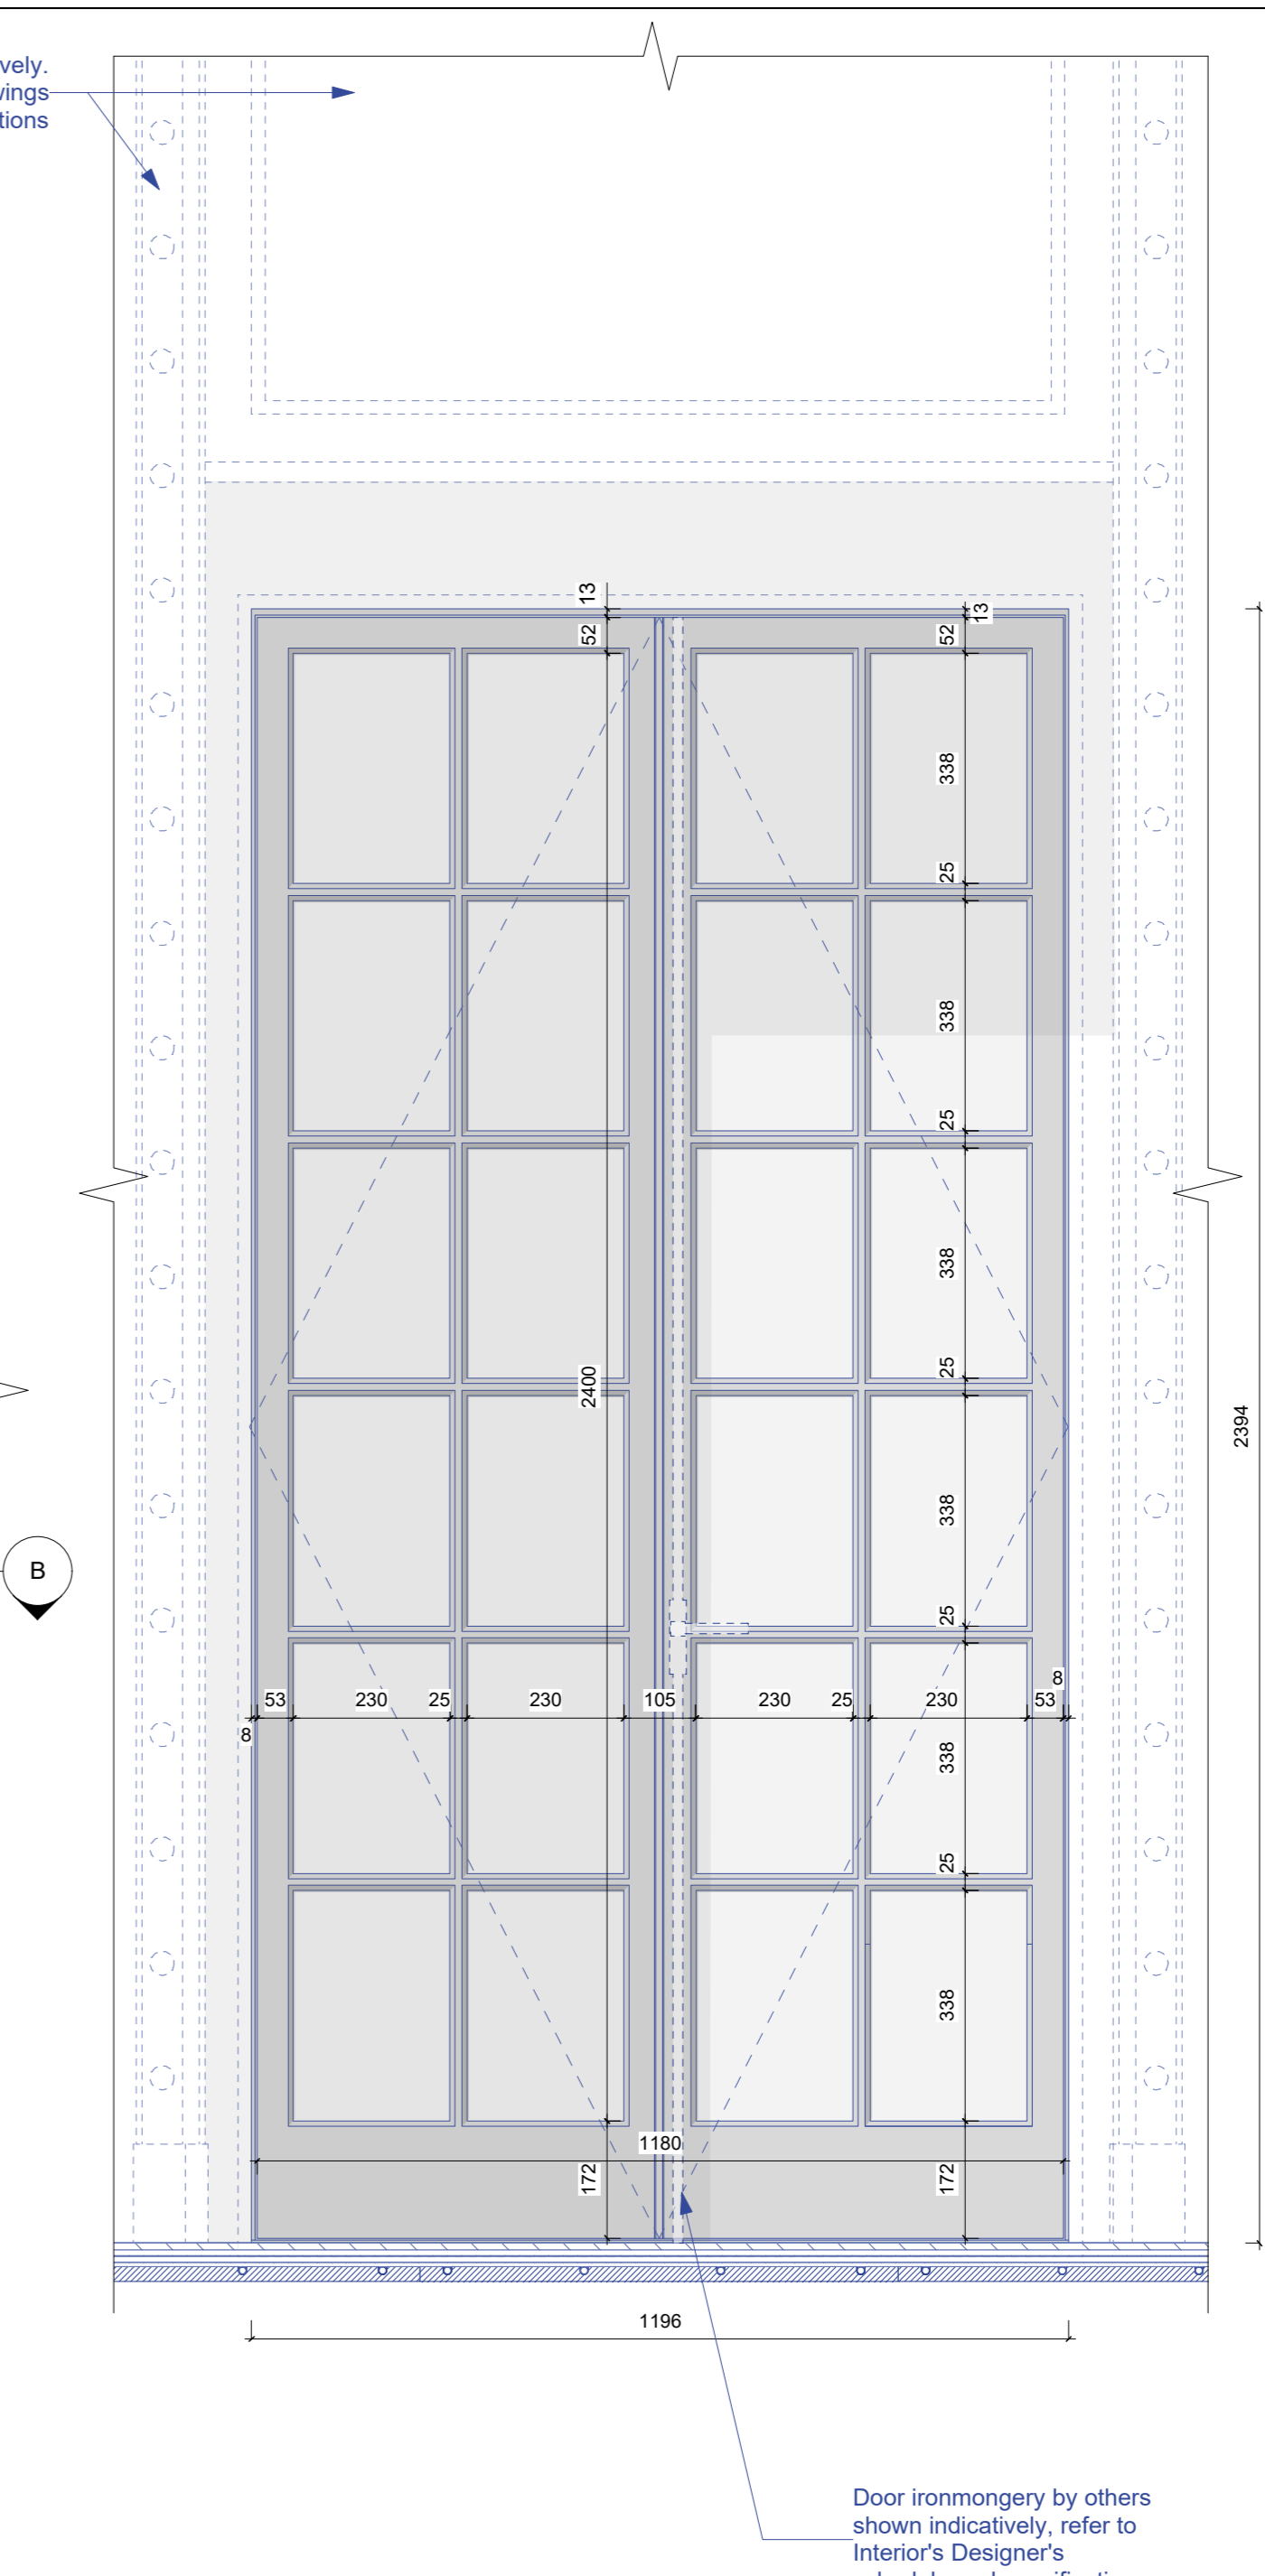

4 FRENCH DOOR DGF-11B
1:10 INTERNAL ELEVATION

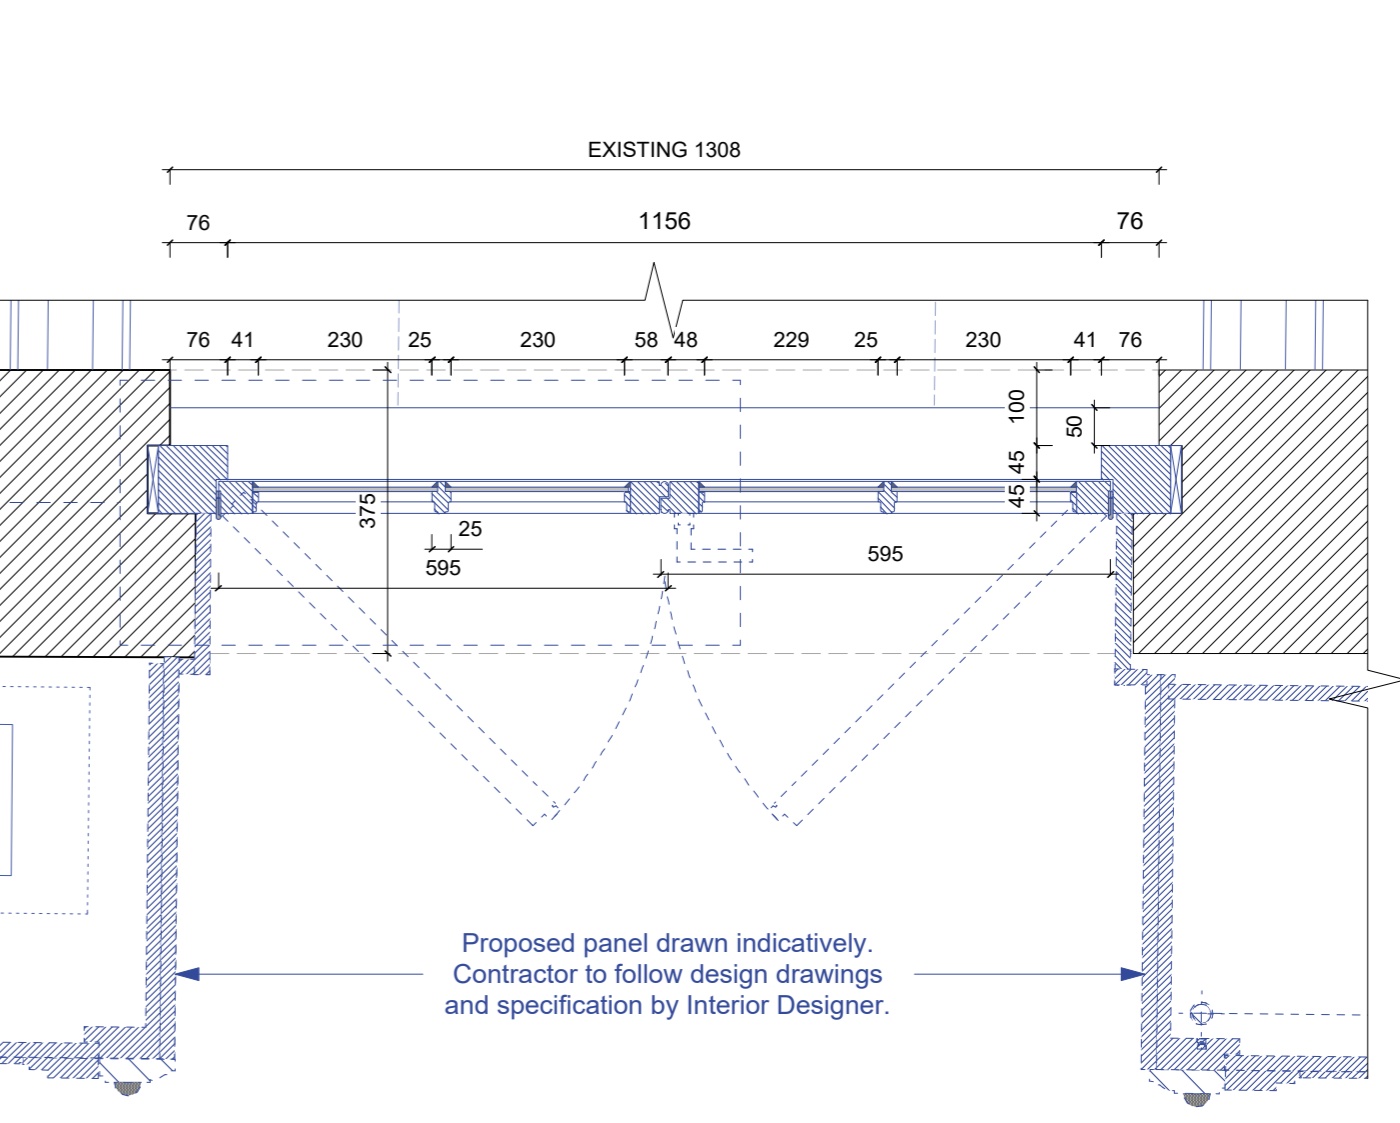

6 FRENCH DOOR DGF-11B
1:10 SECTION B-B

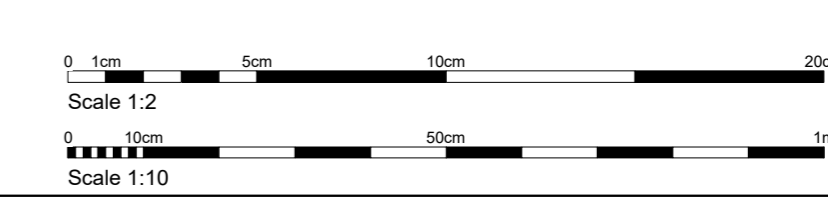


COPYRIGHT 2021 STANHOPE GATE ARCHITECTURE
DO NOT SCALE OFF THIS DRAWING. USE FIGURED DIMENSIONS ONLY OR CONSULT THE ARCHITECT. ALL DIMENSIONS TO BE CHECKED ON SITE BY CONTRACTOR. ARCHITECT TO BE INFORMED OF ANY VARIATIONS THAT MAY OCCUR BEFORE COMMENCEMENT OF WORK. ALL SHOP DRAWINGS SHALL BE SENT TO ARCHITECT FOR COMMENT BEFORE MANUFACTURE AND INSTALLATION. DRAWINGS SHALL BE READ IN CONJUNCTION WITH ALL LATEST DESIGN INFORMATION AND SPECIFICATION AS WELL AS MECHANICAL, ELECTRICAL AND STRUCTURAL ENGINEERING DRAWINGS.

FOR ALL DOORS AND WINDOW STRUCTURAL OPENING HEIGHTS, REFER TO DOOR AND WINDOW SCHEDULE.

MANUFACTURER TO SUBMIT SHOP DRAWINGS FOR C.A. APPROVAL.

KEY:
S - INTERNAL WINDOW SILL HEIGHT
H - INTERNAL WINDOW SILL TO HEAD HEIGHT
FFL - TOP OF FINISHES
SSL - TOP OF STRUCTURAL SLAB LEVEL

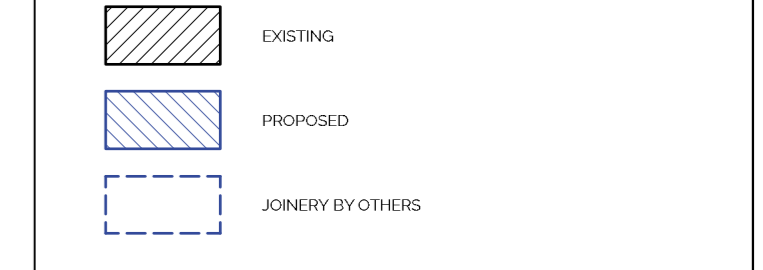

ALL SECURITY EQUIPMENT SETTING OUT TO BE AS PER AV SPECIALIST RECOMMENDATION. SUBMIT FOR ARCHITECT'S APPROVAL

ALL PROFILES ARE SHOWN INDICATIVELY. CONTRACTOR TO SUBMIT SHOP DRAWINGS FOR APPROVAL PRIOR TO MANUFACTURING

ALL DIMENSIONS TO BE CHECKED ON SITE

TENDER ISSUE

T1 11/02/2021 TENDER ISSUE
A 06/08/2020 Head and sill details updated

REV.	DATE	DESCRIPTION

10 BELGRAVE SQUARE
LONDON

FRENCH DOOR DETAILS I - DGF-11B

DRNG No	SCALE	DATE
DE-15 T1	varies @ A1	FEB 2021



5 ST JAMES'S SQUARE
LONDON SW1Y 4JU
T 020 7451 0955 mail@stanhopegate.co.uk
www.stanhopegatearchitecture.com