



TO BE READ IN CONJUNCTION WITH ALL ASSOCIATED DRAWINGS

NOTE:
 THIS DRAWING HAS BEEN PRODUCED BY ELECTRONIC MEANS. SHOULD THE SCALE MEASUREMENTS BE TAKEN BY MEANS OTHER THAN ELECTRONIC (e.g. FROM A PRINTED COPY), THE FOLLOWING MUST BE TAKEN INTO CONSIDERATION BEFORE SCALING IS UNDERTAKEN:
 1. ENSURE THAT THE COPY HAS BEEN PRINTED/PLOTTED ON THE STATED SHEET SIZE WITH THE PLOTTING SCALE SET TO A CORRECT RATIO.
 2. ENSURE THAT AN ADEQUATE ALLOWANCE (DEPENDANT ON THE STATED SCALE) IS MADE FOR THE INEVITABLE DISTORTIONS INTRODUCED BY PLOTTING/PRINTING AND COPYING PROCESSES.
 3. MARKED CRITICAL DIMENSIONS ARE TO BE REGARDED AS HAVING PRECEDENCE OVER THE SCALED VALUES.

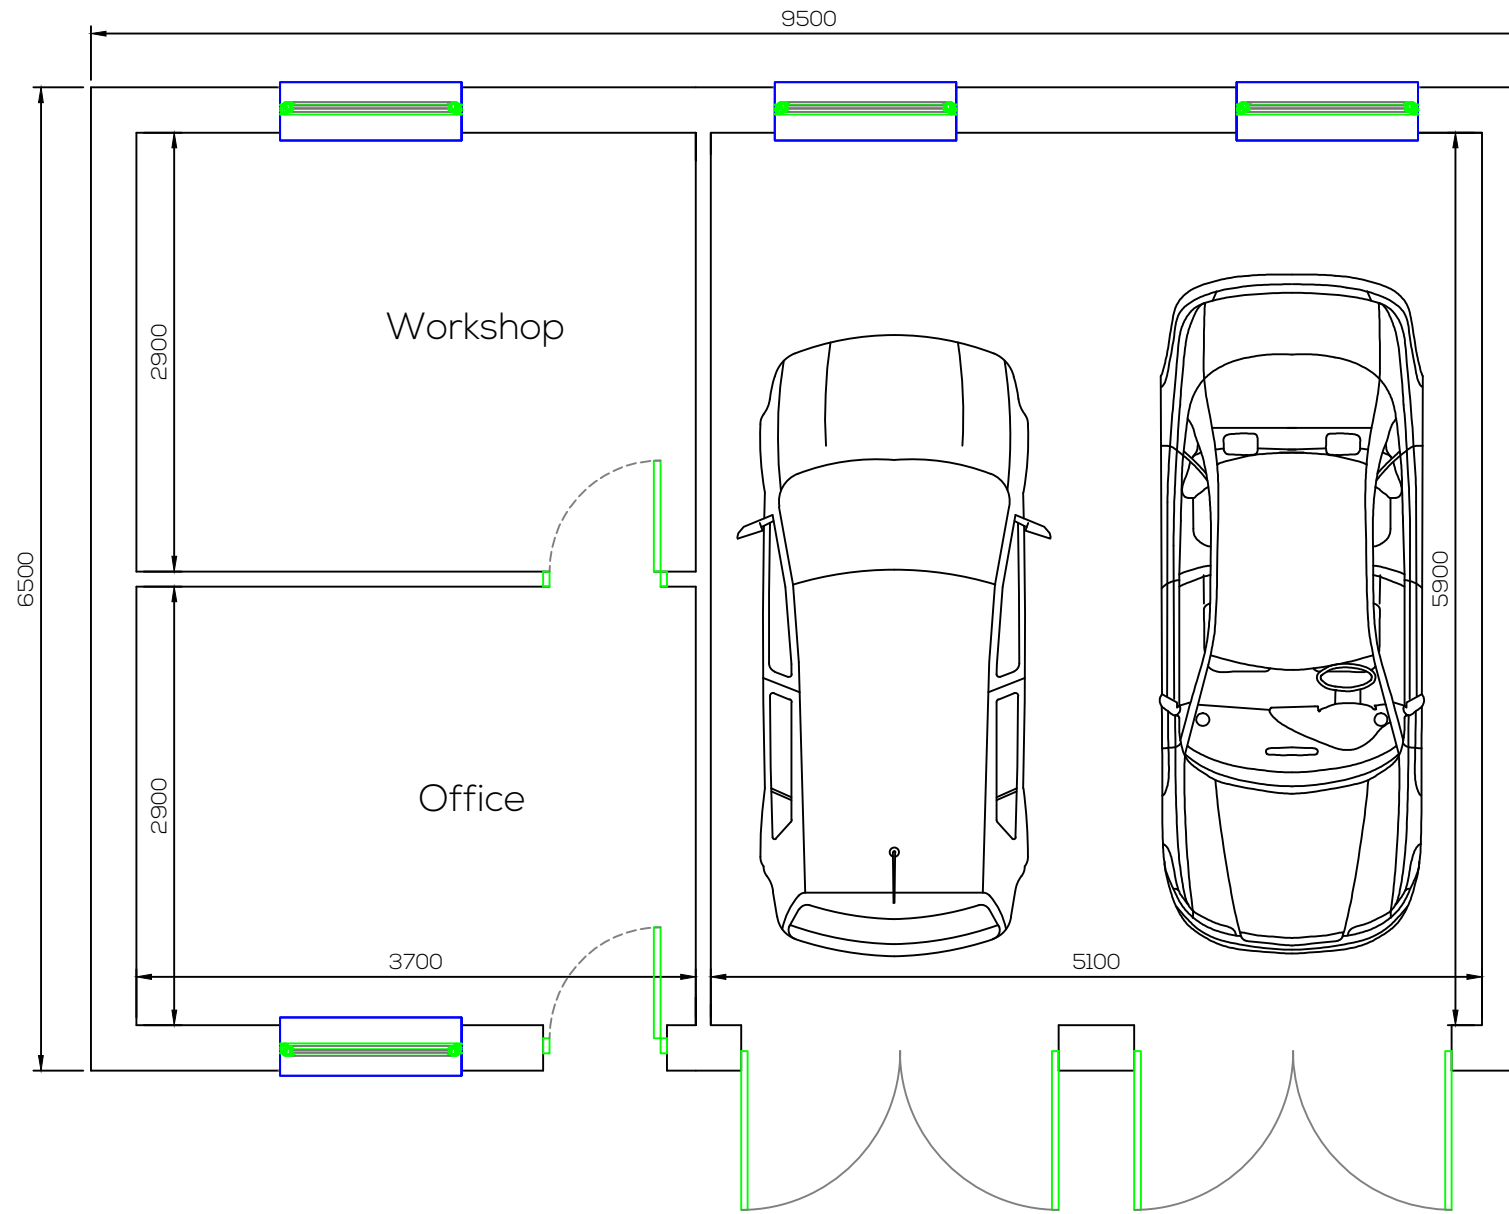

Proposed Garage Plan
 Scale 1:50

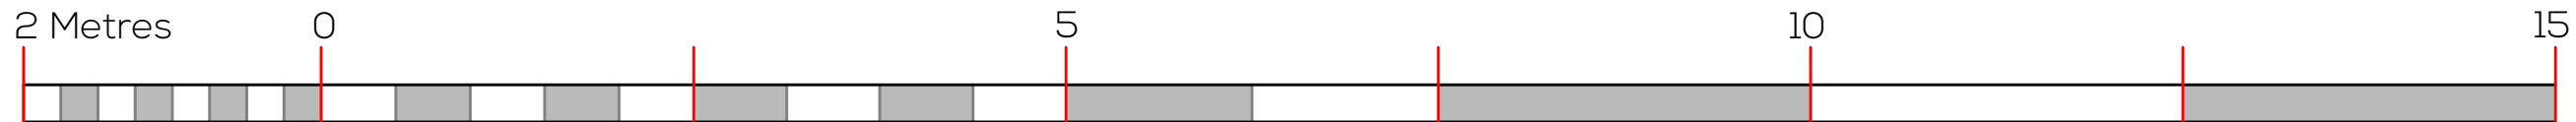

Scale 1:50

Associated Drawings				
Drawing No.	Drawing Name			
Rev.	Date	Description	Drawn	Checked
Client				
Matthew Bellwood				
Project				
Garage				
Project Address				
The Limes YO19 5UD				
Drawing Number				
21/043/B/005				
Drawing Name				
Proposed Garage Plan				
Drawn by	Checked by	Date		
TMB	TMB	03 May 21		
Drawing Size	Drawing Scale	Drawing Type		
A3	As shown @ A3	For Comment		



No responsibility is accepted for any use made of this document other than for that which it was prepared and issued.

All dimensions should be checked on site. Any drawing errors or divergences should be brought to the attention of Tom Billingham by email - majortom2958@live.com