


TO BE READ IN CONJUNCTION WITH ALL ASSOCIATED DRAWINGS

NOTE:
 THIS DRAWING HAS BEEN PRODUCED BY ELECTRONIC MEANS. SHOULD THE SCALE MEASUREMENTS BE TAKEN BY MEANS OTHER THAN ELECTRONIC (e.g. FROM A PRINTED COPY), THE FOLLOWING MUST BE TAKEN INTO CONSIDERATION BEFORE SCALING IS UNDERTAKEN:
 1. ENSURE THAT THE COPY HAS BEEN PRINTED/PLOTTED ON THE STATED SHEET SIZE WITH THE PLOTTING SCALE SET TO A CORRECT RATIO.
 2. ENSURE THAT AN ADEQUATE ALLOWANCE (DEPENDANT ON THE STATED SCALE) IS MADE FOR THE INEVITABLE DISTORTIONS INTRODUCED BY PLOTTING/PRINTING AND COPYING PROCESSES.
 3. MARKED CRITICAL DIMENSIONS ARE TO BE REGARDED AS HAVING PRECEDENCE OVER THE SCALED VALUES.

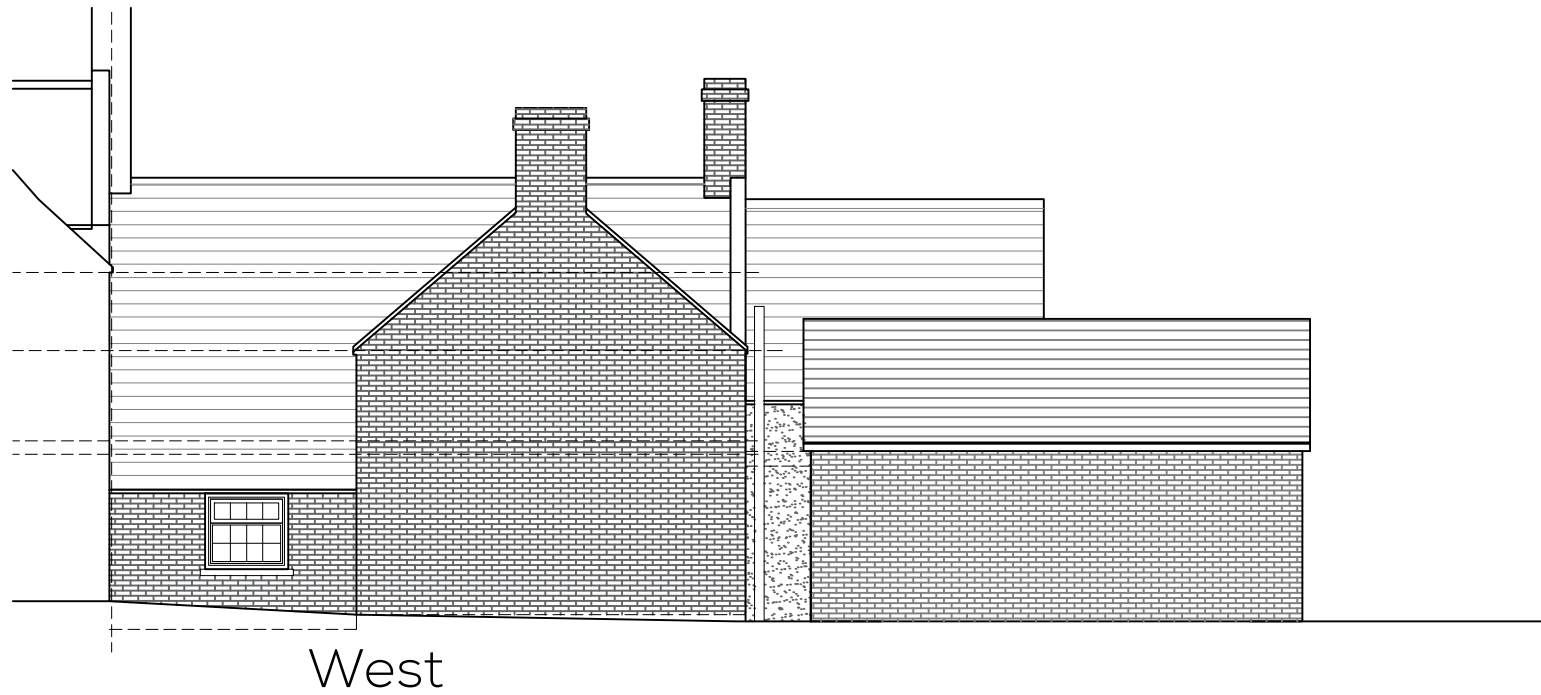

Setting Elevations

Scale 1:100



Scale 1:100

Associated Drawings				
Drawing No.	Drawing Name			
Rev.	Date	Description	Drawn	Checked
Client				
Matthew Bellwood				
Project				
Garage				
Project Address				
The Limes YO19 5UD				
Drawing Number				
21/043/B/007				
Drawing Name				
Proposed Setting Elevations 1				
Drawn by	TMB	Checked by	TMB	Date
				03 May 21
Drawing Size	A3	Drawing Scale	As shown @ A3	Drawing type
				For Comment



No responsibility is accepted for any use made of this document other than for that which it was prepared and issued.

All dimensions should be checked on site. Any drawing errors or divergences should be brought to the attention of Tom Billingham by email - majortom2958@live.com