



NOTE:  
THIS DRAWING HAS BEEN PRODUCED BY ELECTRONIC MEANS. SHOULD THE SCALE MEASUREMENTS BE TAKEN BY MEANS OTHER THAN ELECTRONIC (e.g. FROM A PRINTED COPY), THE FOLLOWING MUST BE TAKEN INTO CONSIDERATION BEFORE SCALING IS UNDERTAKEN:  
1. ENSURE THAT THE COPY HAS BEEN PRINTED/PLOTTED ON THE STATED SHEET SIZE WITH THE PLOTTING SCALE SET TO A CORRECT RATIO.  
2. ENSURE THAT AN ADEQUATE ALLOWANCE (DEPENDANT ON THE STATED SCALE) IS MADE FOR THE INEVITABLE DISTORTIONS INTRODUCED BY PLOTTING/PRINTING AND COPYING PROCESSES.  
3. MARKED CRITICAL DIMENSIONS ARE TO BE REGARDED AS HAVING PRECEDENCE OVER THE SCALED VALUES.

- ① Reclaimed bricks to match the appearance of the main house
- ② Timber framed double glazed windows, to match main house in colour and appearance
- ③ Roof tiles to match main house in colour, material and style
- ④ Doors to be timber, any glazing to be double glazed with beading and details to match glazing elsewhere on the garage and the main house
- ⑤ Soffit and fascia to be timber and painted to match main house
- ⑥ Garage doors to be timber hinged doors

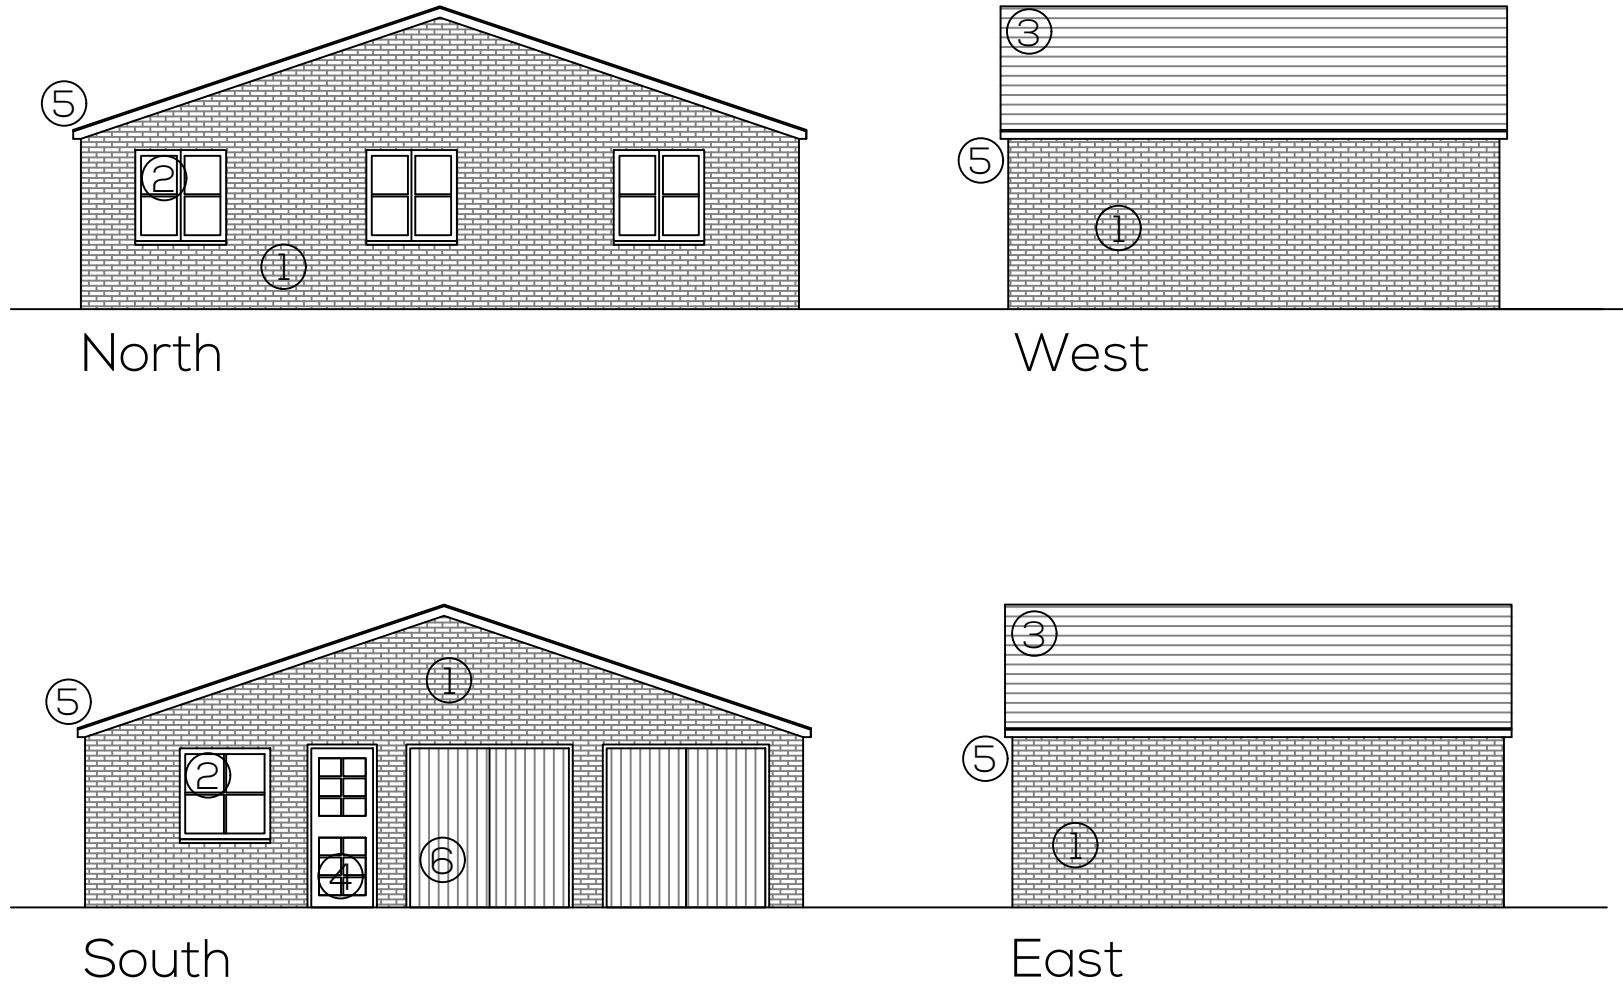

## Proposed Garage Elevations

Scale 1:100

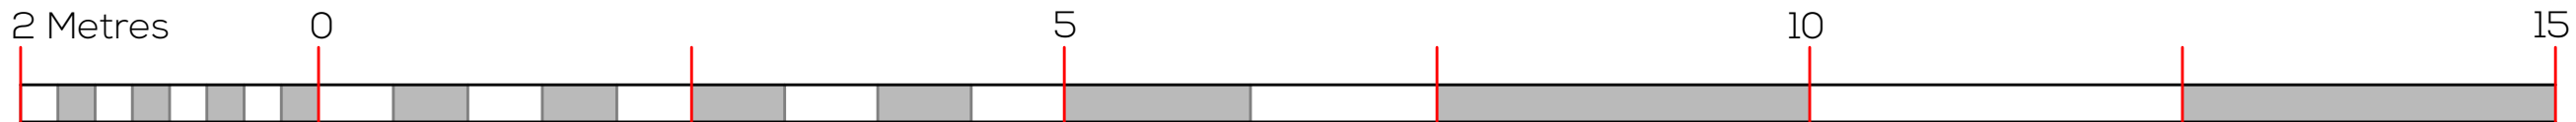

Scale 1:50

Associated Drawings	
Drawing No.	Drawing Name

Rev.	Date	Description	Drawn	Checked

Client  
**Matthew Bellwood**

Project  
**Garage**

Project Address  
**The Limes  
YO19 5UD**

Drawing Number  
**21/043/B/006**

Drawing Name  
**Proposed  
Garage Elevations**

Drawn by TMB	Checked by TMB	Date 03 May 21
Drawing Size A3	Drawing Scale As shown @ A3	Drawing type For Comment



No responsibility is accepted for any use made of this document other than for that which it was prepared and issued.

All dimensions should be checked on site. Any drawing errors or divergences should be brought to the attention of Tom Billingham by email - majortom2958@live.com