

SCALE 1:20

SPEC.


WHITE UPVC FRAMES.
28MM DOUBLE GLAZED
UNITS.

ALL BLUE BRICK BASE
TO FLOOR LEVEL.

DPC UNDER FLOOR.
INSULATION UNDER FLOOR.

CONCRETE TO EXISTING
INTERNAL FLOOR LEVEL.

ROOF TO BE CONTINUATION
OF EXISTING FLAT
ROOF, INSULATED.

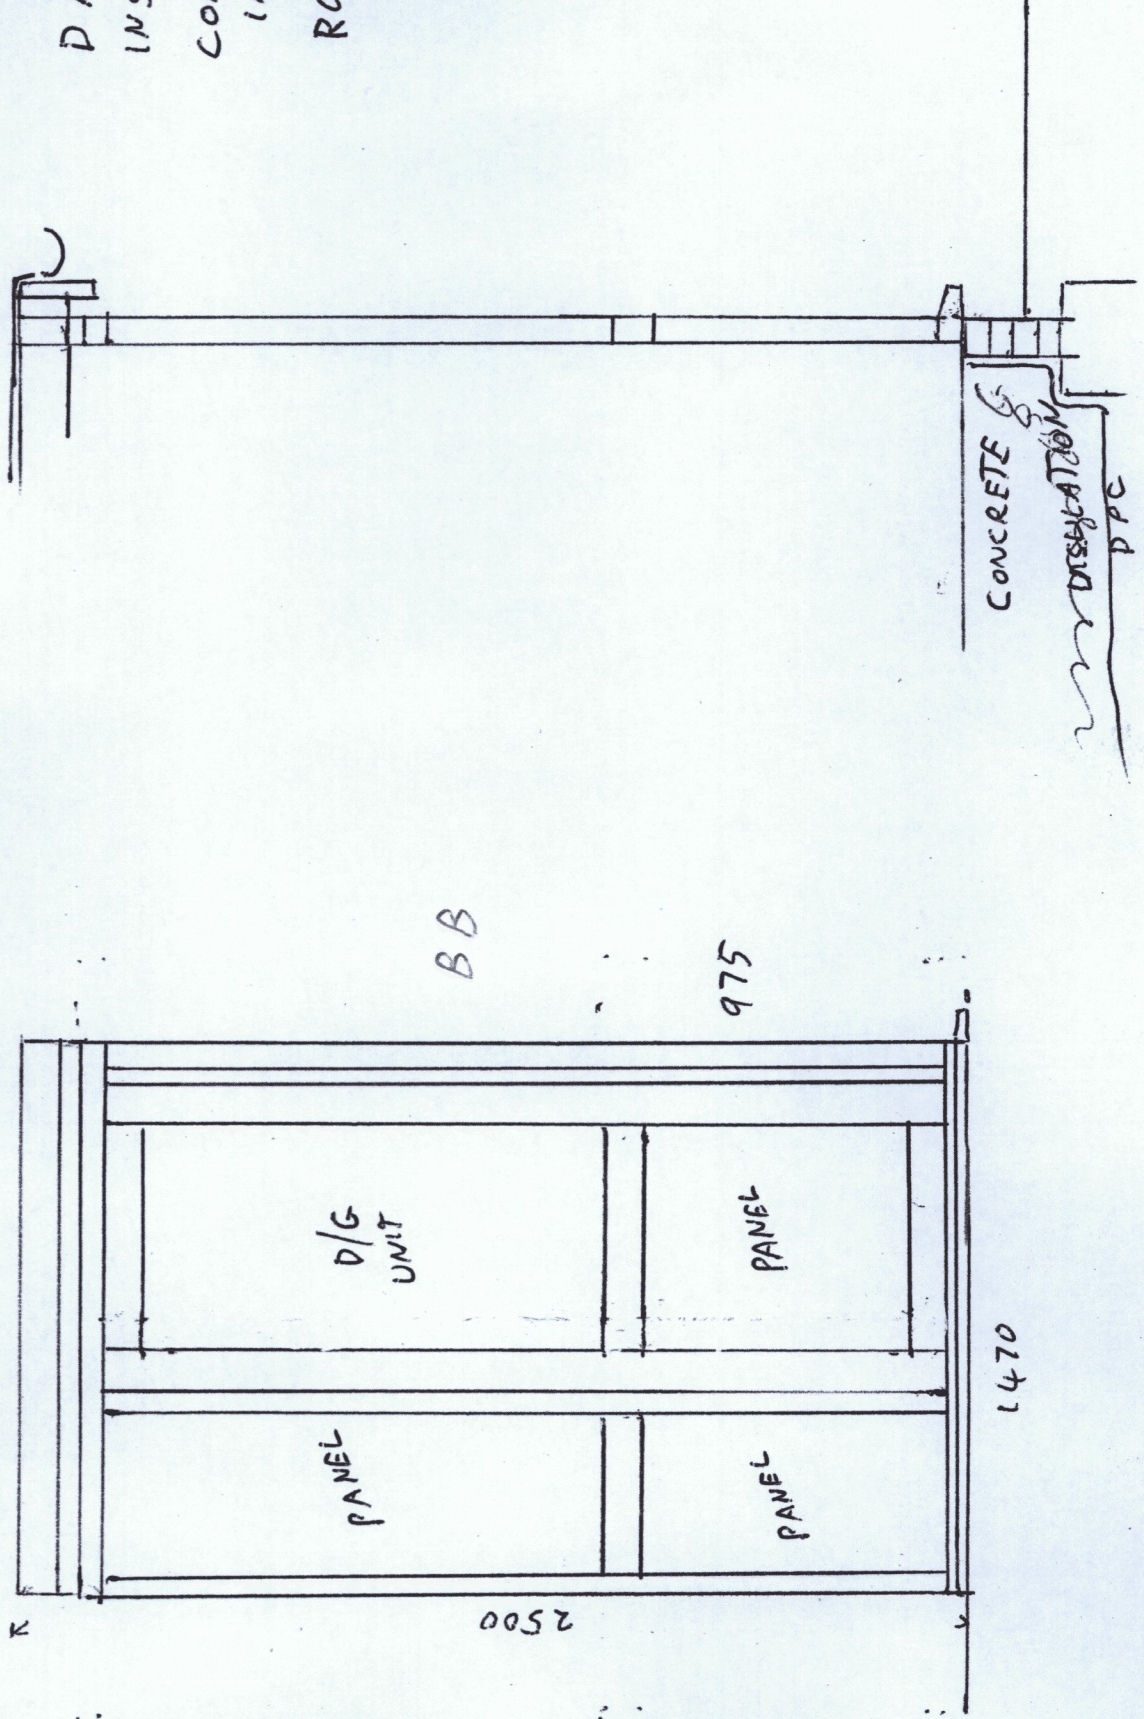


Scale 1:20

AA

5.500

100
20

2341

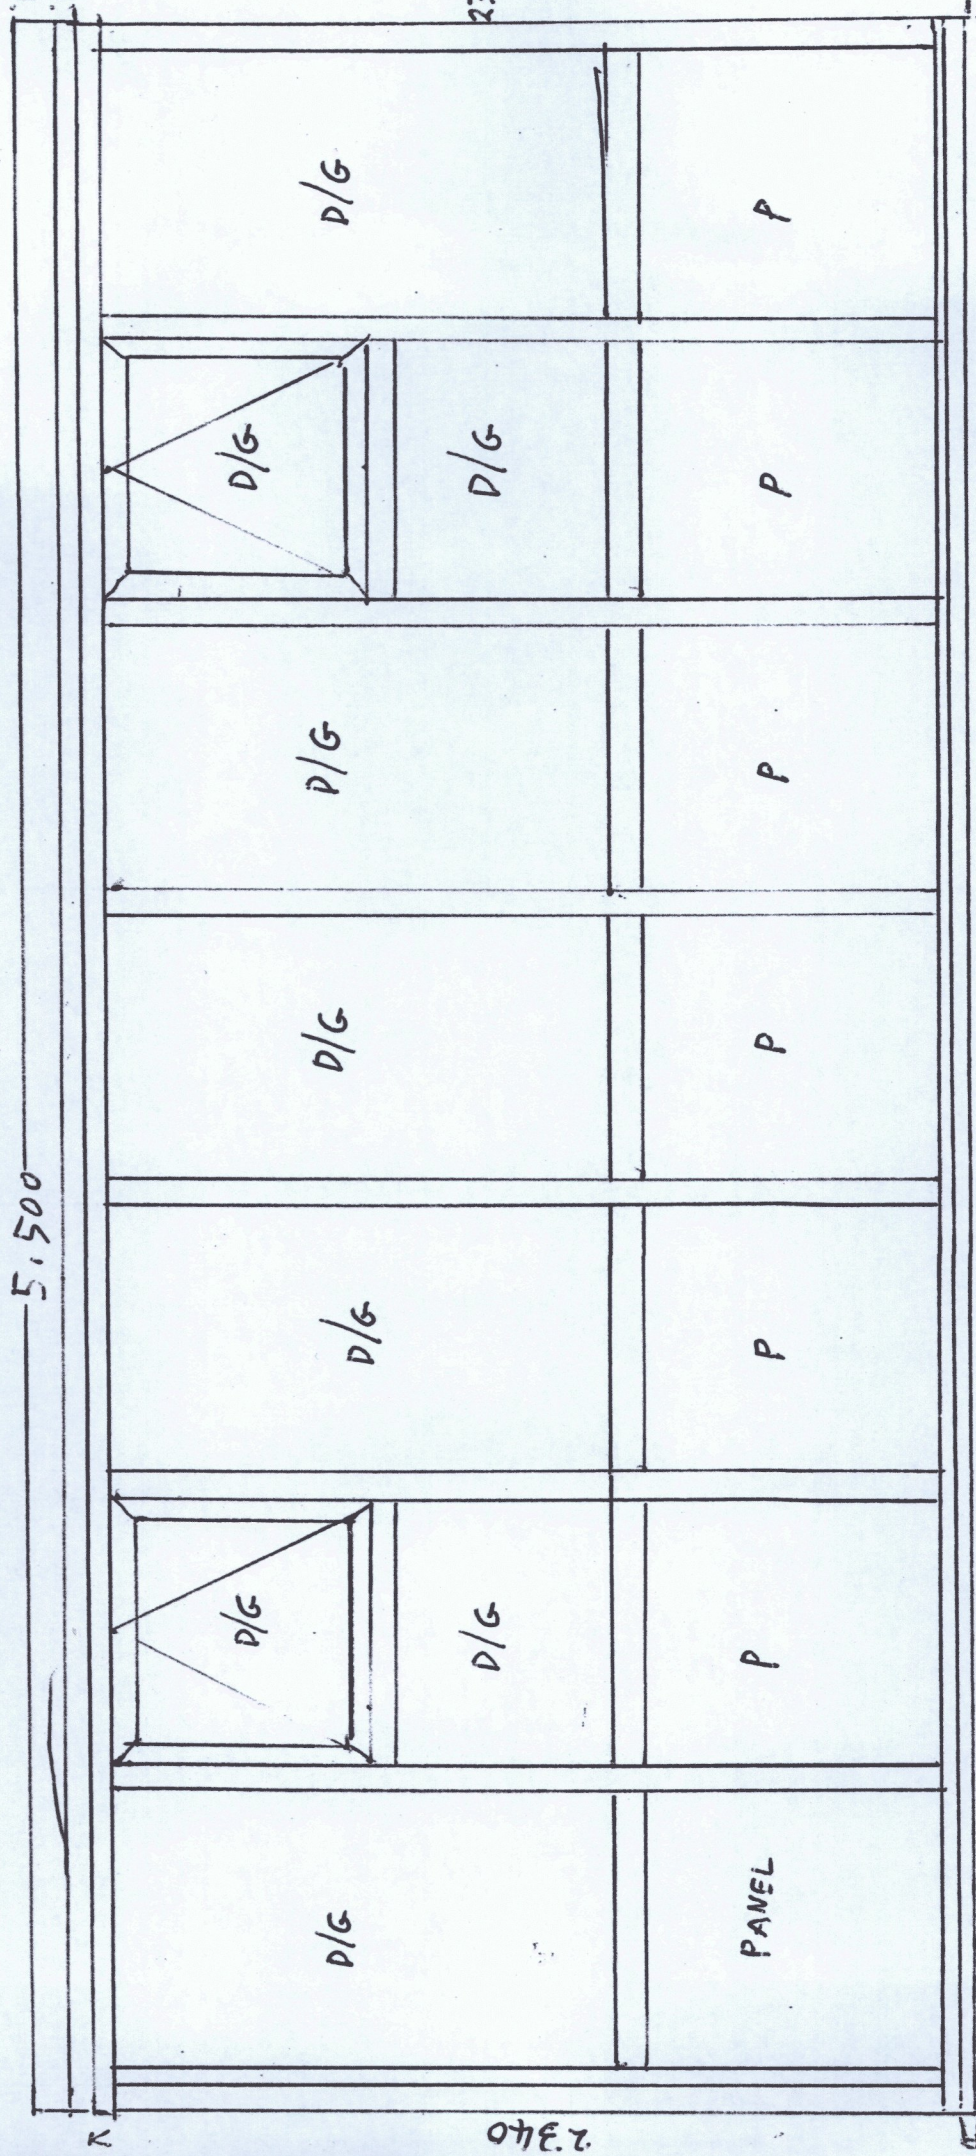

2.340