



Block Plan - proposed

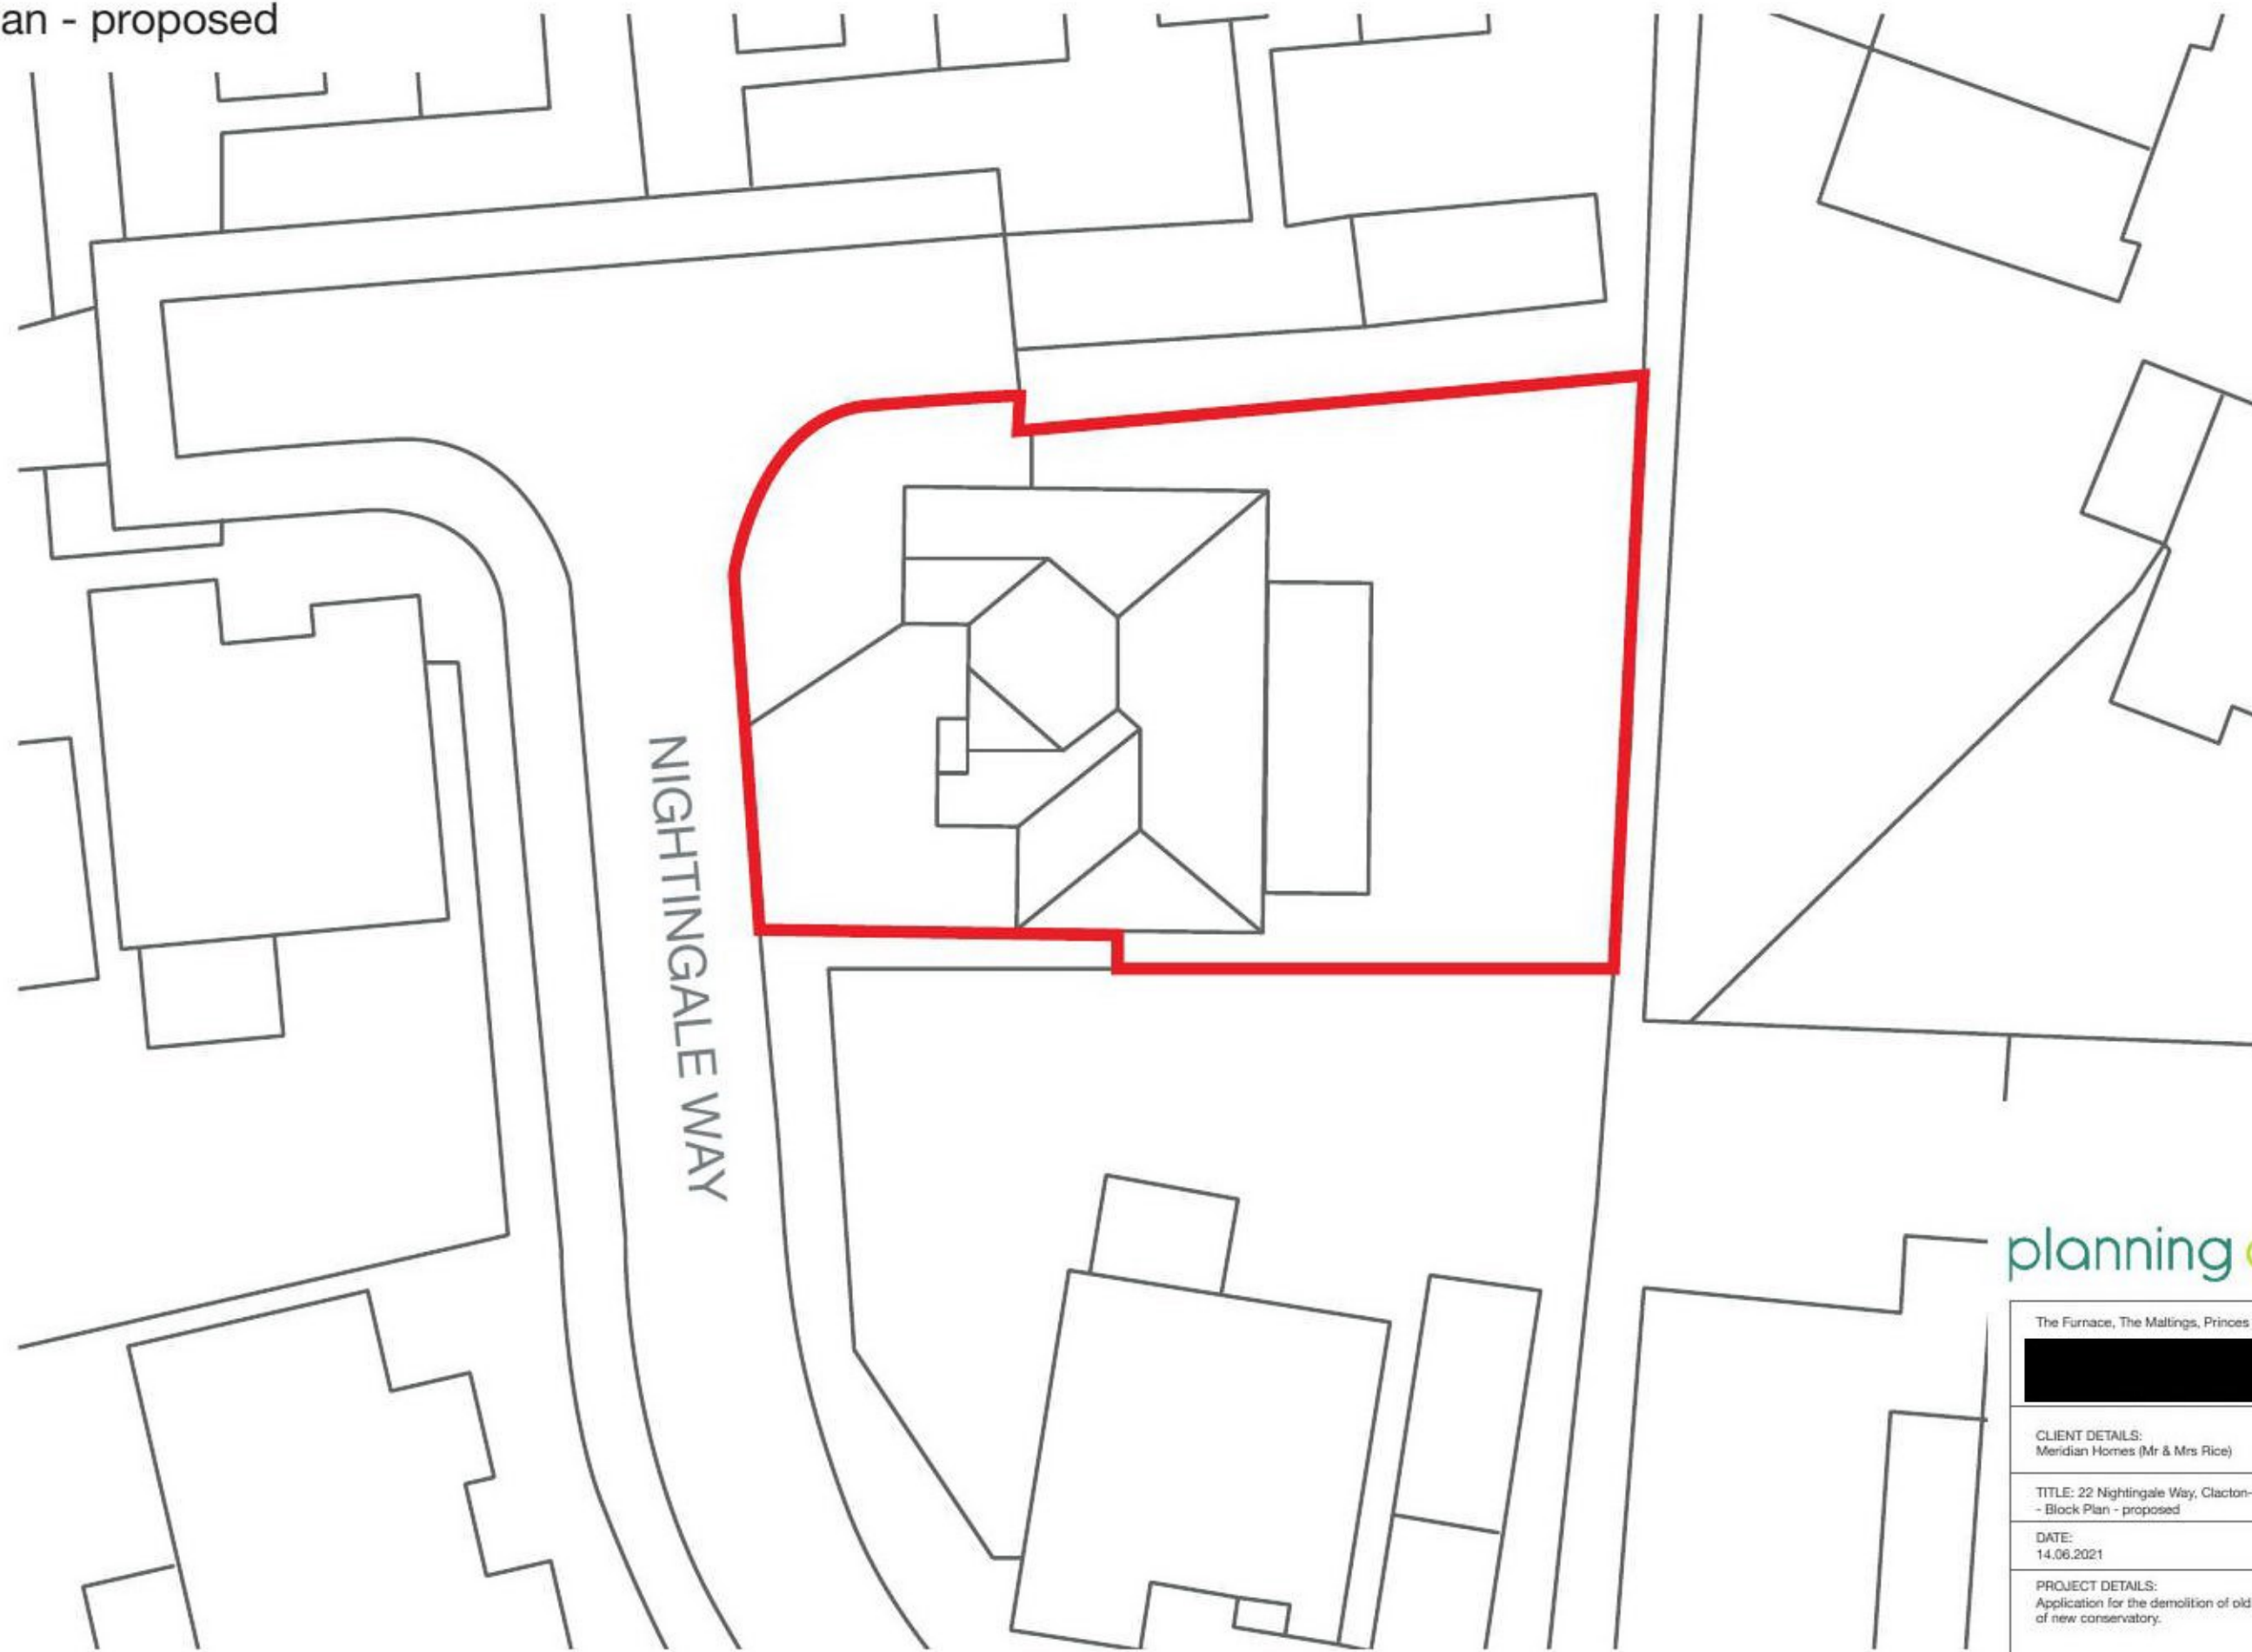

planning direct

The Furnace, The Maltings, Princes Street, Ipswich, IP1 1SB [REDACTED]		
CLIENT DETAILS: Meridian Homes (Mr & Mrs Rice)		
TITLE: 22 Nightingale Way, Clacton-on-Sea, CO15 4LJ - Block Plan - proposed		
DATE: 14.06.2021	SCALE: 1:200	SHEET SIZE: A3
PROJECT DETAILS: Application for the demolition of old conservatory and construction of new conservatory.		
NB: Drawings are not for construction purposes		
DRAWN BY: CC	EMAIL: [REDACTED]	
PROJECT REF: 0792_Rice	DRAWING NUMBER: 2	REVISION:

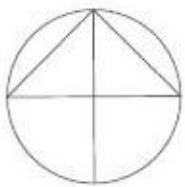

Scale 1:200