
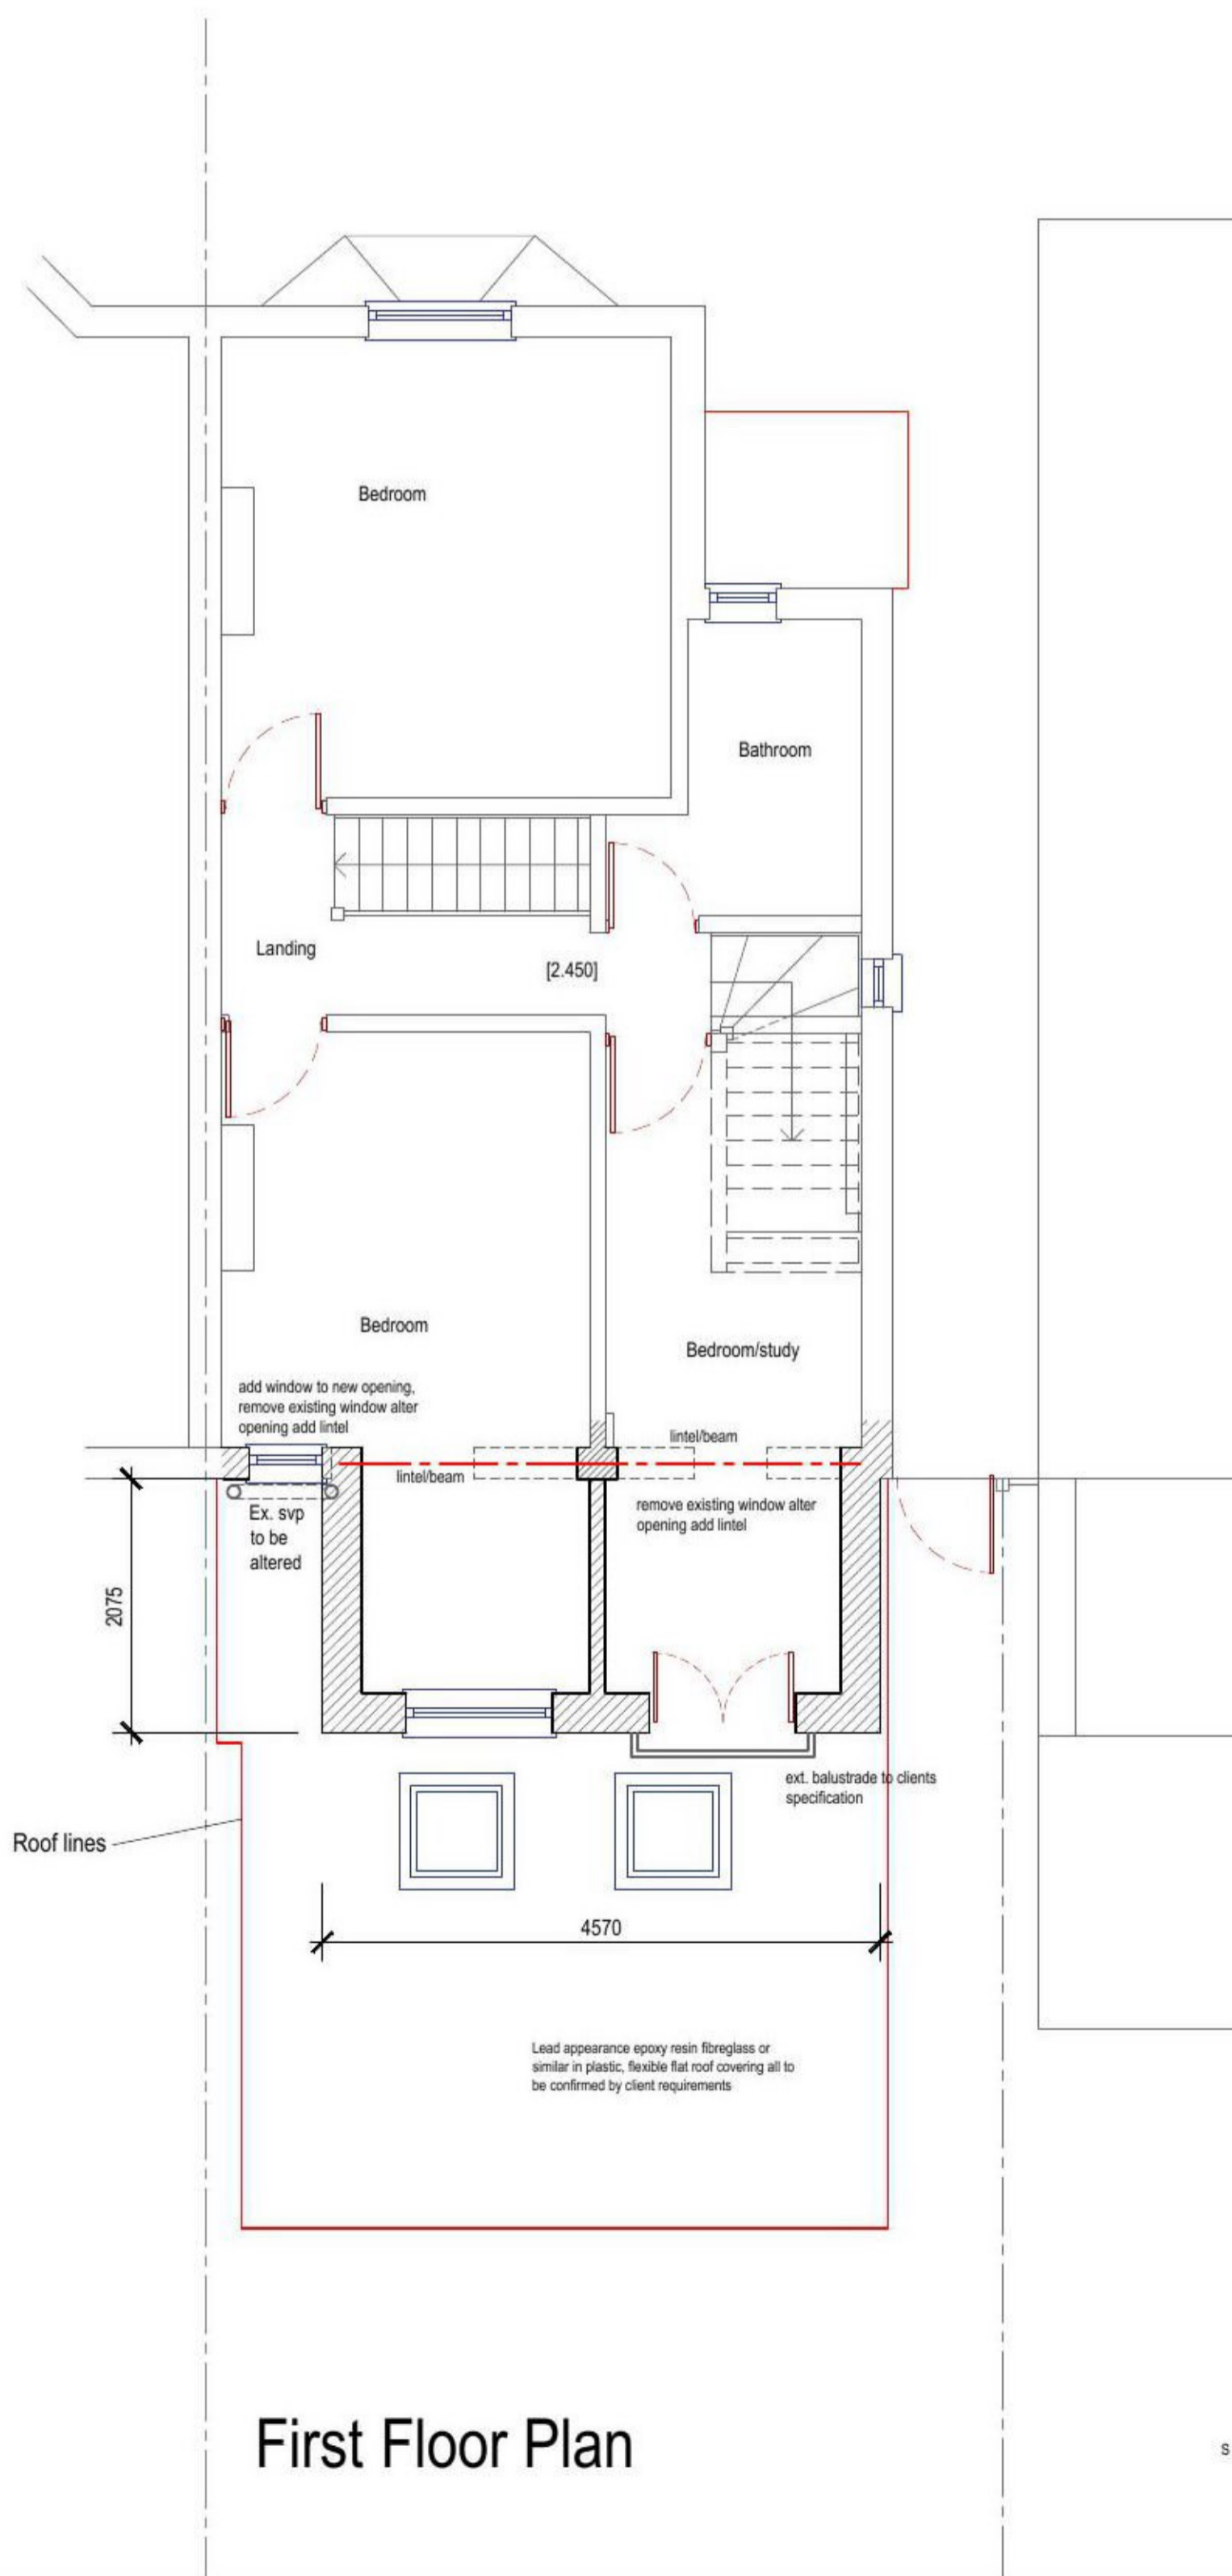


This drawing is the copyright of Design Partnership and cannot be reproduced in any form without express consent of the company.
Written and scaled dimensions to be checked on site, any discrepancies reported prior to work commencing.

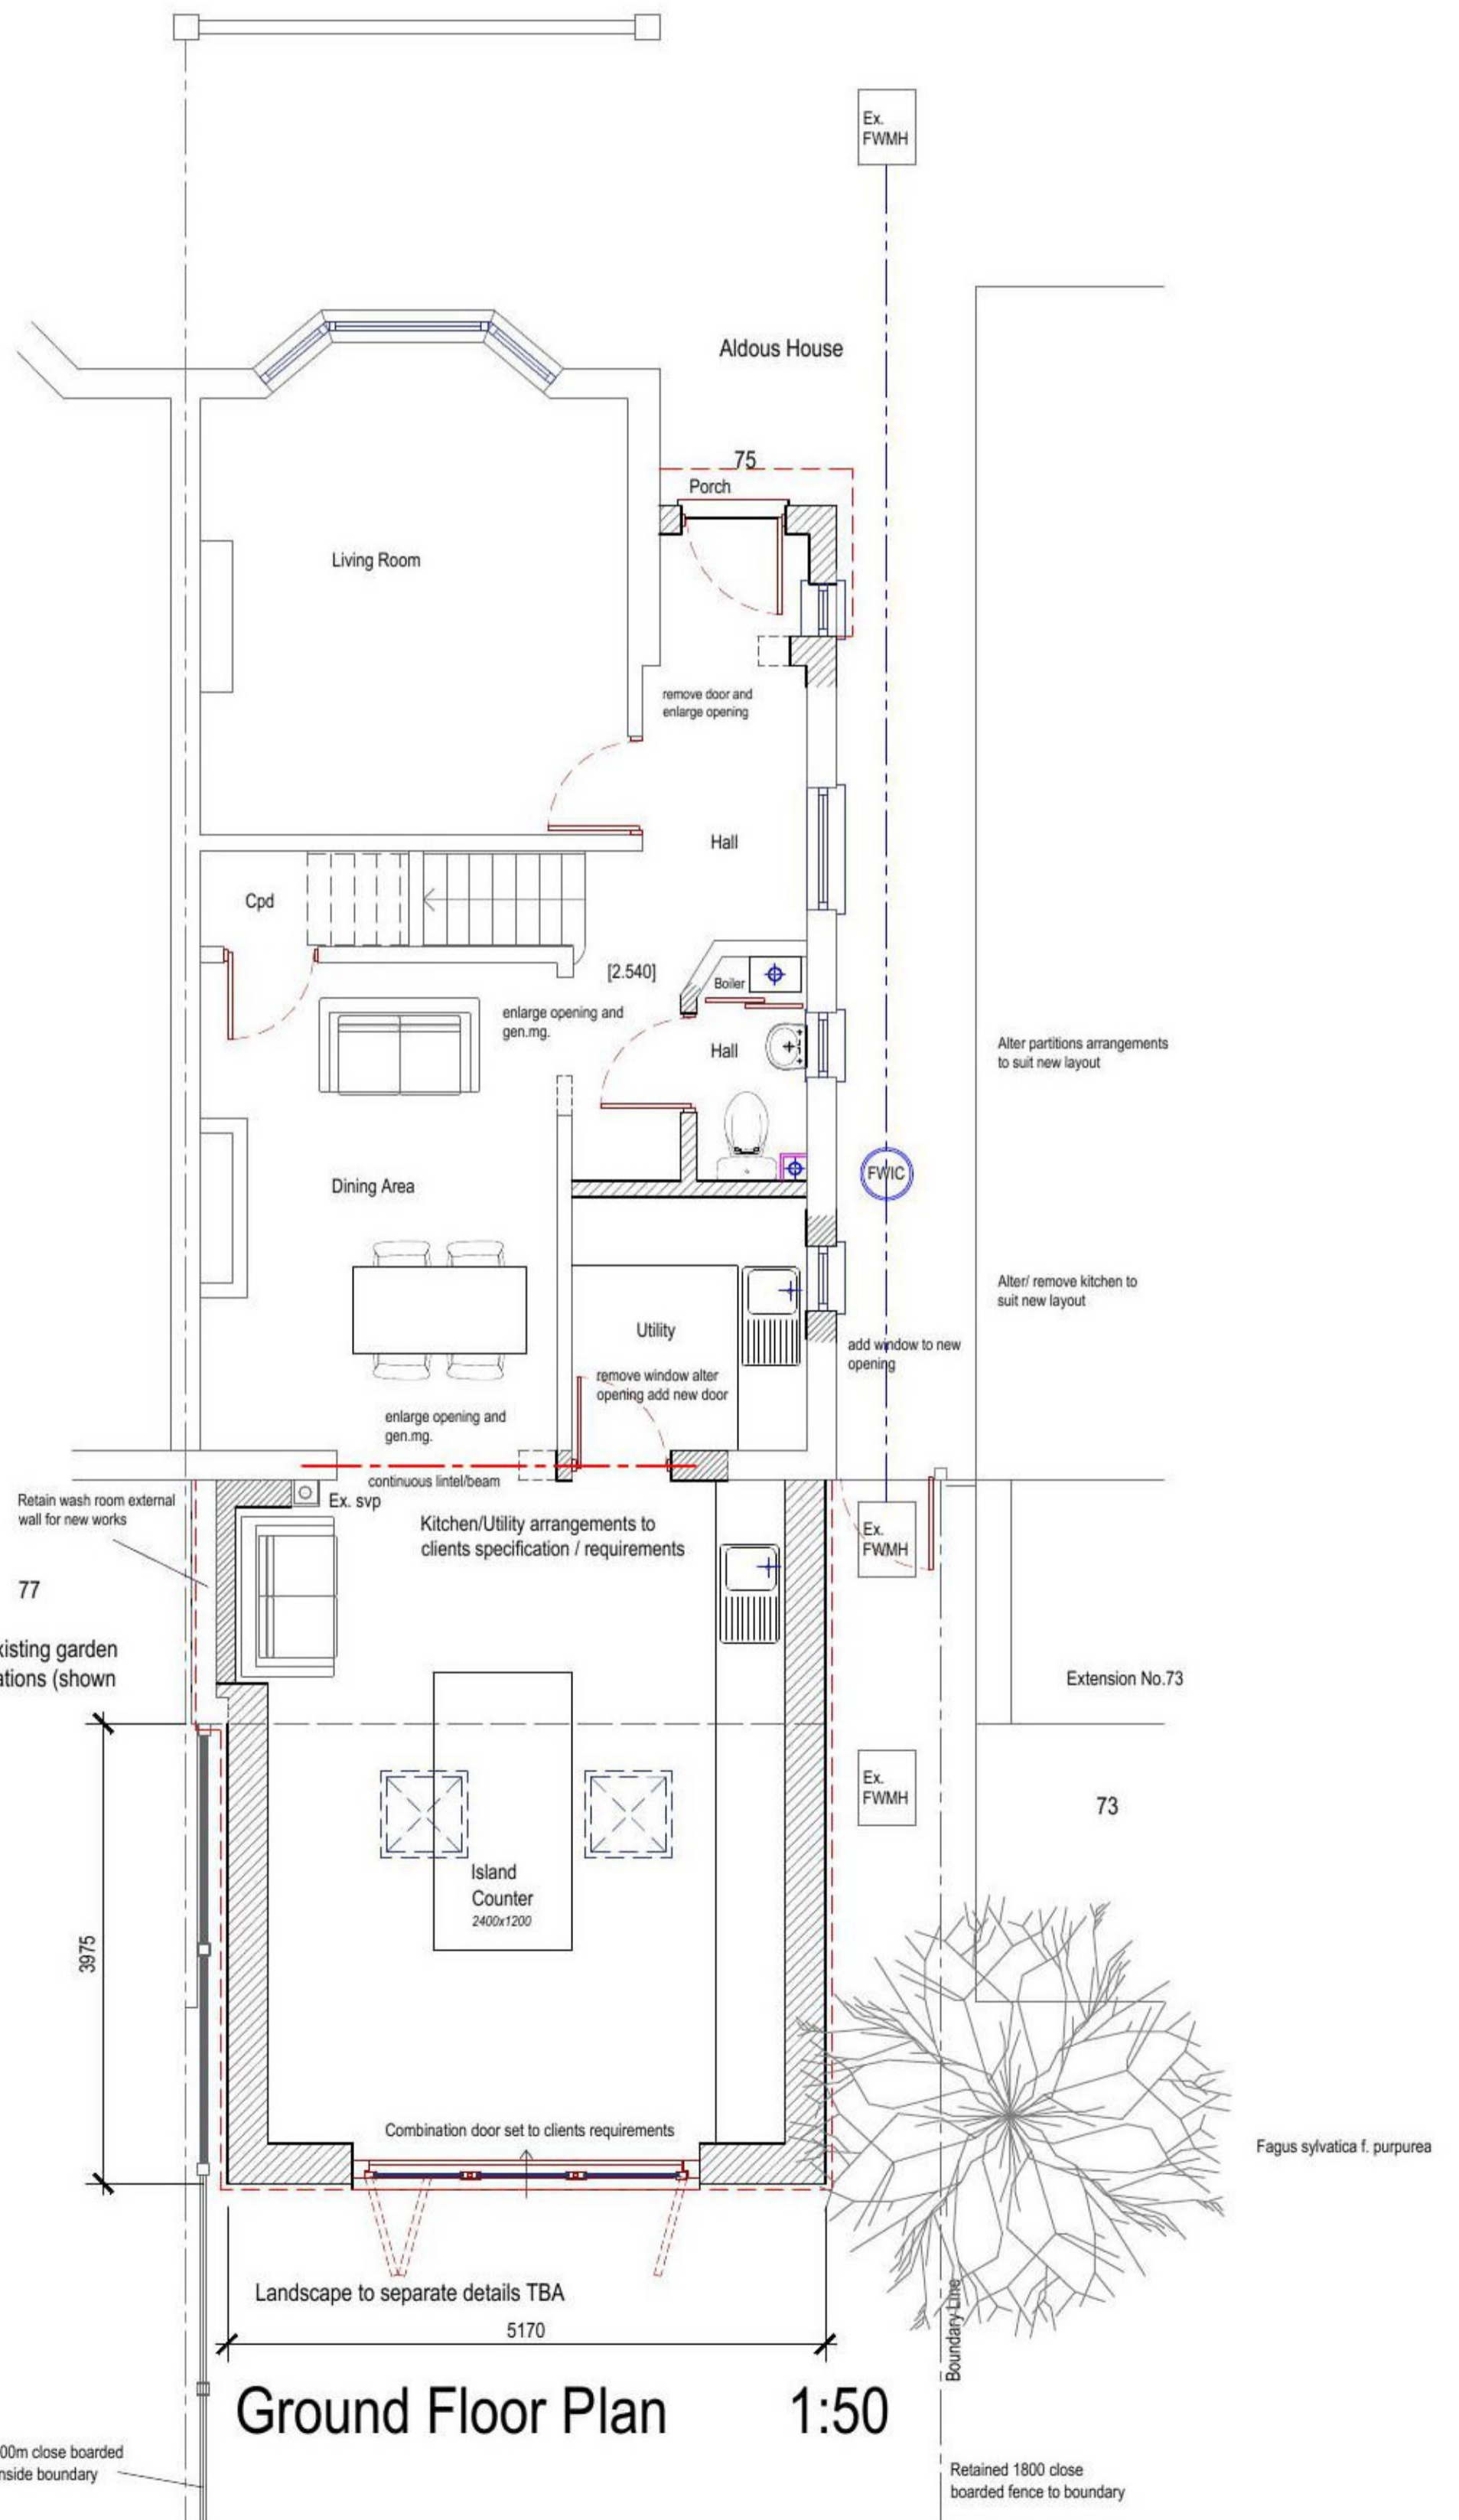

REVISIONS

REV	DATE	BY	DESCRIPTION
A	10/02/2021	ACH	Drawing prepared for planning
B	09/06/2021	ACH	Revisions to suit clients requirements and drawing prepared for planning

PLANNING DRAWING



7 BRISTOL HILL SHOTLEY GATE IPSWICH SUFFOLK IP91PU

PROJECT
REAR EXTENSIONS
 Aldous House 75 Tower Street
 Brightlingsea Colchester
 Essex CO7 0AN

CLIENT
 Toni Carter
 Aldous House 75 Tower Street
 Brightlingsea Colchester
 Essex CO7 0AN

PROPOSED PLANS and ELEVATIONS

DATE JULY 2019	DRAWN ACH	SCALE 1:50 1:100 PRINTED @ A1
DRAWING NUMBER 1905/898-02		REVISION B

