


Notes:

Existing foundations, lintels and wall to be exposed if required by Building Control for assessment and upgrading if found inadequate.

Do not scale from this drawing unless printed at A3 size.  
Printer setting use "Actual Size" or "Custom Scale 100%"  
**Do not use "Fit To Page"**

© This drawing and the works contained herein are the copyright of Your Vision Project Management and may not be used or reproduced without written permission

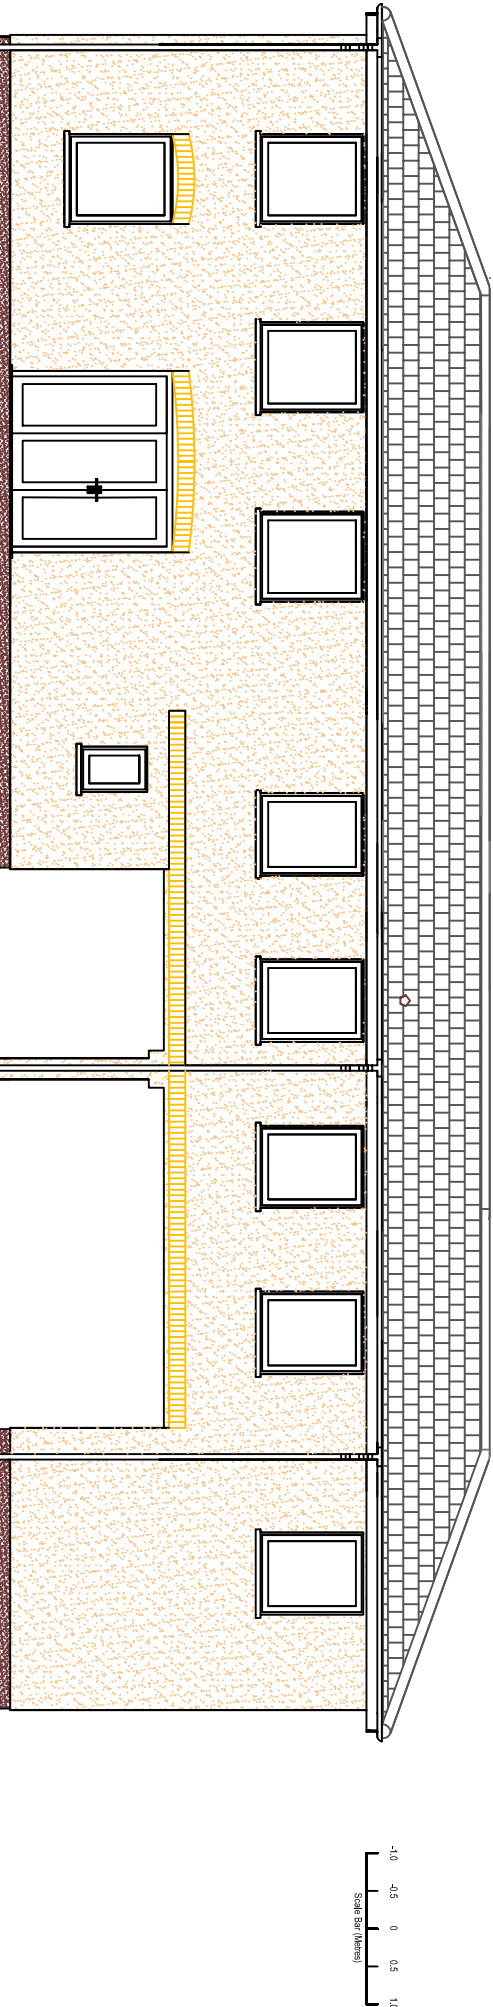

Proposed Side Elevation (LHS)

Your Vision

Project Management

DESIGN & BUILD

yourvision@live.com

07867 787866

Date	Description	Rev
<b>Your Vision Project Management</b>		
29 Riverside Heights, Dock Road, Tilbury		
Essex RM18 7DQ		
Tel: 07867 787866		
Email: yourvision@live.com		
<b>Drawing 12</b>		
<b>Project</b>		
34b North Cray Road, Bexley, Kent DA5 3LZ		
Office Conversion To Flats		
<b>Client</b>		
Mr David Cole		
Title	Revision	
Proposed Side Elevation (LHS)		
Date	Scale	Drawn
04.04.21	1:100	CN
Job No.	Dwg No.	Checked by
PSE(LHS)/12		NW

Proposed Side Elevation (LHS) 1:100 Scale