


Notes:

Existing foundations, lintels and wall to be exposed if required by Building Control for assessment and upgrading if found inadequate.

Do not scale from this drawing unless printed at A3 size.
Printer setting use "Actual Size" or "Custom Scale 100%"
Do not use "Fit To Page"

© This drawing and the works contained herein are the copyright of Your Vision Project Management and may not be used or reproduced without written permission

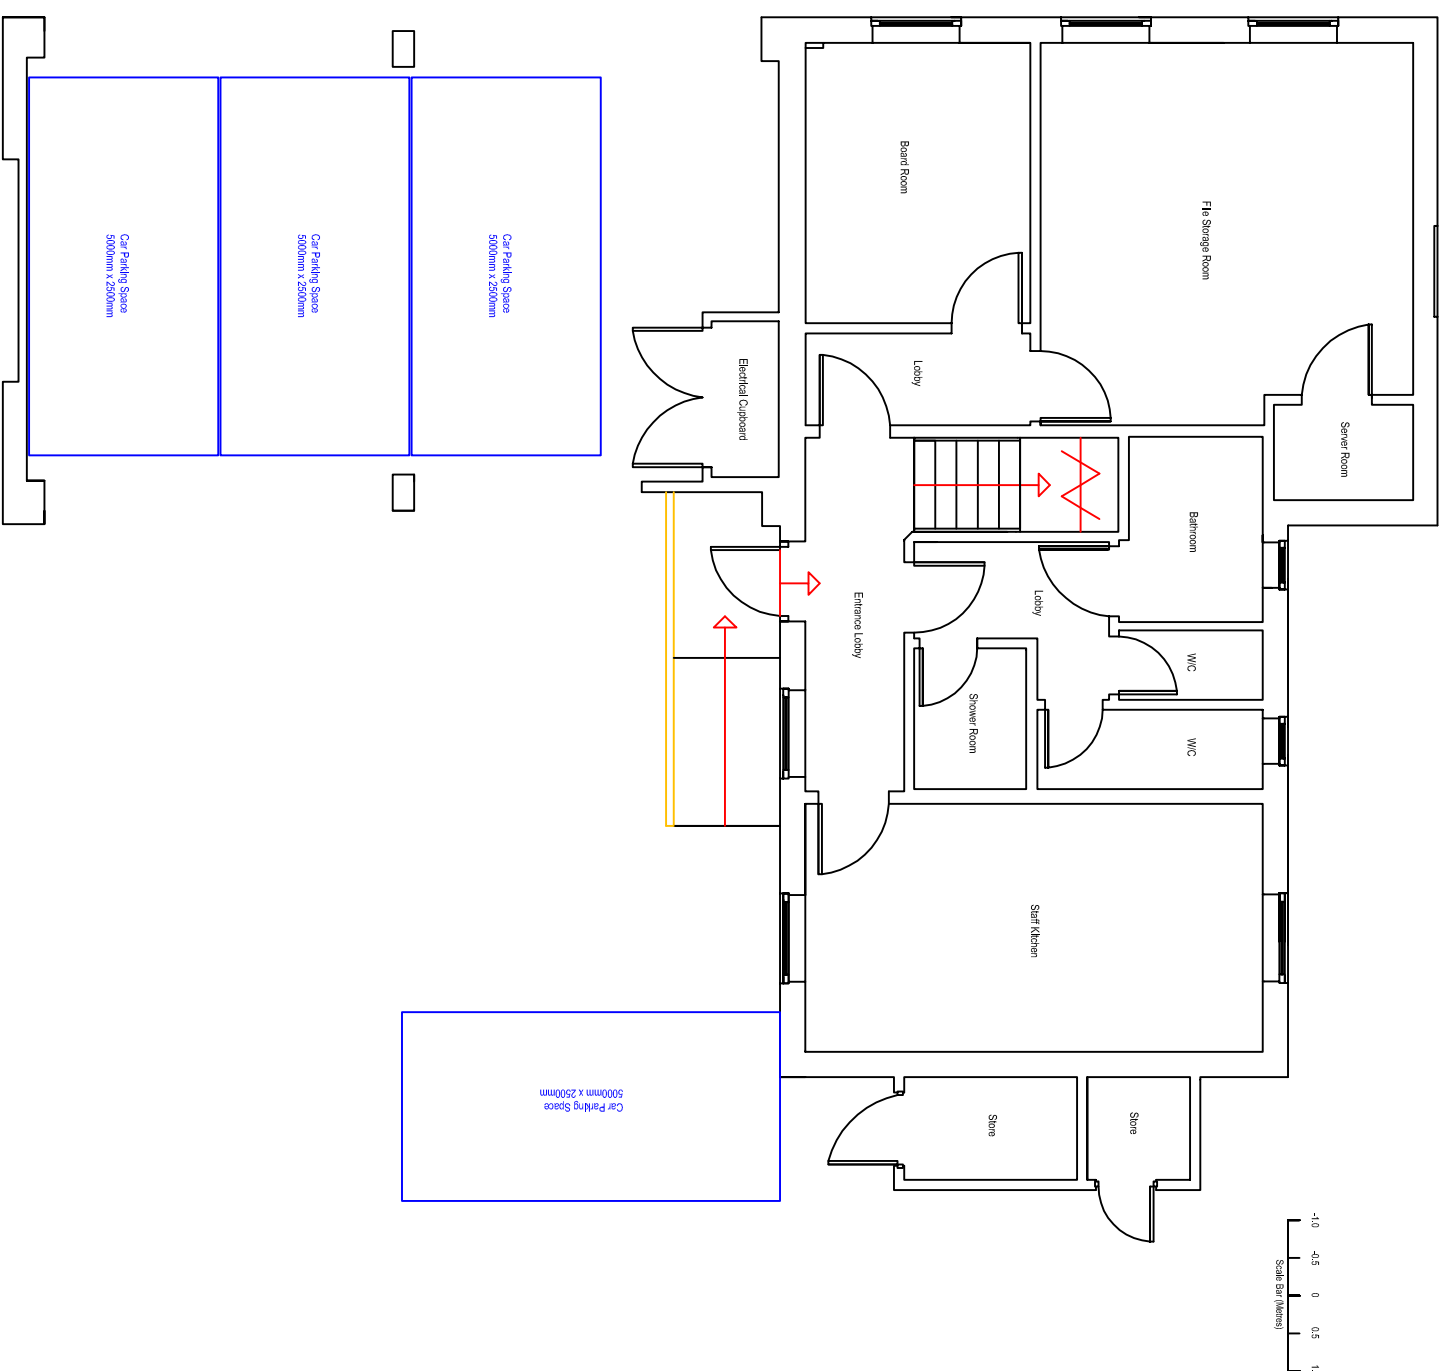

<div><div>29 Riverside Heights, Dock Road, Tilbury</div><div>Essex RM18 7DQ</div><div>Tel: 07867 787866</div><div>Email: yourvision@live.com</div></div>		
<div><div>Project</div><div>34d North Cray Road, Bexley, Kent DA5 3LZ</div><div>Office Conversion To Flats</div></div>		
<div><div>Client</div><div>Mr David Cole</div></div>		
<div><div>Title</div><div>Existing Ground Floor 1:100 Scale</div></div>		<div><div>Revision</div><div></div></div>
<div><div>Date</div><div>04.04.21</div></div>	<div><div>Scale</div><div>1:100</div></div>	<div><div>Drawn</div><div>CN</div></div>
<div><div>Job No.</div><div>EGF/01</div></div>	<div><div>Dwg No.</div><div></div></div>	<div><div>Checked by</div><div>NW</div></div>