


Notes:

Existing foundations, lintels and wall to be exposed if required by Building Control for assessment and upgrading if found inadequate.

Do not scale from this drawing unless printed at A3 size.
Printer setting use "Actual Size" or "Custom Scale 100%"
Do not use "Fit To Page"

© This drawing and the works contained herein are the copyright of Your Vision Project Management and may not be used or reproduced without written permission

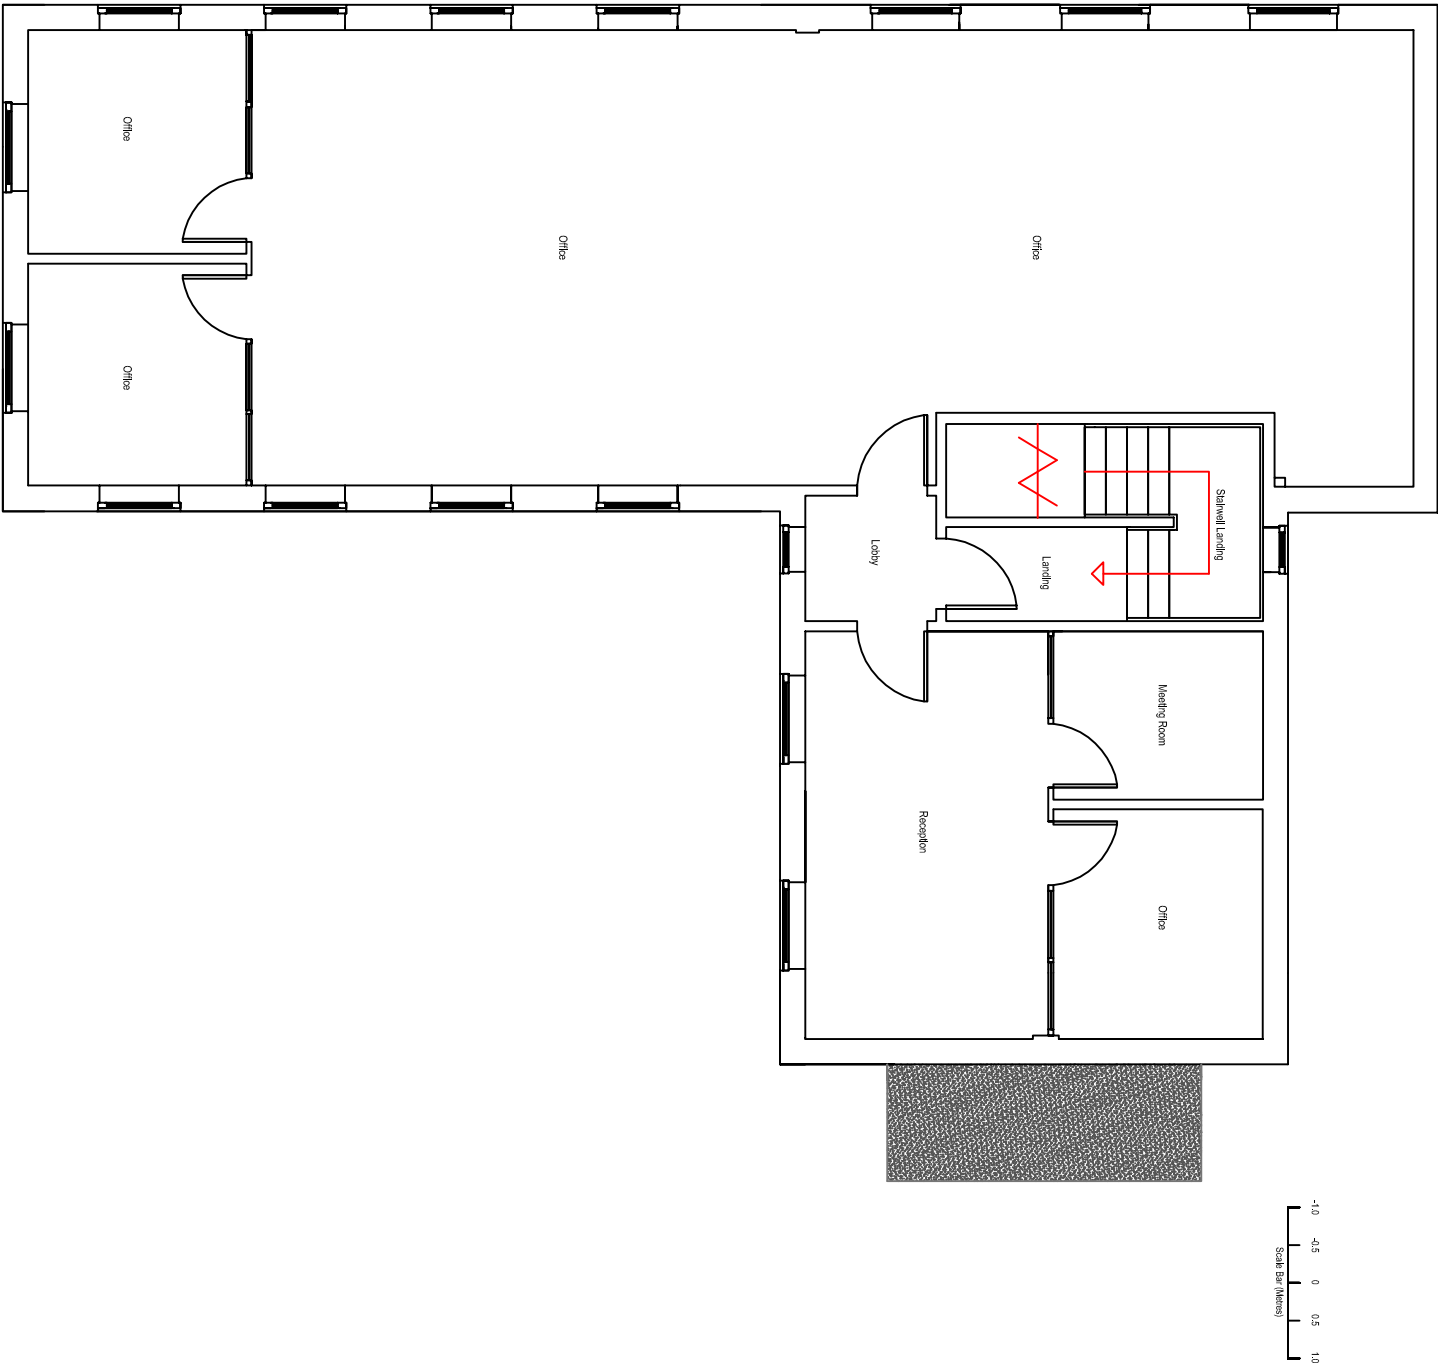

Your Vision

Project Management

DESIGN & BUILD

yourvision@live.com

07867 787866

Date	Description	Rev
Your Vision Project Management 29 Riverside Heights, Dock Road, Tilbury Essex RM18 7DQ Tel: 07867 787866 Email: yourvision@live.com		
Drawing 02		
Project 34b North Cray Road, Bexley, Kent DA5 3LZ Office Conversion To Flats		
Client Mr David Cole		
Title	Revision	
Existing First Floor 1:100 Scale		
Date	Scale	Drawn
04.04.21	1:100	CN
Job No.	Dwg No.	Checked by
	EFF/02	NW

Existing First Floor 1:100 Scale