

Rev	Date	Note
E	01-04-21	Revised to suit planners comments.
D	10-03-21	Lines made solid at planners request.
C	09-04-20	Amendments to red line.
B	01-04-20	Amendments to boundary.
A	04-02-20	Boundary revised

Status:
PLANNING



West Hart Partnership Ltd.
Chartered Architects
5 Aldergate,
Tamworth,
Staffs.
B79 7DJ
01827 67123
post@westhart.com
www.westhart.com


Client:
Mrs A. Burford

Project:
**Proposed Conversion to Dwelling
37 Stockhay Lane, Burntwood**

Drawing title:
**Location
Plan**

Drawing number:	Date of first issue:
342-90	16-12-19
Revision:	Scale / Paper size:
E	1:1250 / A3
	Drawn by / checked by:
	CC / SW

Location Plan
scale 1:1250@A3

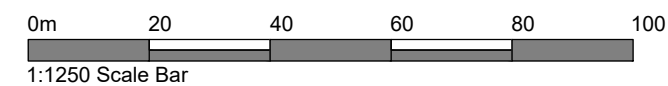

This drawing and the building works depicted are the copyright of West Hart Partnership Ltd and may not be reproduced except by written permission. This drawing must be read and checked against any specialist drawings and information provided. Do not scale from this drawing when using this for construction purposes. Use figured dimensions only.
© West Hart Partnership Ltd 2014