
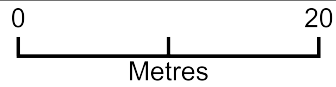


PA21/06157 1:500

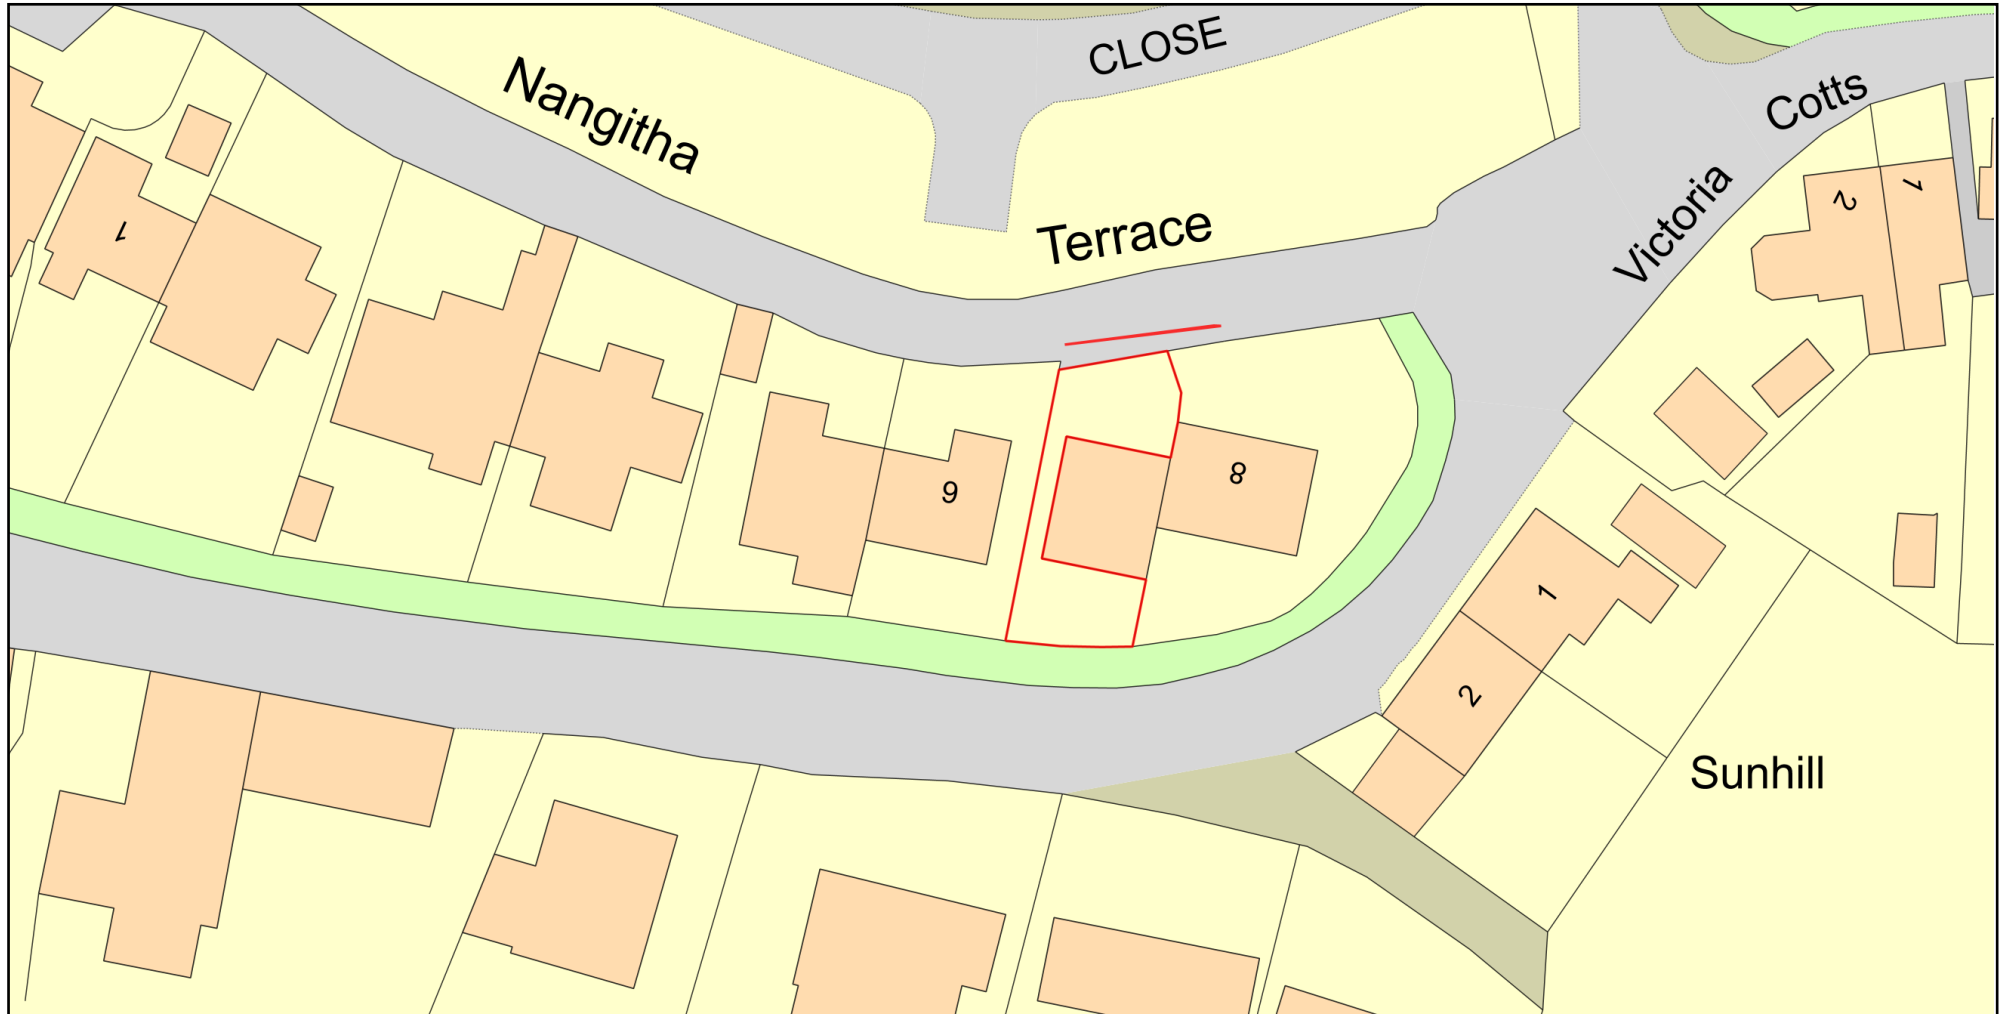

Plan Produced for: Neil Williams

Date Produced: 19 Jul 2021

Plan Reference Number: TQRQM21200113423010

Scale: 1:500 @ A4

© Crown copyright and database rights 2021 OS 100042766

