



Rear (north) Elevation

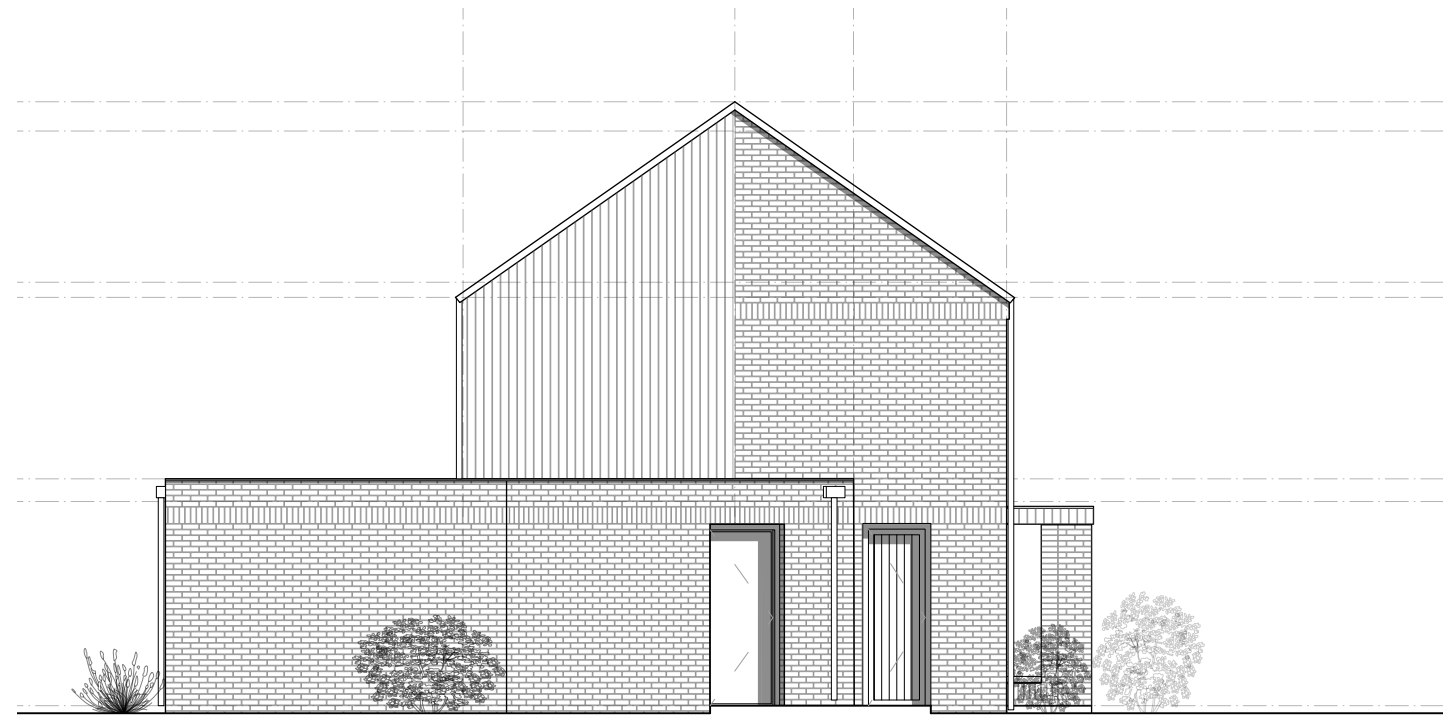

Side (east) Elevation

P2 06/01/21 MMJ Further Detail Added
P1 28/09/20 PT Preliminary Issue

paul testa architecture

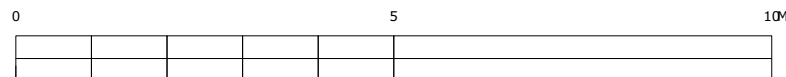

This drawing is the copyright of Paul Testa Architecture and should not be reproduced in whole or in part without their written permission.

Paul Testa Architecture Limited
Parkhead House, Carver Street
Sheffield S1 4FS
0114 442 0123
info@paultestaarchitecture.co.uk
www.paultestaarchitecture.co.uk

Scale @ A3: 1:100
Purpose: For Information
Status: S2 Revision: P2
Drawn: PT Checked: PT

Project: Dungworth Green
Client: Laura Johnson & Adam Winson
Drawing Title: Proposed Elevations - North & East
Drawing no: PT320-PTA-00-ZZ-DR-A-00121