



Application Site

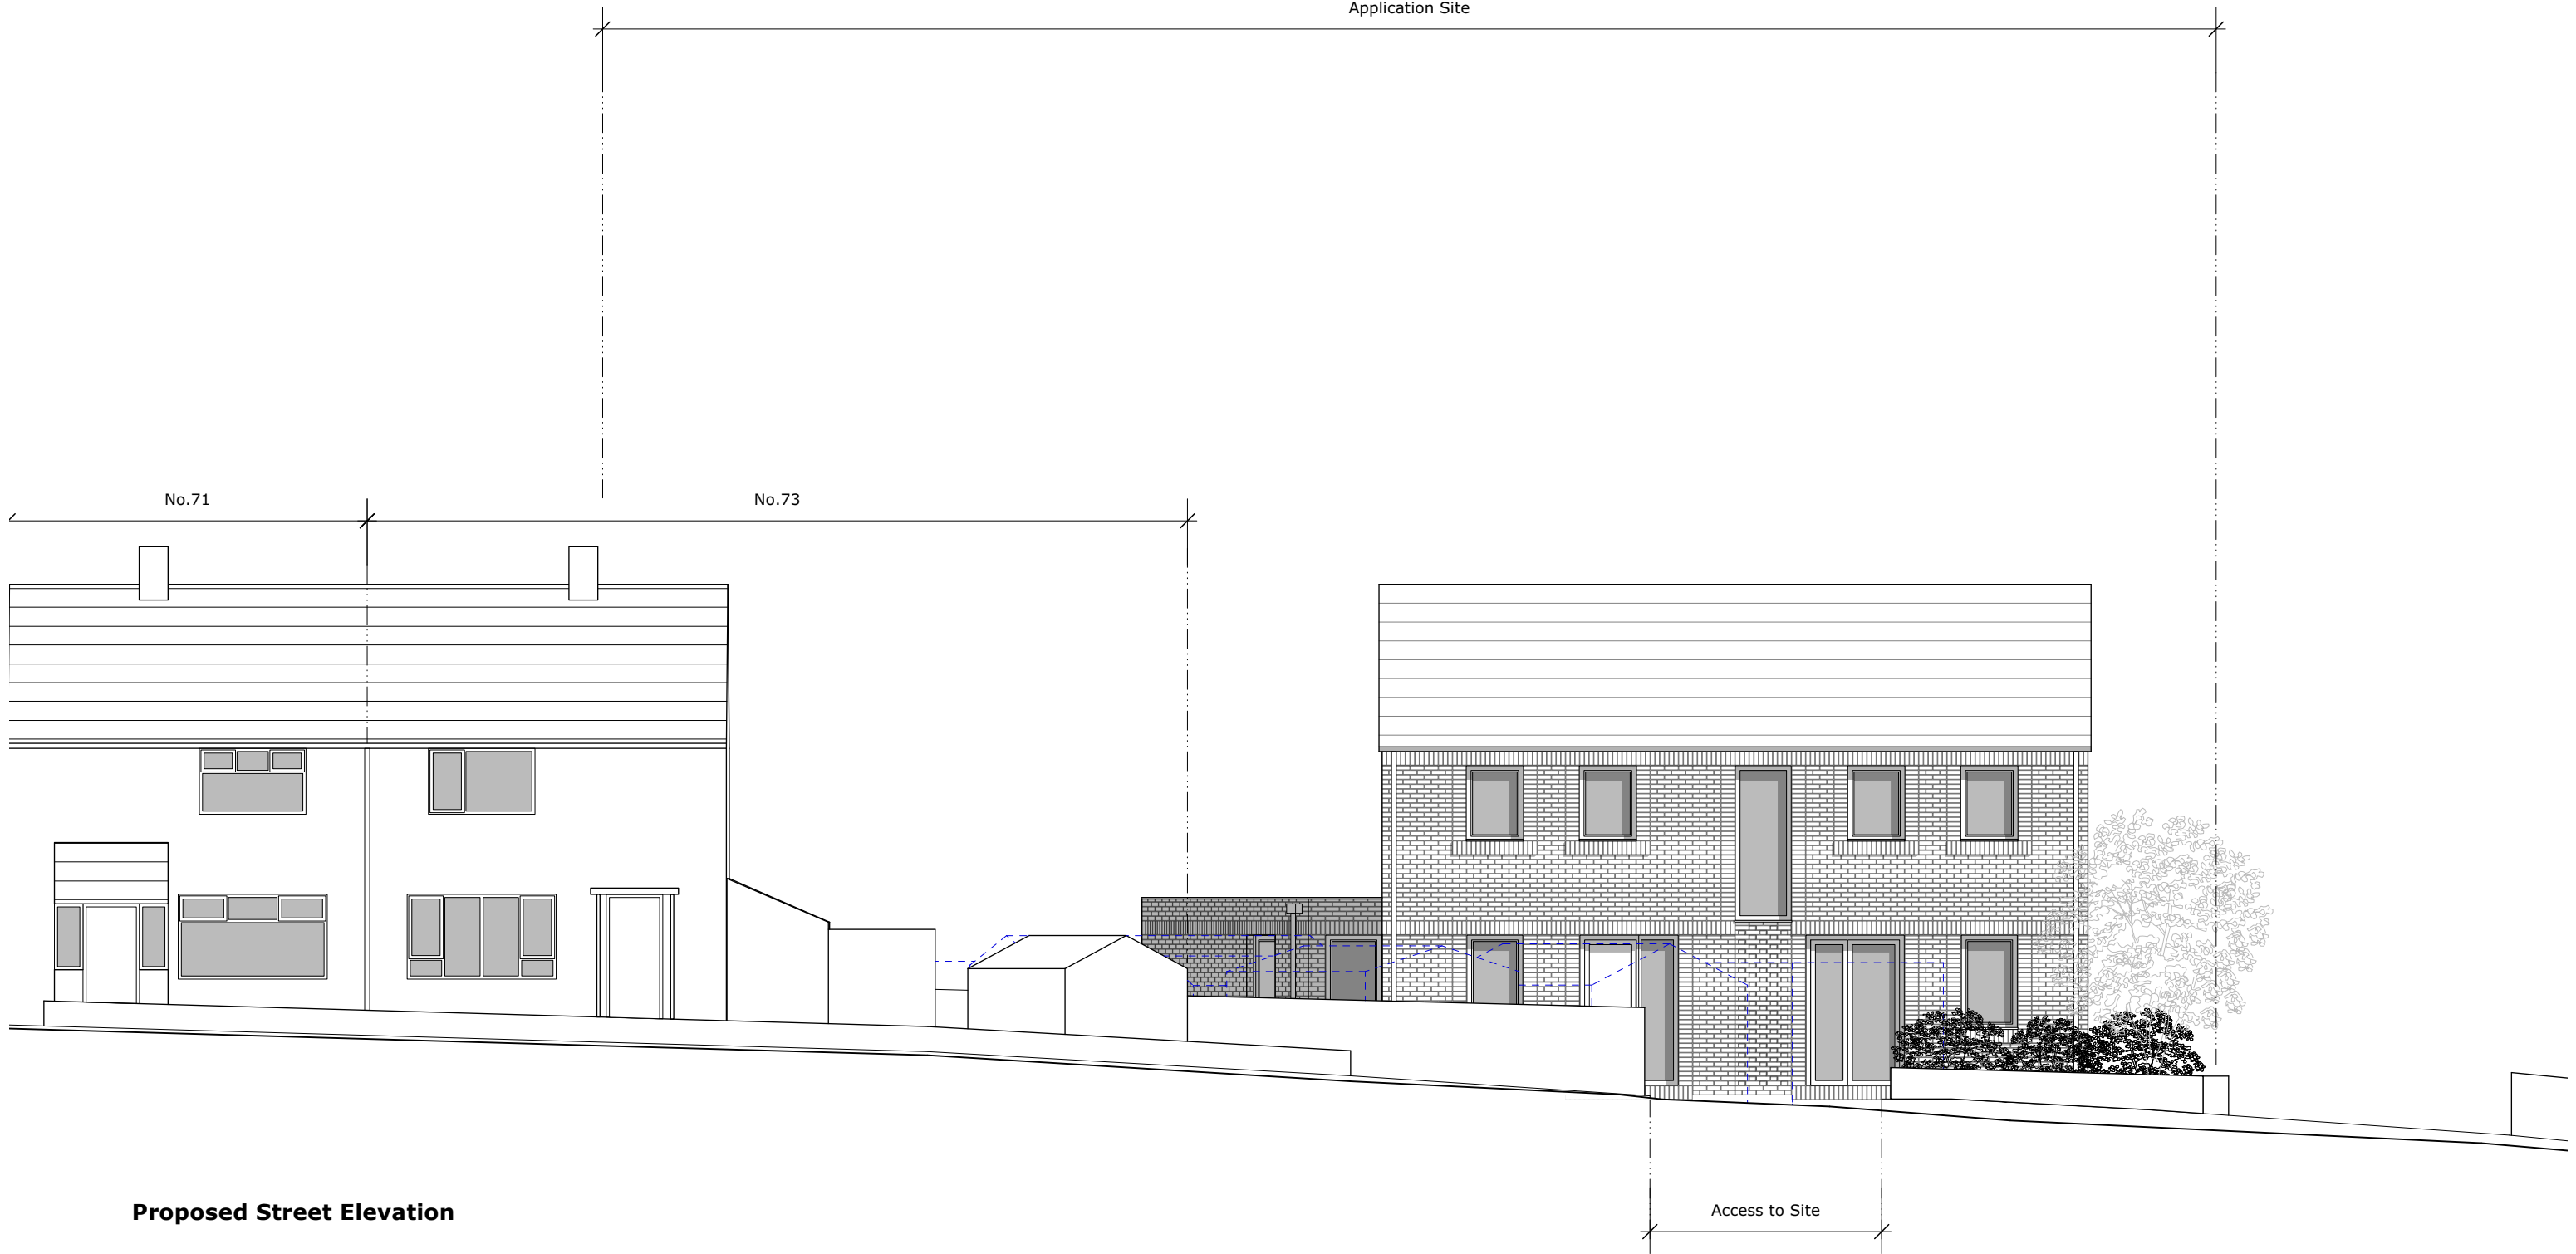

Proposed Street Elevation

P2 29/06/21 JT Tree retained at front
 P1 06/01/21 MMJ Preliminary Issue

paul testa architecture

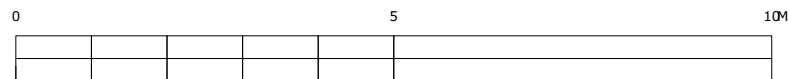

This drawing is the
 copyright of Paul Testa
 Architecture and should
 not be reproduced in
 whole or in part without
 their written permission.

Paul Testa Architecture Limited
 Parkhead House, Carver Street
 Sheffield S1 4FS
 0114 442 0123
 info@paultestaarchitecture.co.uk
 www.paultestaarchitecture.co.uk

Scale @ A3: 1:100

Purpose: For Information

Status: S2

Drawn: PT

Revision: P2

Checked: PT

Project: Dungworth Green

Client: Laura Johnson & Adam Winson

Drawing Title: Proposed Street Elevation

Drawing no: PT320-PTA-00-ZZ-DR-A-00122

PT320-PTA-00-ZZ-M3-A-00101.vwx