



Section AA

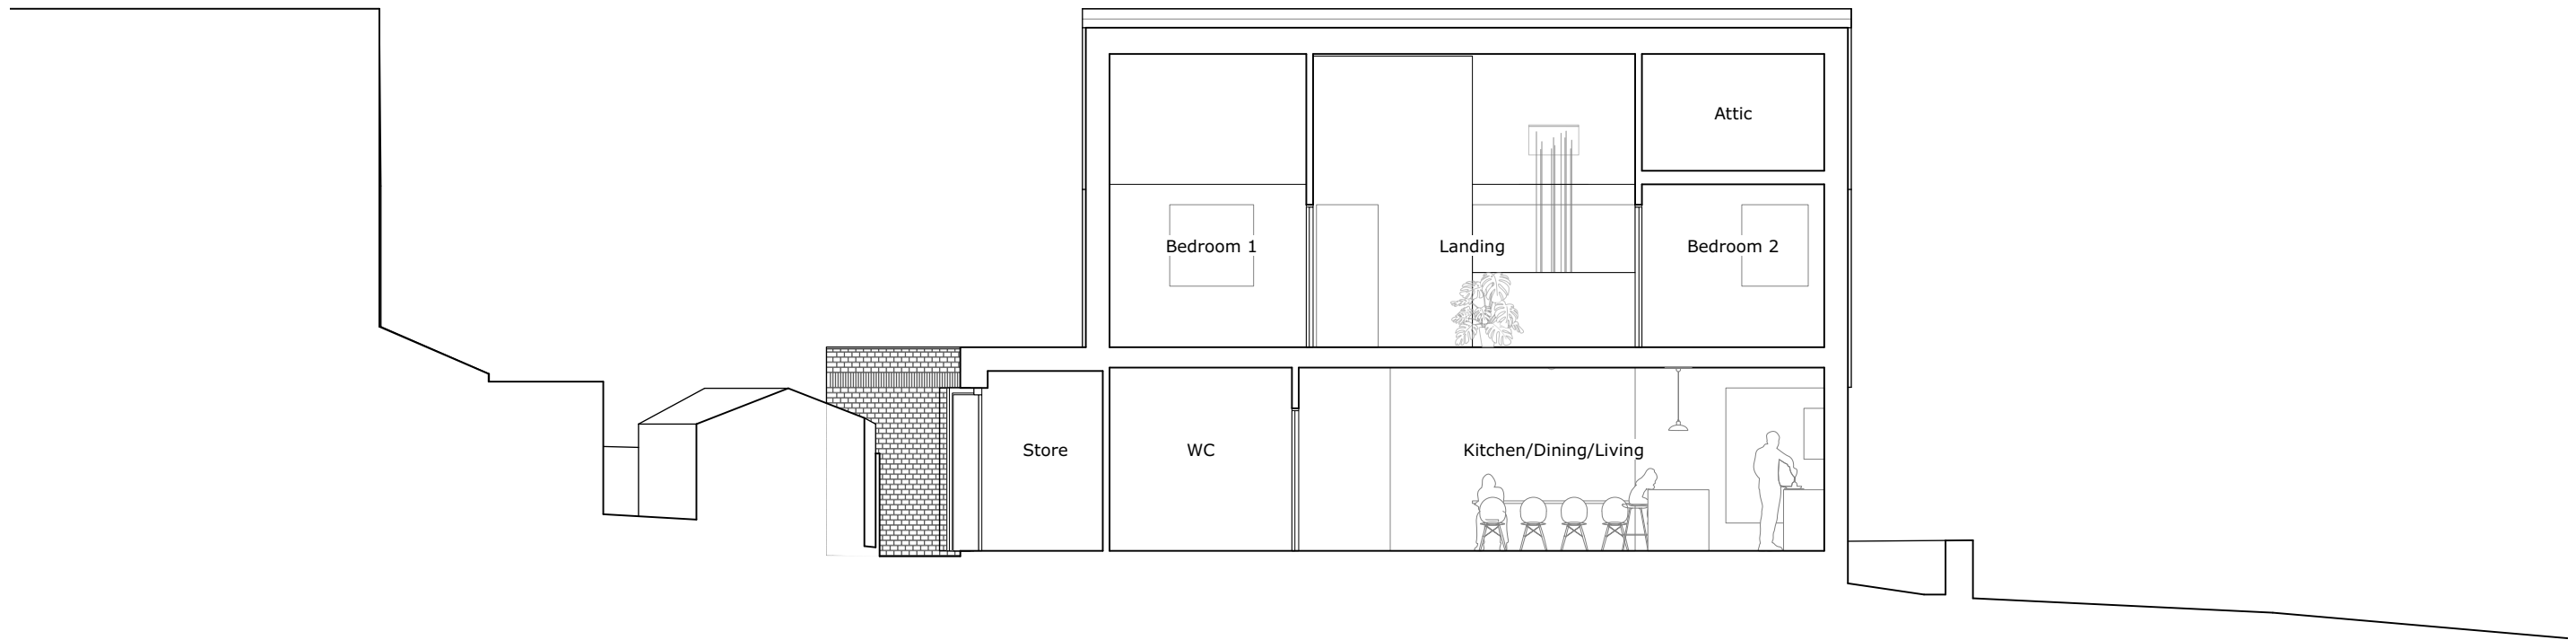

Section BB

P1 06/01/21 MMJ Preliminary Issue

paul testa architecture

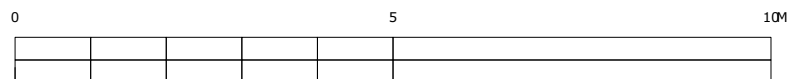

This drawing is the copyright of Paul Testa Architecture and should not be reproduced in whole or in part without their written permission.

Paul Testa Architecture Limited
 Parkhead House, Carver Street
 Sheffield S1 4FS
 0114 442 0123
 info@paultestaarchitecture.co.uk
 www.paultestaarchitecture.co.uk

Scale @ A3: 1:100

Purpose: For Information

Status: S2

Drawn: PT

Revision: P1

Checked: PT

Project: Dungworth Green

Client: Laura Johnson & Adam Winson

Drawing Title: Proposed Sections

Drawing no: PT320-PTA-00-ZZ-DR-A-00110

PT320-PTA-00-ZZ-M3-A-00101.vwx