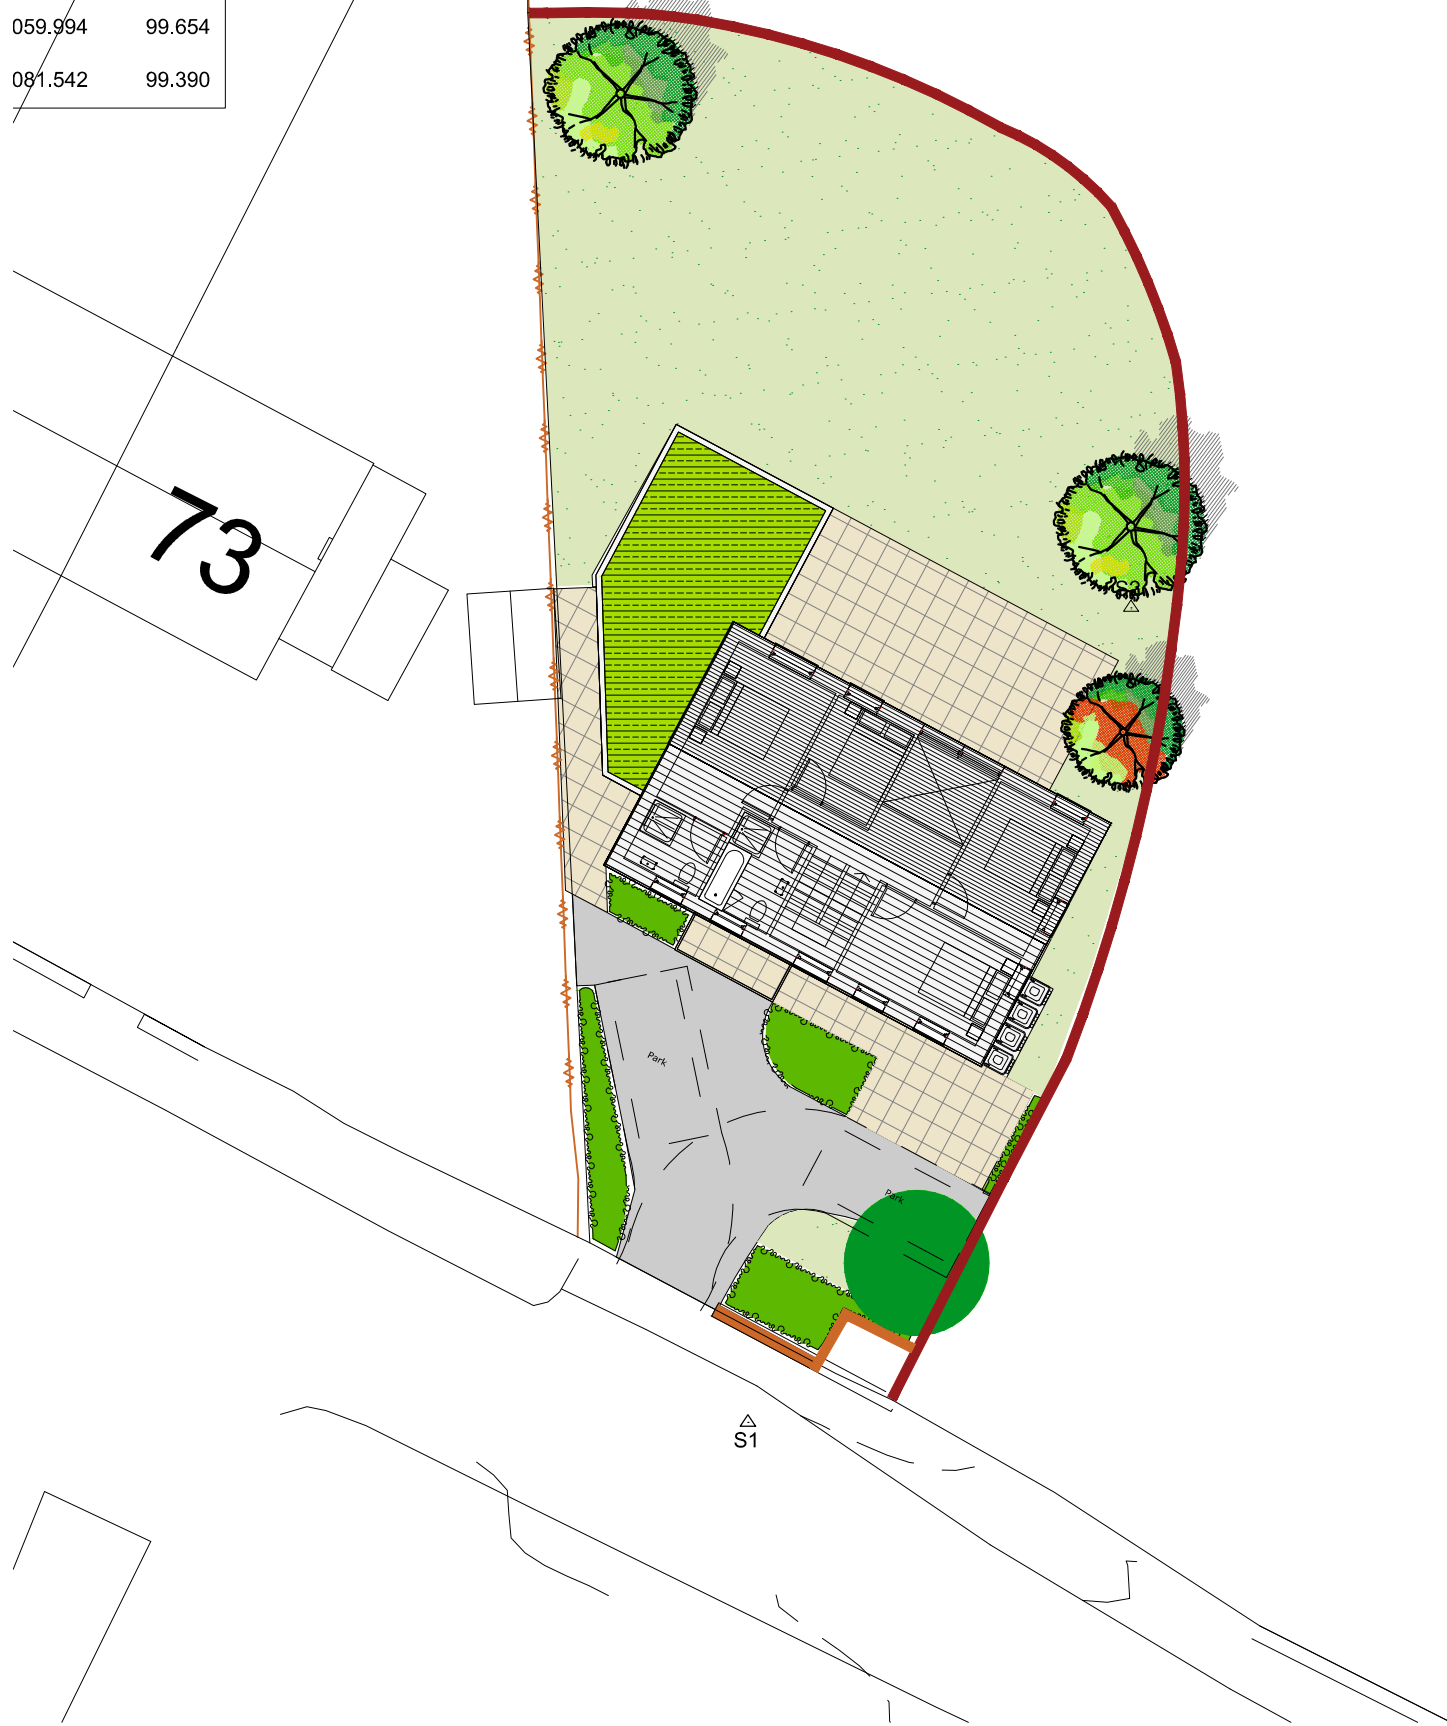

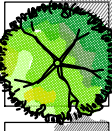
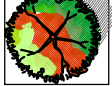

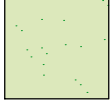
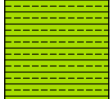


Northing	Level
059.994	99.654
081.542	99.390

 
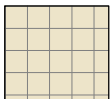


LEGEND


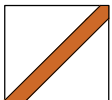
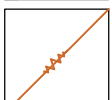
SOFT LANDSCAPE

-  **Existing Trees to be retained**
Trees to be retained
-  **Proposed Medium Size Trees**
Trees to be planted as 14-16cm girth, Extra Heavy Standard.
-  **Proposed Small Ornamental Trees**
Trees to be planted as 10-12cm girth, Selected Standard Tree.
-  **Proposed Shrub Planting**
Ornamental shrub and herbaceous planting.
-  **Proposed Amenity Grass**
-  **Proposed Green Roof**

HARD LANDSCAPE

-  **Proposed Tarmac Surface**
-  **Proposed Flag Paving**

Boundary Treatments

-  **Existing Dry Stonewall to be retained**
-  **Proposed Dry Stonewall to match existing**
-  **Existing Fence to be retained**

GENERAL NOTES

1. This drawing is the copyright of tpm landscape Ltd and cannot be reproduced in any form without the consent of the company.
2. This drawing is to be read in conjunction with detail landscape drawings, details and specification.
3. This drawing is to be read in conjunction with all relevant Architects', Engineer's, Specialists, Bills of Quantities and Specifications.
4. The insertion of any firm or proprietary brand on this drawing is an indication of the class or quality required and does not exclude the use of alternative materials that are equal in performance, quality and appearance, provided that they have been approved in writing by the Landscape Architect.
5. The Contractor is responsible for accurately ascertaining the position of underground services and responding to all relevant service easement requirements.
6. All dimensions are in millimetres unless stated otherwise, for the purposes of construction this drawing must not be scaled and only written dimensions used. Written and scaled dimensions to be checked on site, any discrepancies reported prior to work commencing. IF IN DOUBT PLEASE ASK.
7. All work and materials are to be in accordance with the relevant British Standards and Code of Practice.
8. All Proprietary products are to be used strictly in accordance with the manufacturer's instructions and details.

REVISION NOTES

Rev	By	Description	Date
-	-	-	-

Client
Crowley Associates

Project
Dungworth Green, Sheffield

Description
Landscape Layout

Status
For Approval



Scale @ A3	Drawn	Checked	Date
1:200	TK	CT	04.05.21
Job number	Drawing number	Revision	
3831	101	D	