


Application Site

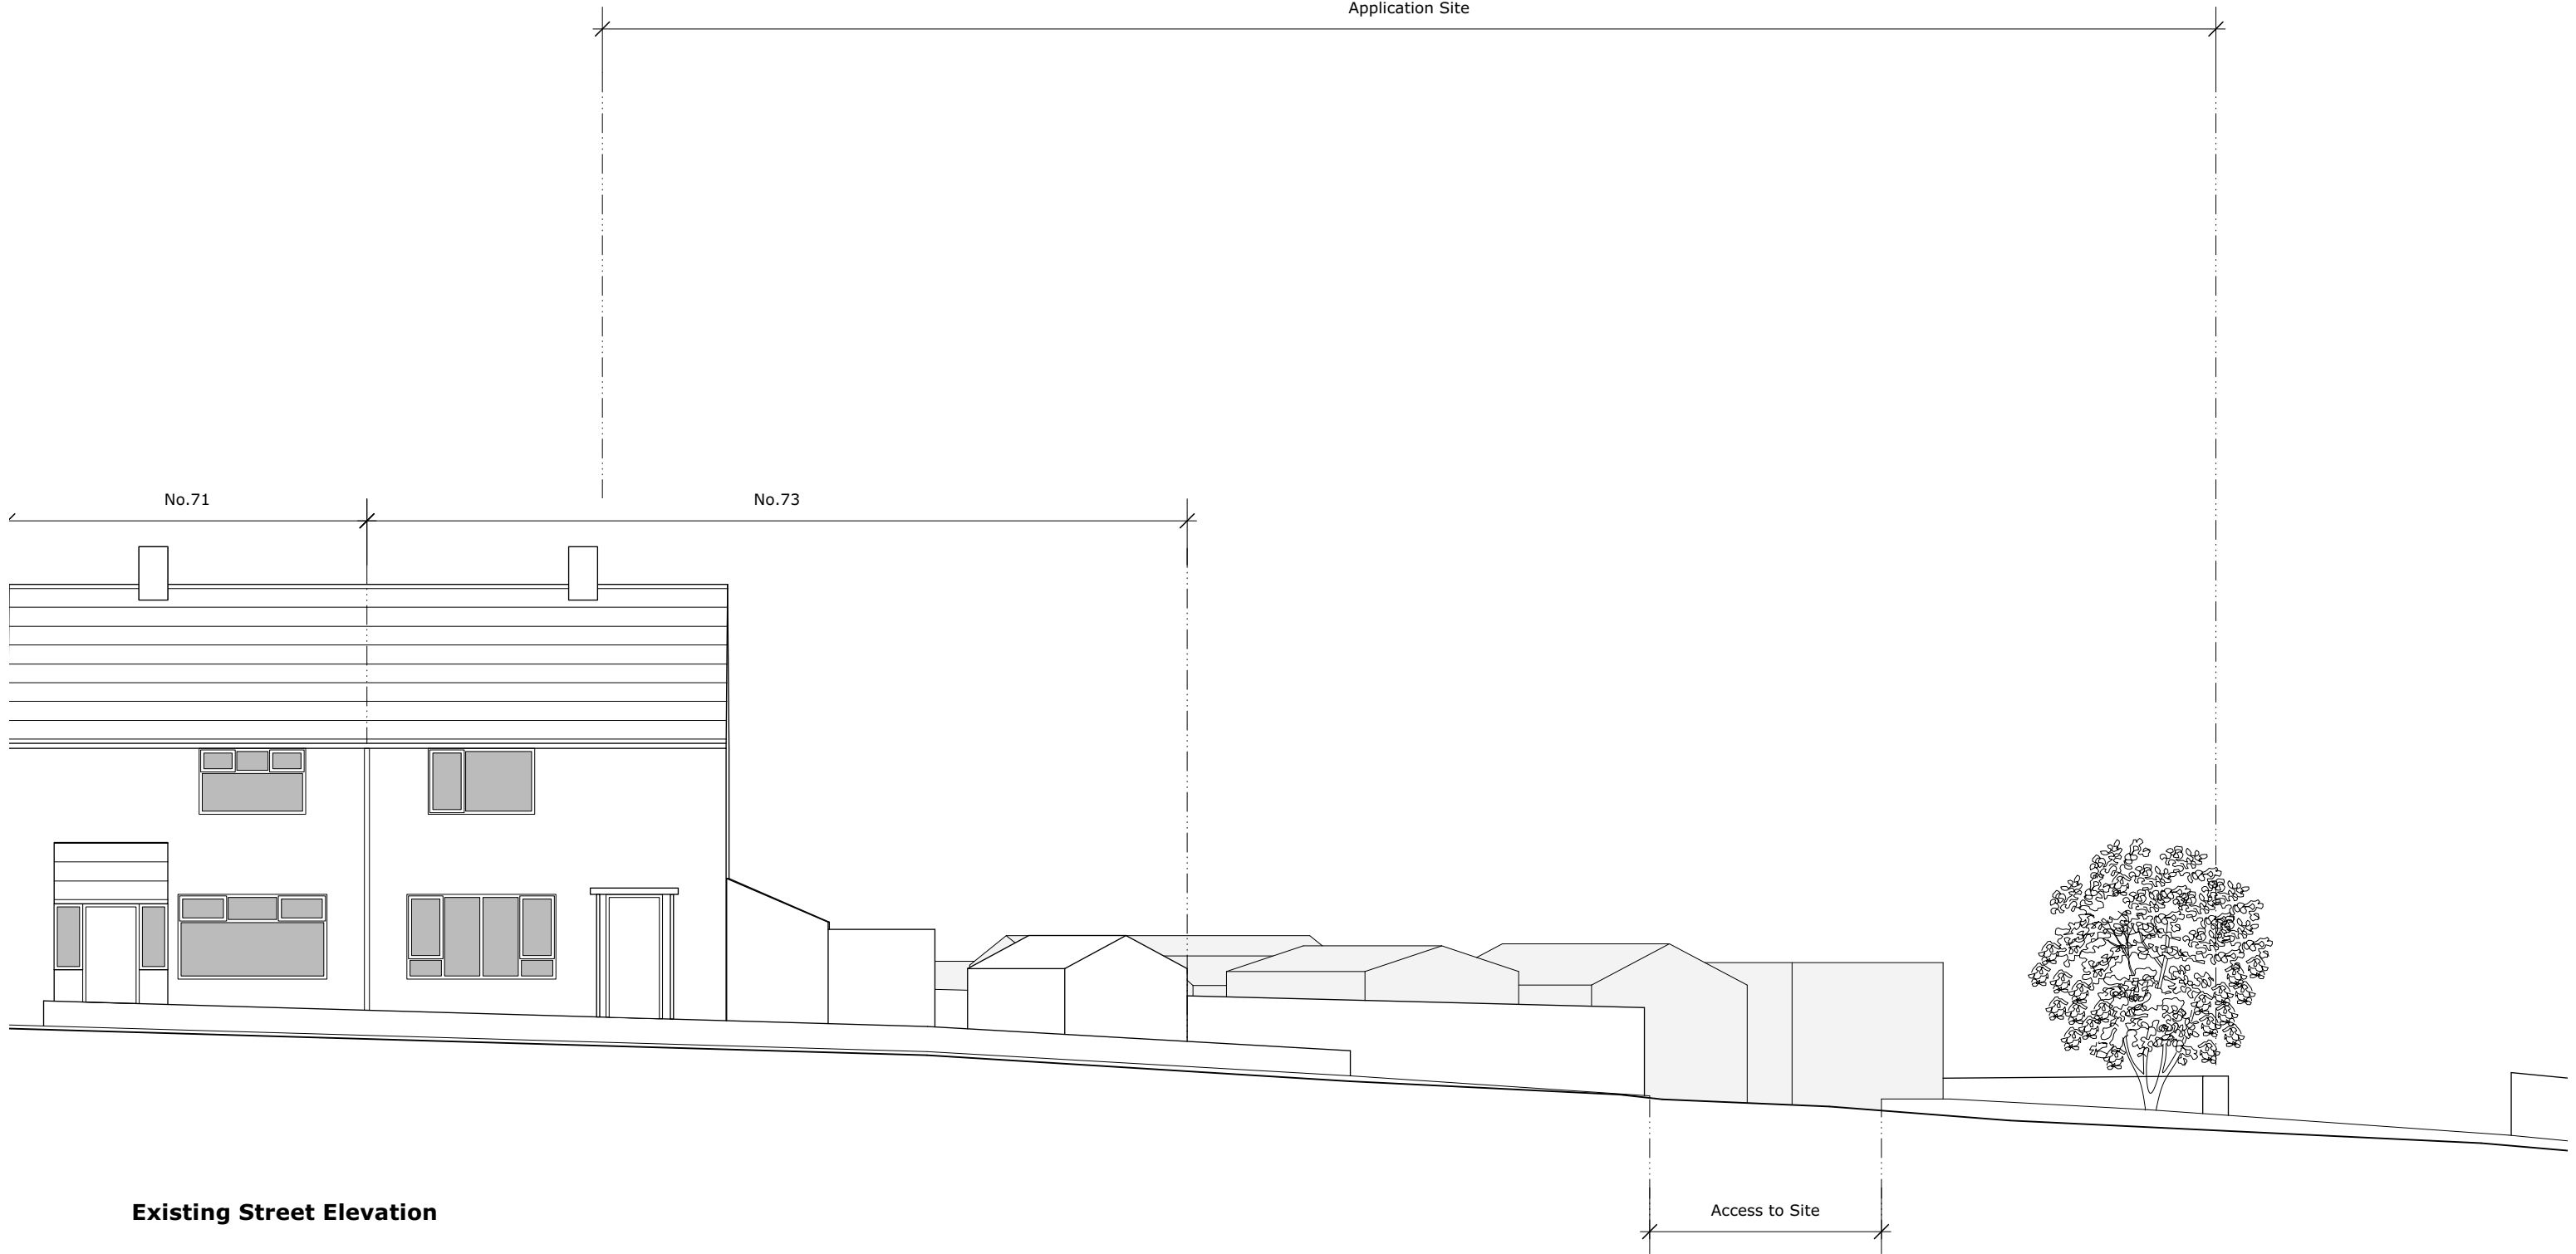


Existing Street Elevation

P1 08/12/20 MMJ

Preliminary Issue

paul testa architecture

Existing Sheds on Site

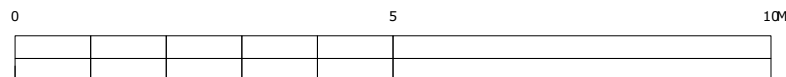

This drawing is the copyright of Paul Testa Architecture and should not be reproduced in whole or in part without their written permission.

Paul Testa Architecture Limited
Parkhead House, Carver Street
Sheffield S1 4FS
0114 442 0123
info@paultestaarchitecture.co.uk
www.paultestaarchitecture.co.uk

Scale @ A3: 1:100

Purpose: For Information

Status: S2

Drawn: MMJ

Revision: P1

Checked: PT

Project: Dungworth Green

Client: Laura Johnson & Adam Winson

Drawing Title: Existing Street Elevation

Drawing no: PT320-PTA-00-ZZ-DR-A-00020

PT320-PTA-00-ZZ-M3-A-00001.vwx