



**Section AA**

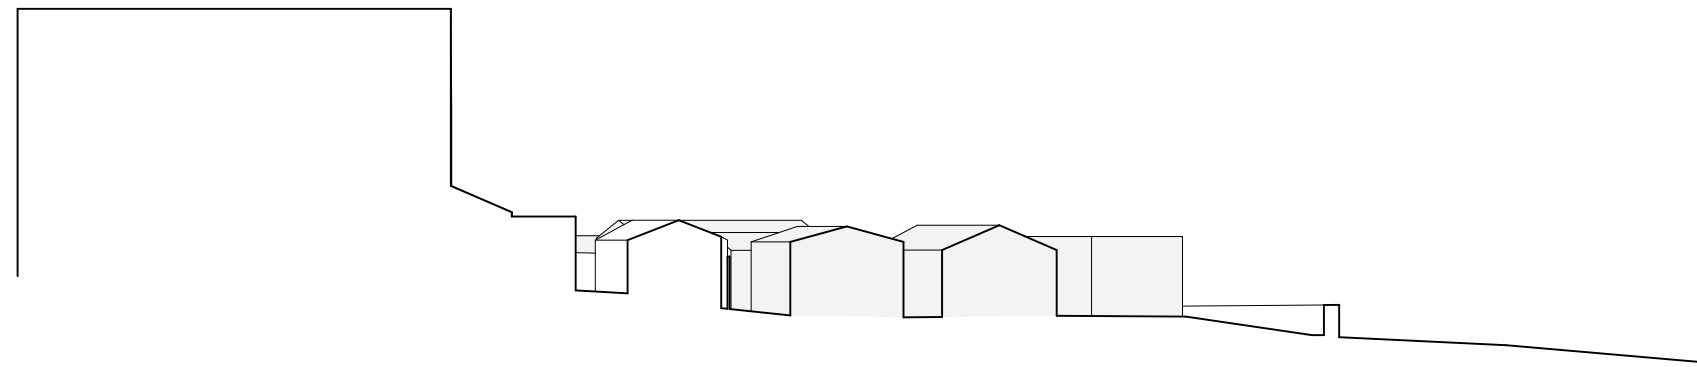

**Section BB**

Existing Sheds on Site

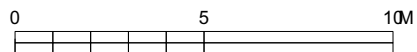

P1 11/12/20 MMJ

Preliminary Issue

**paul testa architecture**

This drawing is the copyright of Paul Testa Architecture and should not be reproduced in whole or in part without their written permission.

Paul Testa Architecture Limited  
 Parkhead House, Carver Street  
 Sheffield S1 4FS  
 0114 442 0123  
 info@paultestaarchitecture.co.uk  
 www.paultestaarchitecture.co.uk

Scale @ A3: 1:200

Purpose: For Information

Status: S2

Drawn: MMJ

Revision: P1

Checked: PT

Project: Dungworth Green

Client: Laura Johnson & Adam Winson

Drawing Title: Existing Sections

Drawing no: PT320-PTA-00-ZZ-DR-A-00010

PT320-PTA-00-ZZ-M3-A-00001.vwx