



Elevation 1
Scale: 1/100

Existing middle window to bay to be removed and replace with French doors to client spec.



Elevation 2
Scale: 1/100

New traditional tiled pitched roof with roof lights.
New parapet wall with stone coping.



Elevation 3
Scale: 1/100

New extension to existing kitchen area.




Elevation 4
Scale: 1/100

New side access door.


Planning Notes

- [note 1]

Rev	Description	By	Date
P1	First issue.	CAF	10.06.21
P2	Updated following client review and comments.	CAF	22.06.21

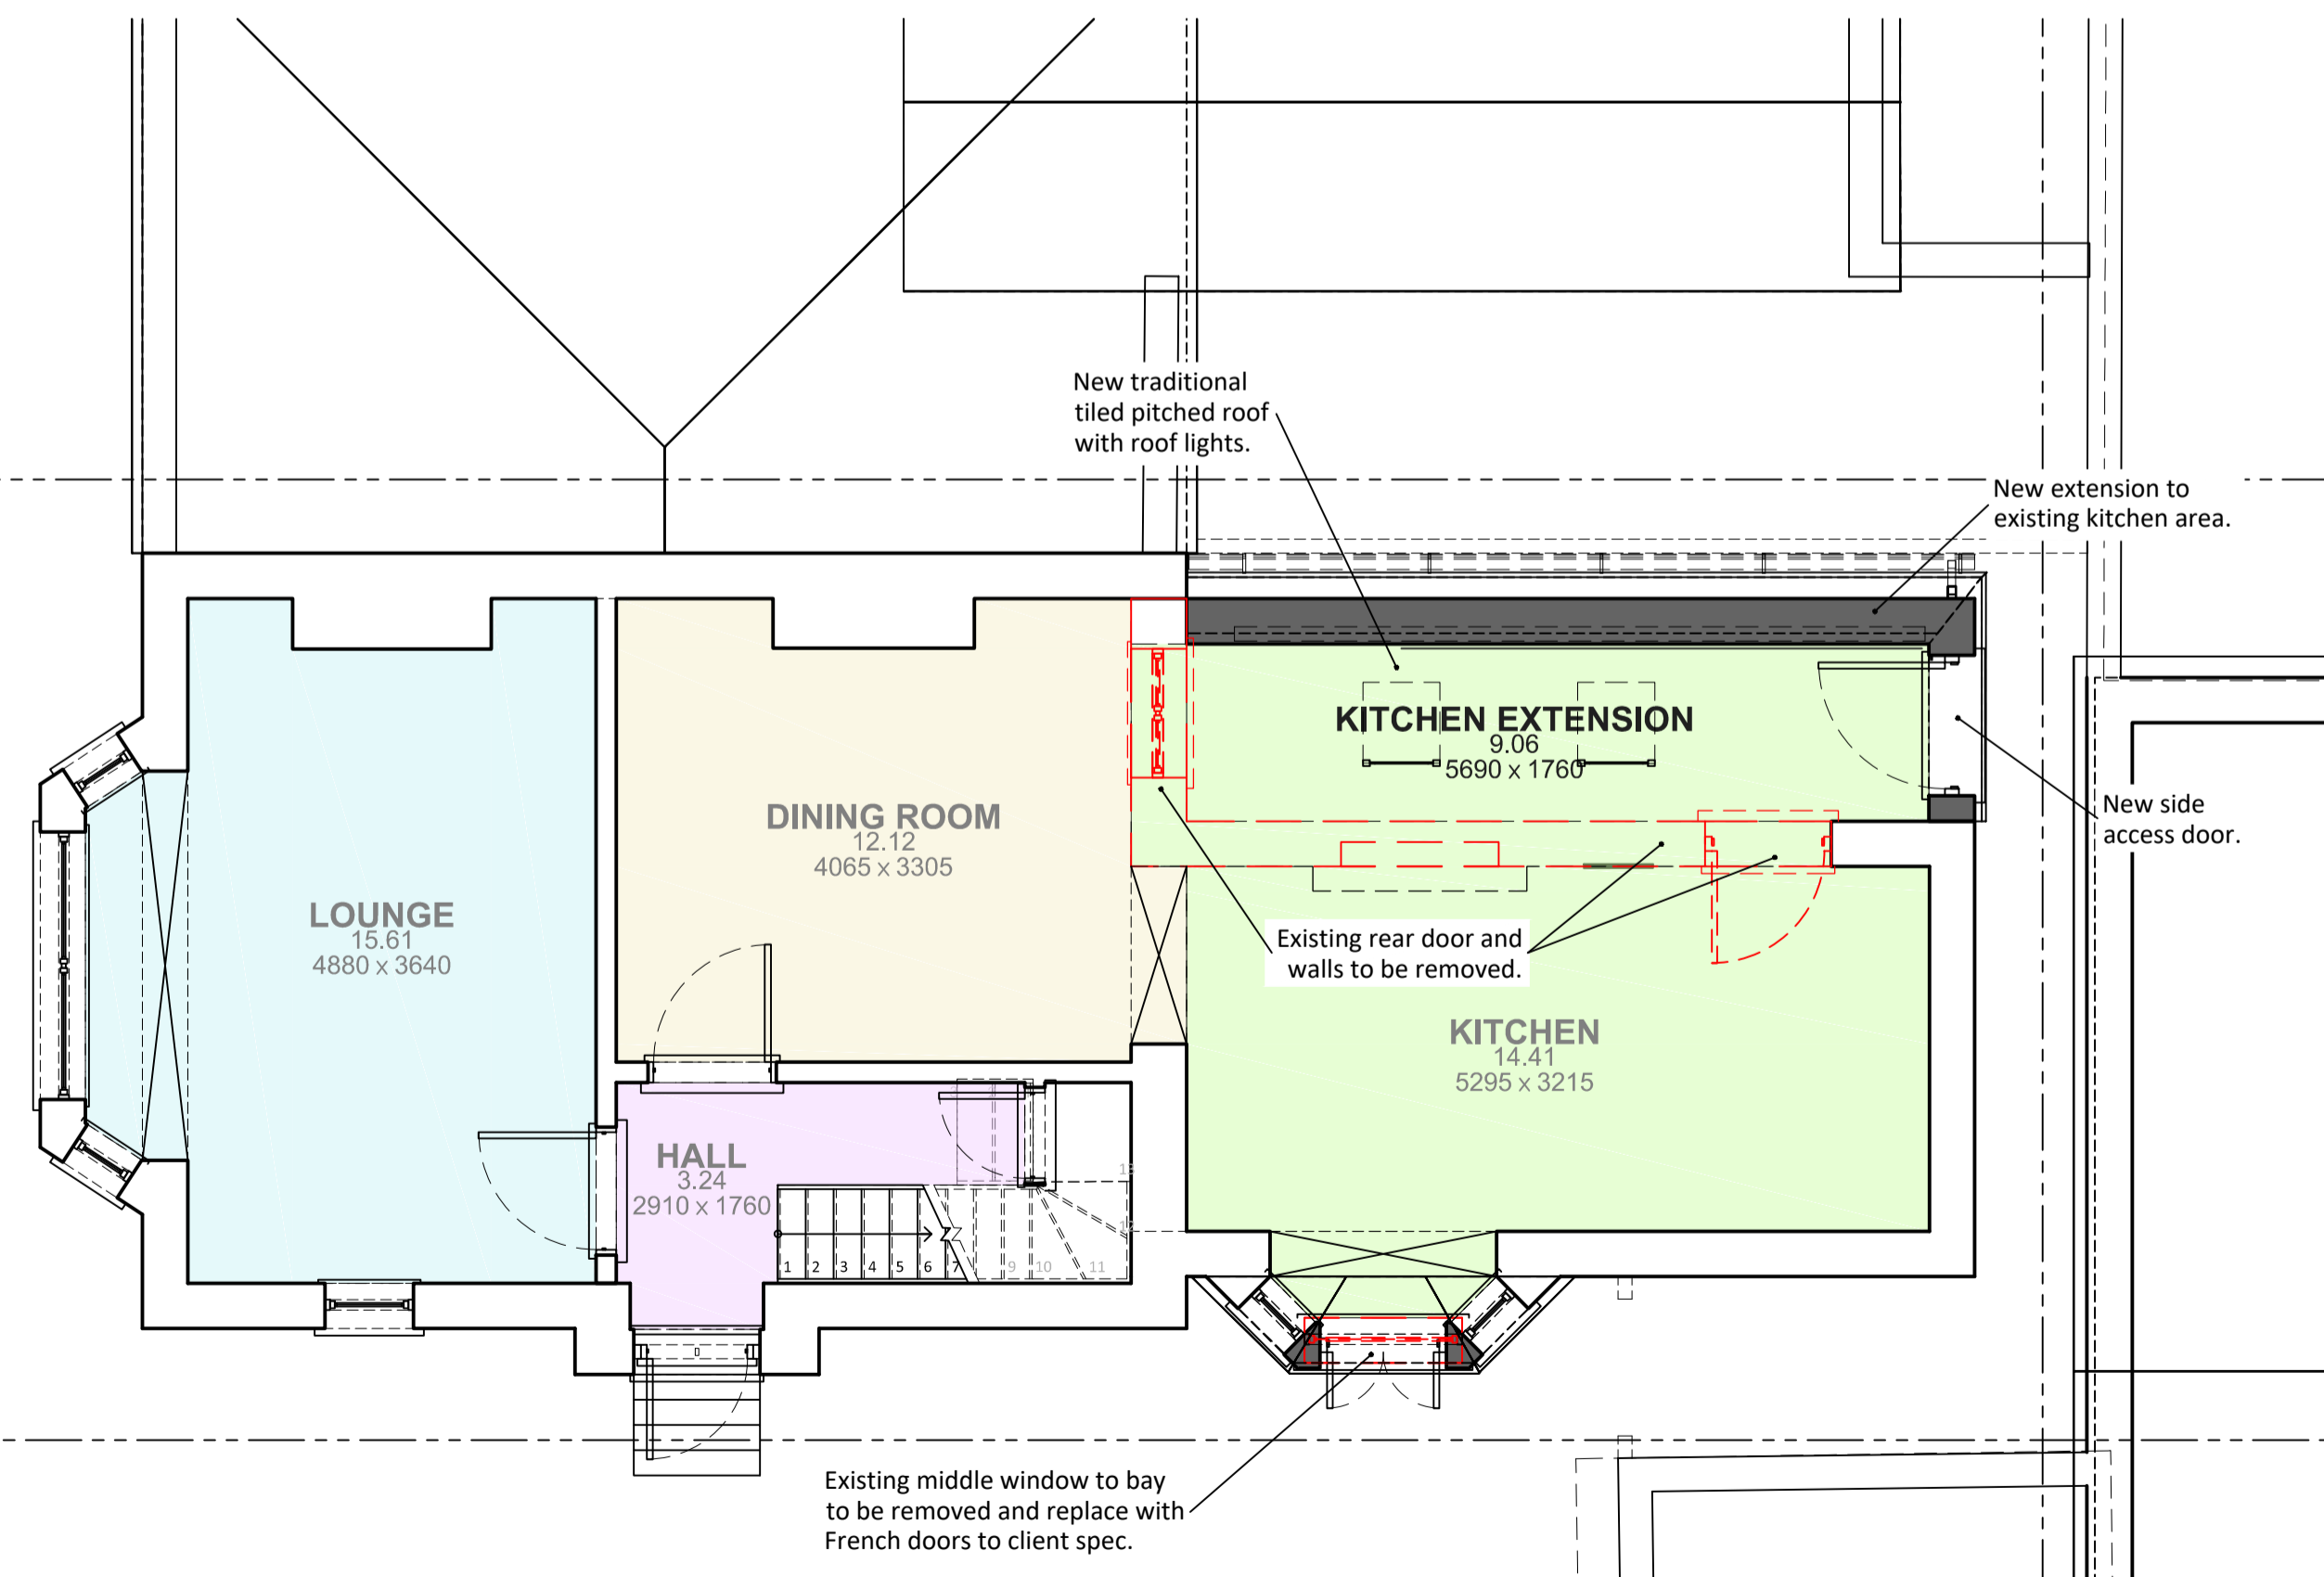

Ground Floor
Scale: 1/50

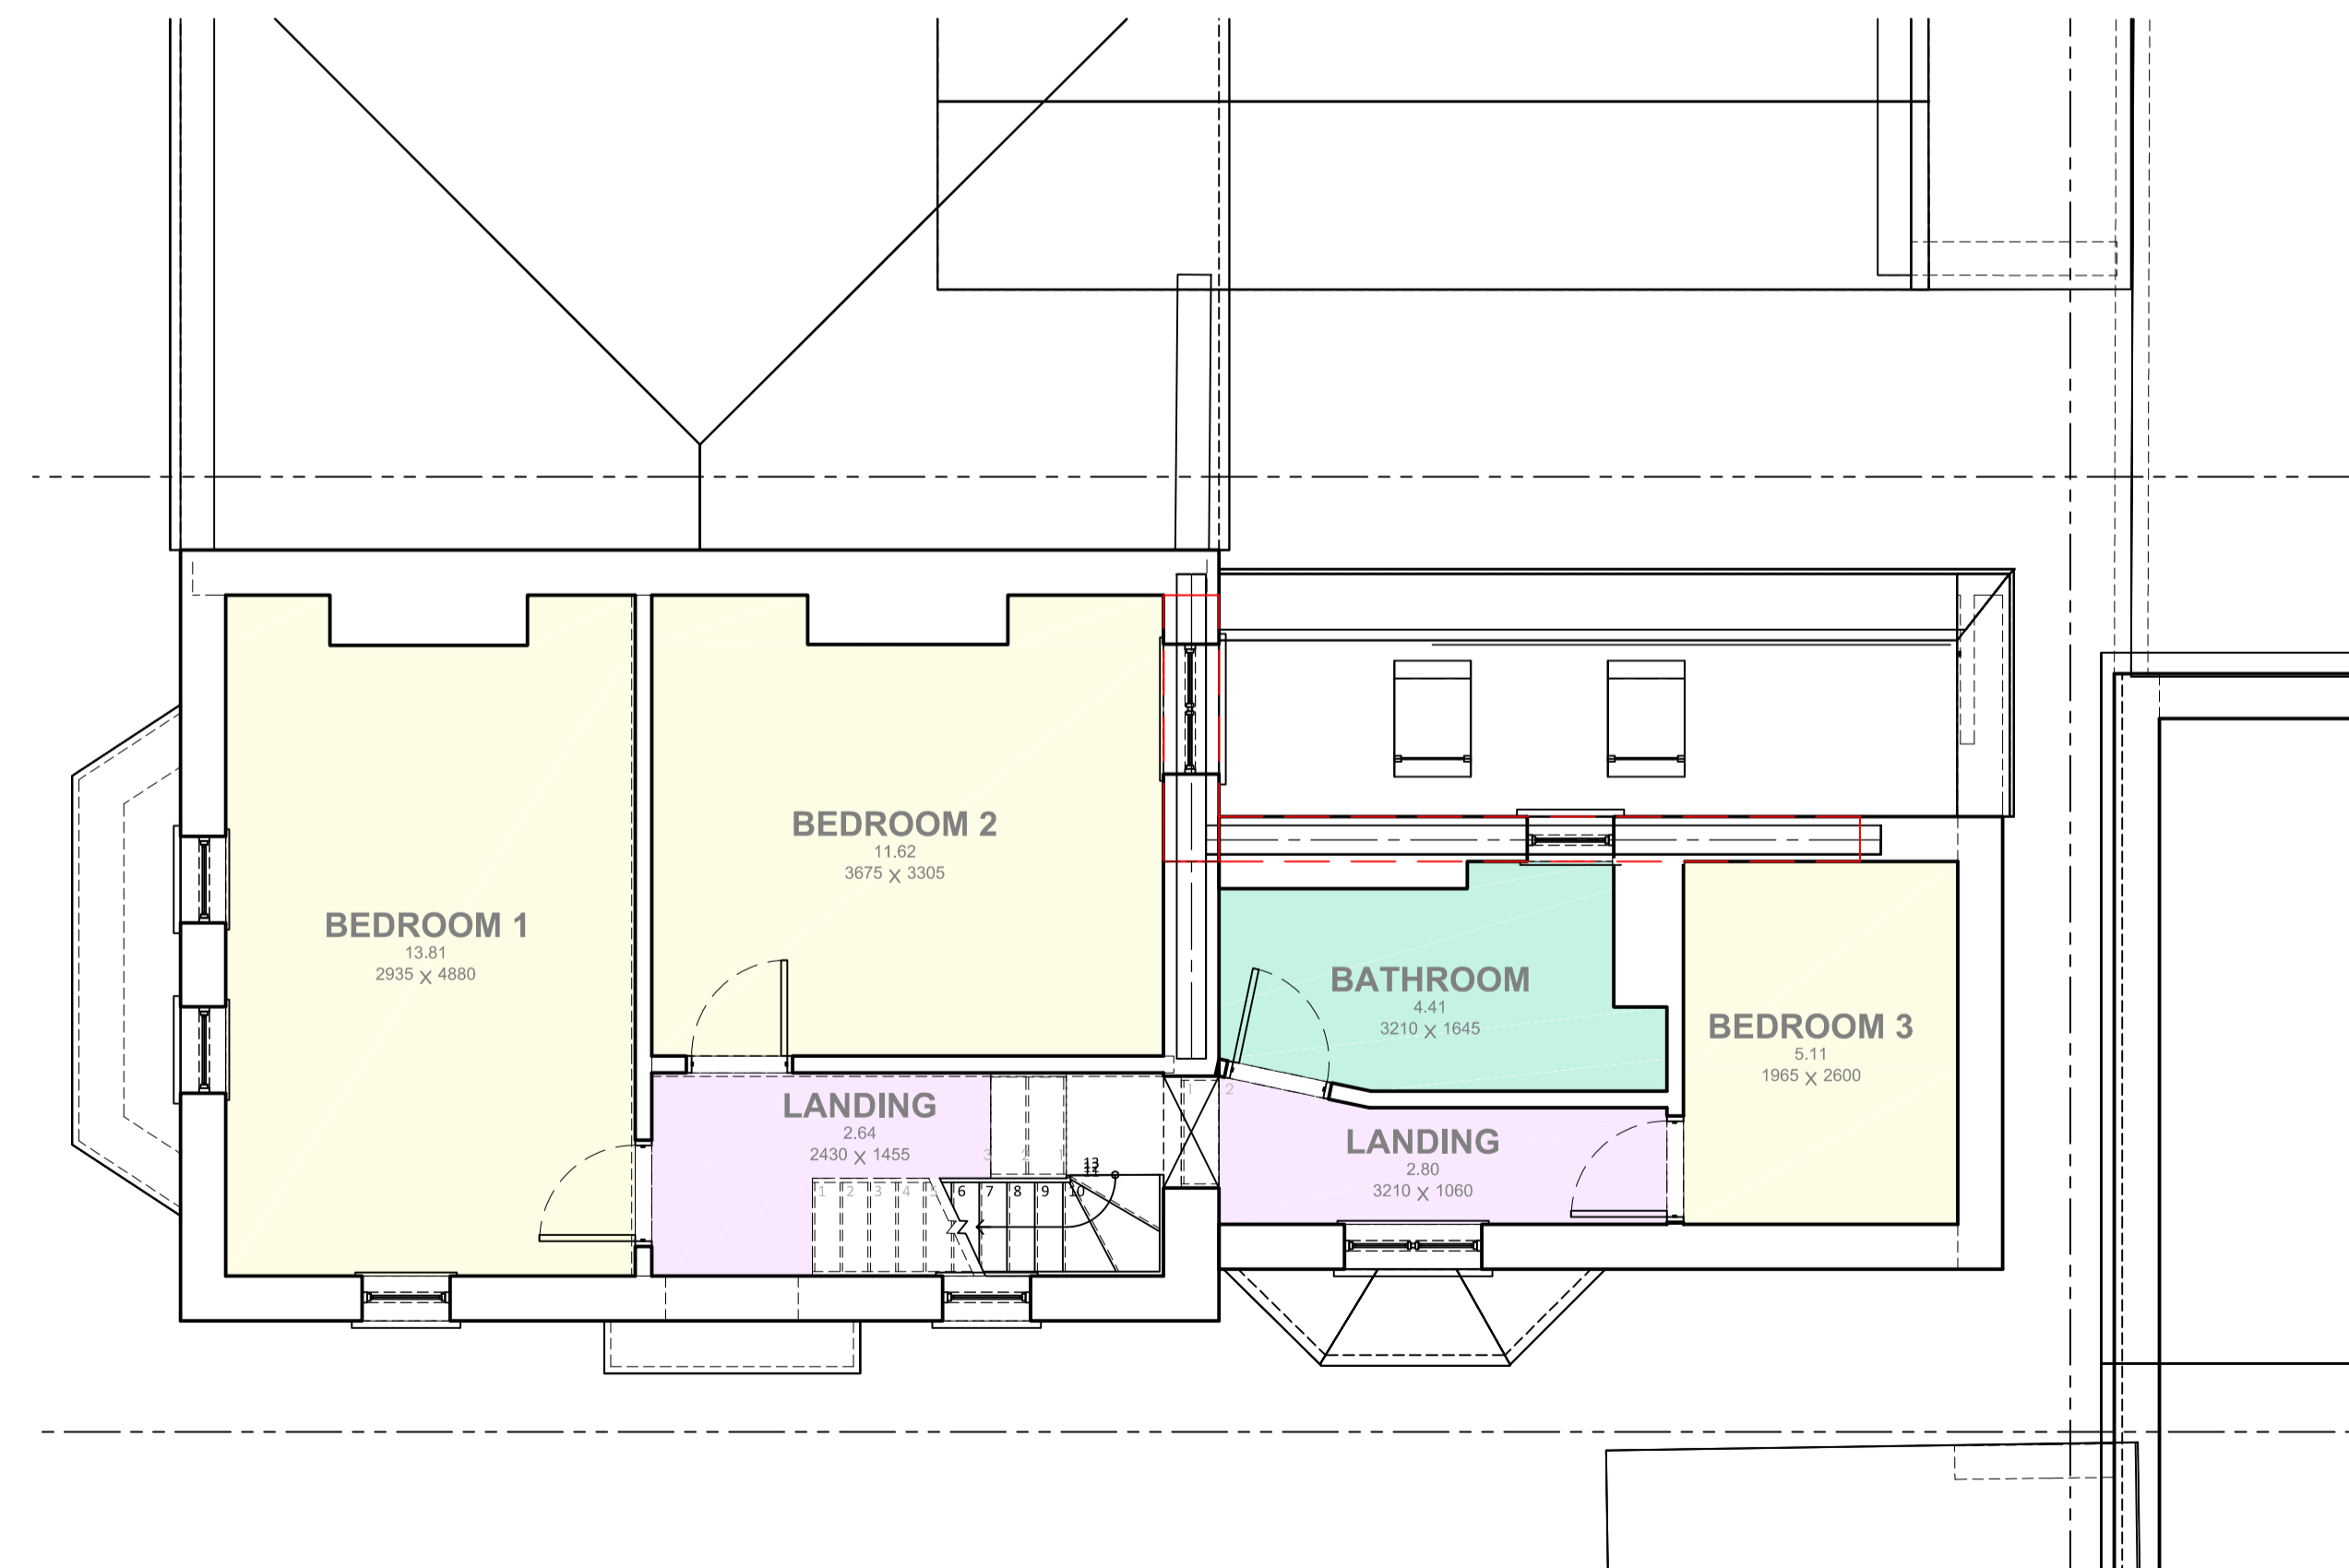

First Floor
Scale: 1/50

Client
Mr & Mrs Bruce

Project
New Single Storey Rear Extension
24 Peartree Close, Bozeat NN29 7NA

Job
Planning Drawings

Drawing Title
Plans & Elevations
Existing & Proposed

Scale	1:50 & 1:100	Drawn	CAF
Date	-	Checked	SWF
Project No./Discipline	1580	Drawing No.	002
		Revision	P2