




Note:
Development of 31 new holiday homes and relocation of existing homes A, B, C & D.
Total: 33

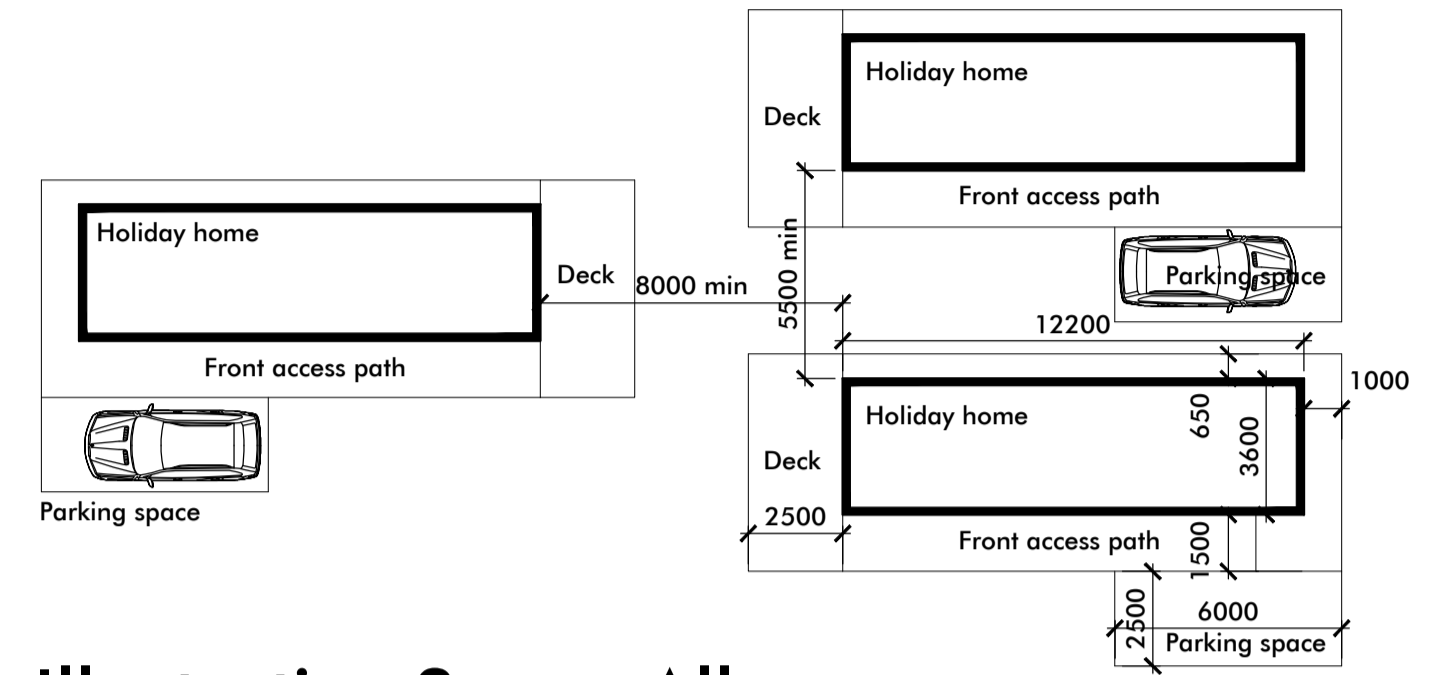

Illustrative Space Allowances
Scale 1:200



Revision Notes:

CLIENT	W & T Danson				
PROJECT	Proposed Further Development of Sandy Bay Caravan Park, 119 Pilling Lane, Preesall, FY6 0HG				
DRAWING	Proposed Site Layout				
DRAWN	ASL	DATE	23/04/21	NUMBER	20/119/P01
SCALE	1:500	SHEET	A1	REVISION	-