

Drawing Number:
21/04/BAR/
BWK/ 04

Size
A3

Revisions:


Notes:
Preliminary Plans
Subject to L.A.
Approval

Drawn By:
JP

Date:

Scale:

Mr P & Mrs R Barton
Extension & alterations to
Thurne
Heresfield
GL10 3EE

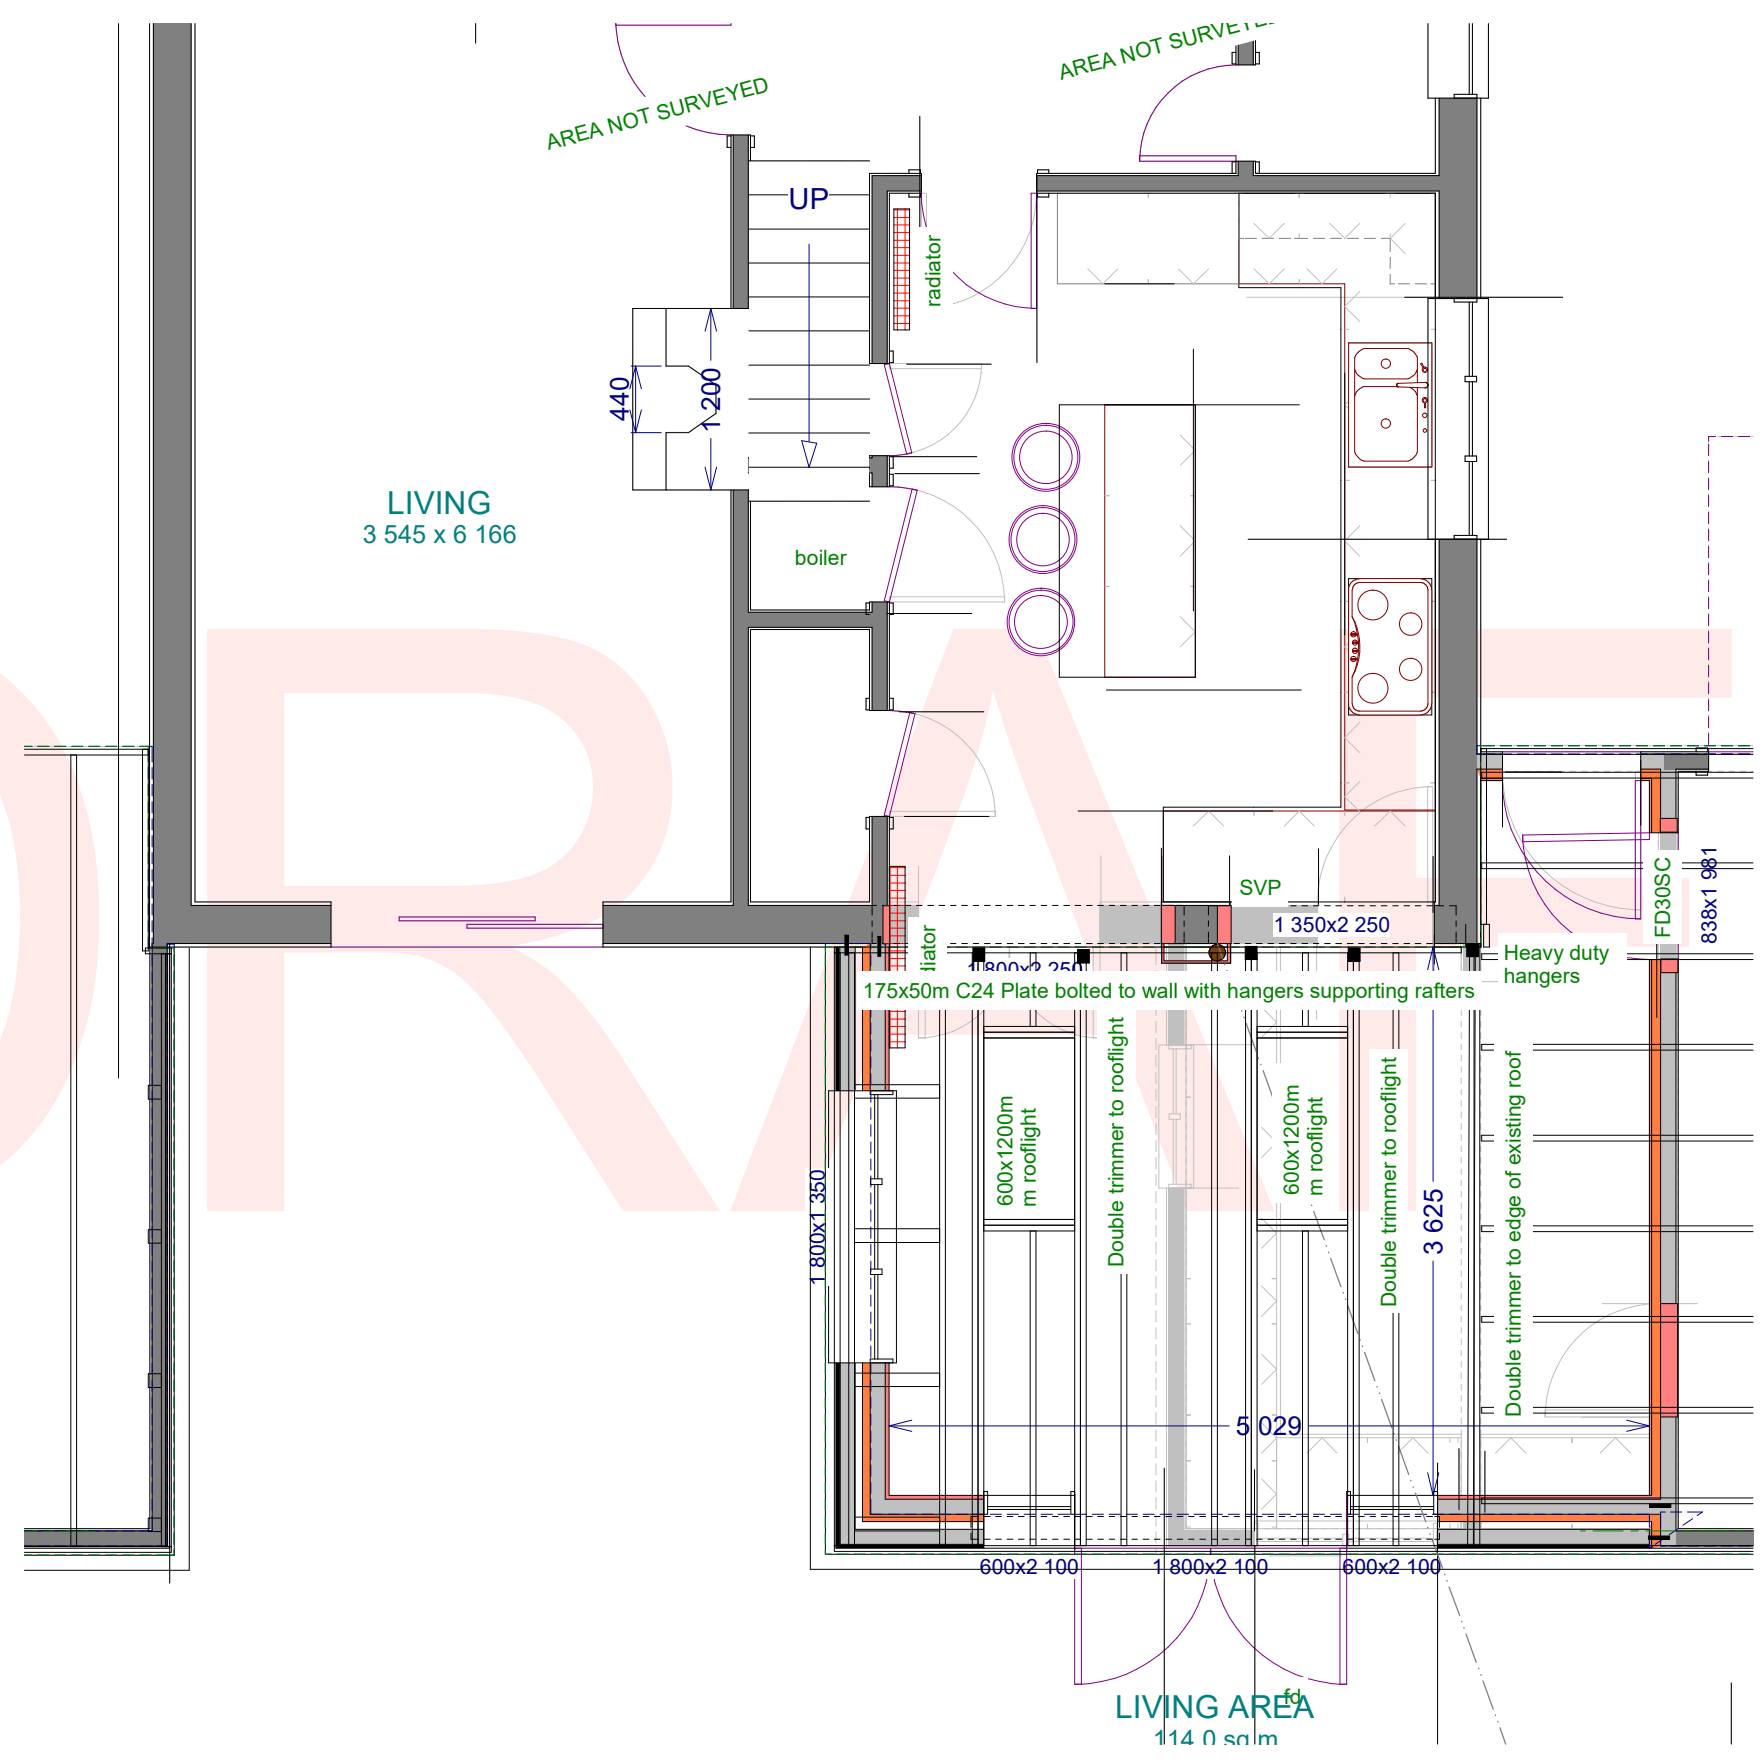

PROPOSED PLAN 1:50 @ A3

3D Home Design
Brook Croft
Sampford Spiney
Yelverton PL20 7QX
01822 854795
3d.home@talktalk.net