




EXISTING FRONT ELEVATION A




EXISTING SIDE ELEVATION B

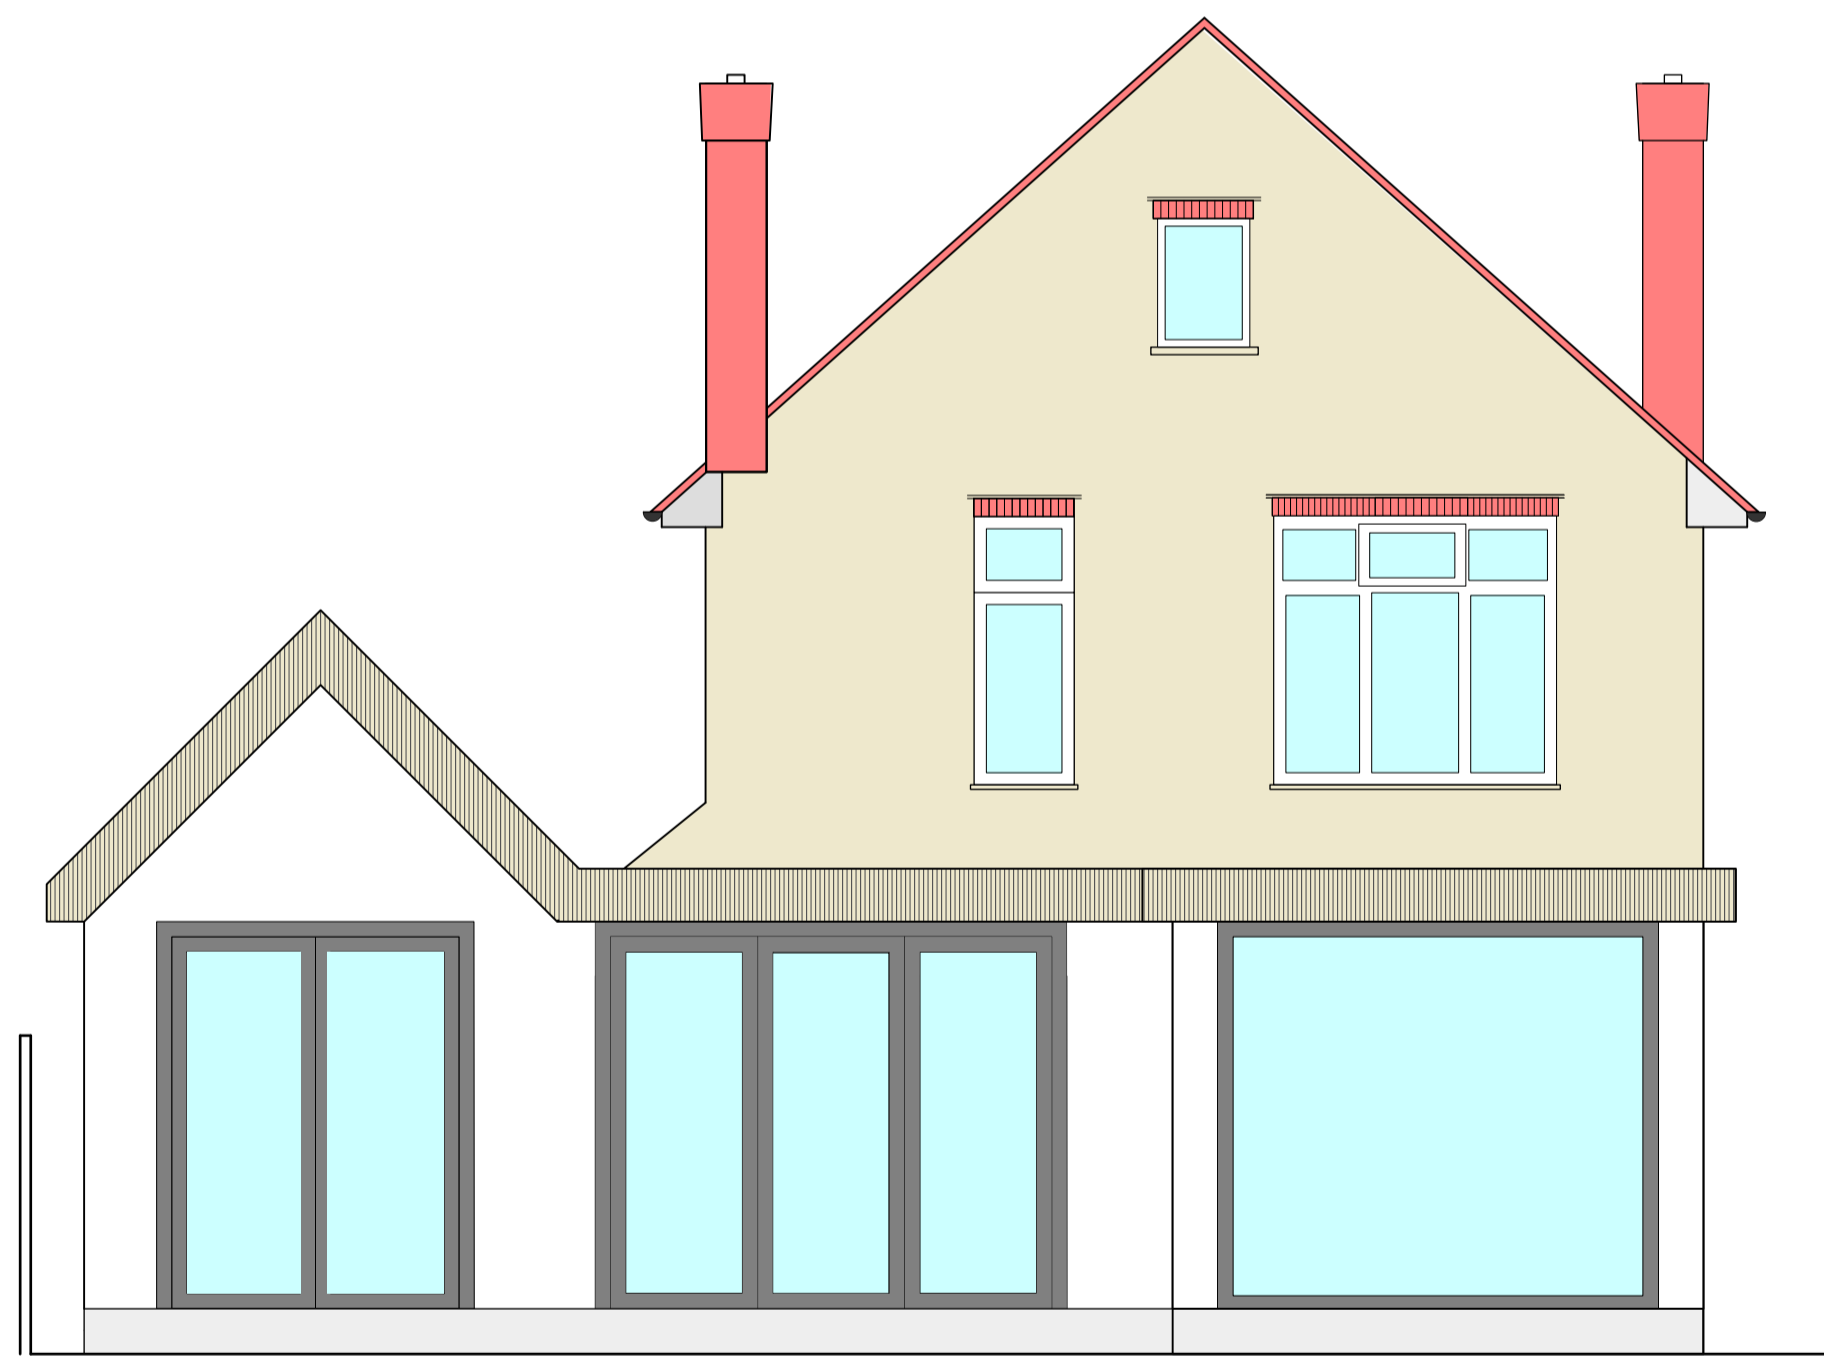

EXISTING REAR ELEVATION C



EXISTING SIDE ELEVATION D

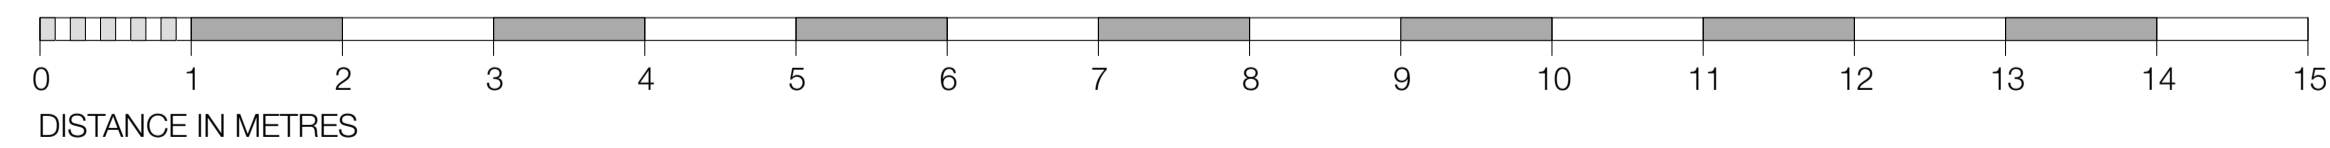

E info@abigailgrummitt.com T 079 6722 1104

ABIGAIL GRUMMITT

REV	DATE	AMENDMENT	INITIALS
A	15 07 21	SCALE BAR ADDED	AG

This design intent drawing is the property of Abigail Grummitt Ltd. It may not be duplicated or disclosed to any third party without the permission of Abigail Grummitt Ltd. Do not scale this drawing, all dimensions to be verified on site. Any discrepancies or variations are to be notified to the designer before the affected work commences. If in doubt, please ask. The contractor is to provide full sized setting-out drawings based on the information contained within this drawing for the designer's approval prior to commencement of manufacture.
© 2021 Abigail Grummitt Ltd

CLIENT
PROJECT
DATE

MR & MRS FETHERSTON
24 DODDINGHURST ROAD
21 04 21

DRAWING
SUBJECT
SCALE

006_DOD_2102
EXISTING ELEVATIONS
1:50 @ A1