



Do Not Scale from Drawing

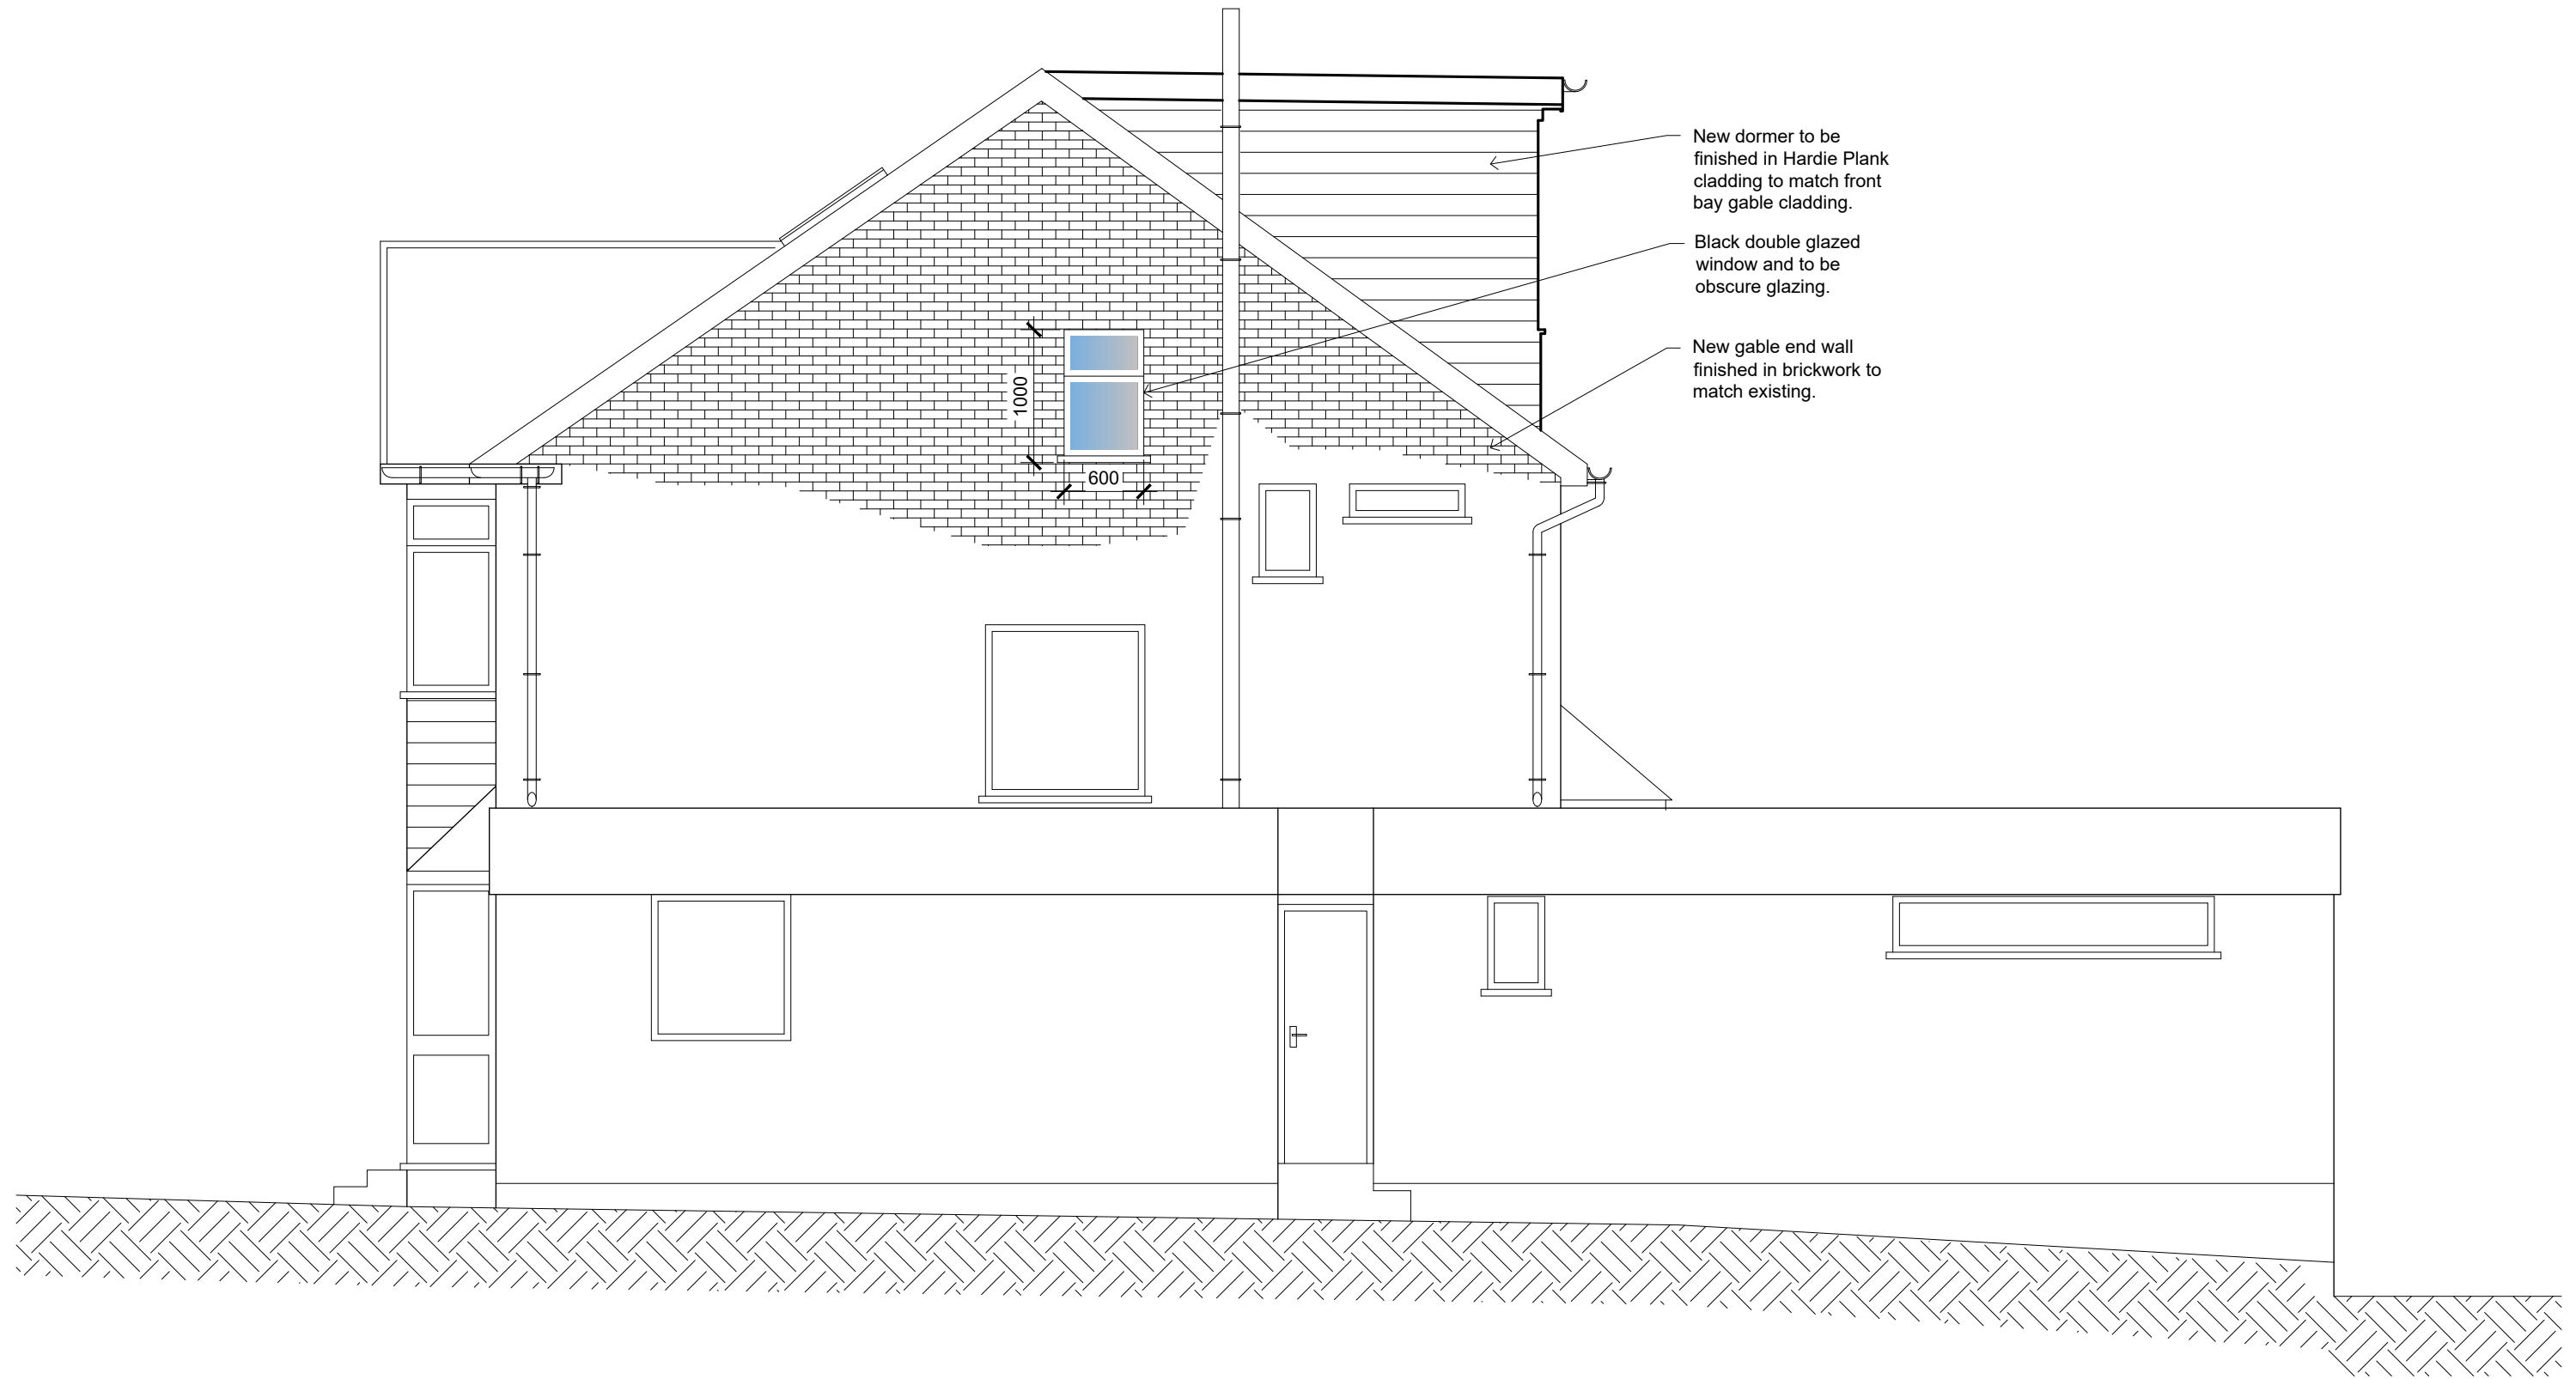

New dormer to be finished in Hardie Plank cladding to match front bay gable cladding.

Black double glazed window and to be obscure glazing.

New gable end wall finished in brickwork to match existing.

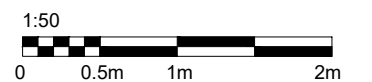

Notes.

All dimensions are in millimetres unless stated otherwise.

This drawing is to be read in conjunction with all other relevant information, specifications and schedules.

All dimensions to be checked on site prior to commencing work and any discrepancies to be advised immediately.

**PERMITTED DEVELOPMENT**

Title  
**PROPOSED SIDE ELEVATION  
 LOOKING NORTH**

Client  
**MR. & MRS. C. MARCHANT  
 14 HOLMWOD AVENUE  
 SHENFIELD CM15 8QS**

**Fine Line Design Solutions Ltd.**  
 CAD Engineering, Design & Draughting Services

Tel: 07884133769  
 John.Monnoyer@outlook.com

COPYRIGHT  
 NEITHER THIS DRAWING NOR ANY  
 OF THE INFORMATION IT CONTAINS  
 MAY BE COPIED OR COMMUNICATED  
 TO THIRD PARTIES WITHOUT  
 WRITTEN PERMISSION

Drawn <b>JWM</b>	Checked	Approved
Scale <b>1/50 @ A3</b>	Date <b>MAY '21</b>	
Drawing Number <b>MON-0521-106</b>	Rev <b>A</b>	