
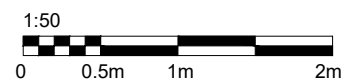


Do Not Scale from Drawing

New dormer to be finished in Hardie Plank cladding to match front bay gable cladding.

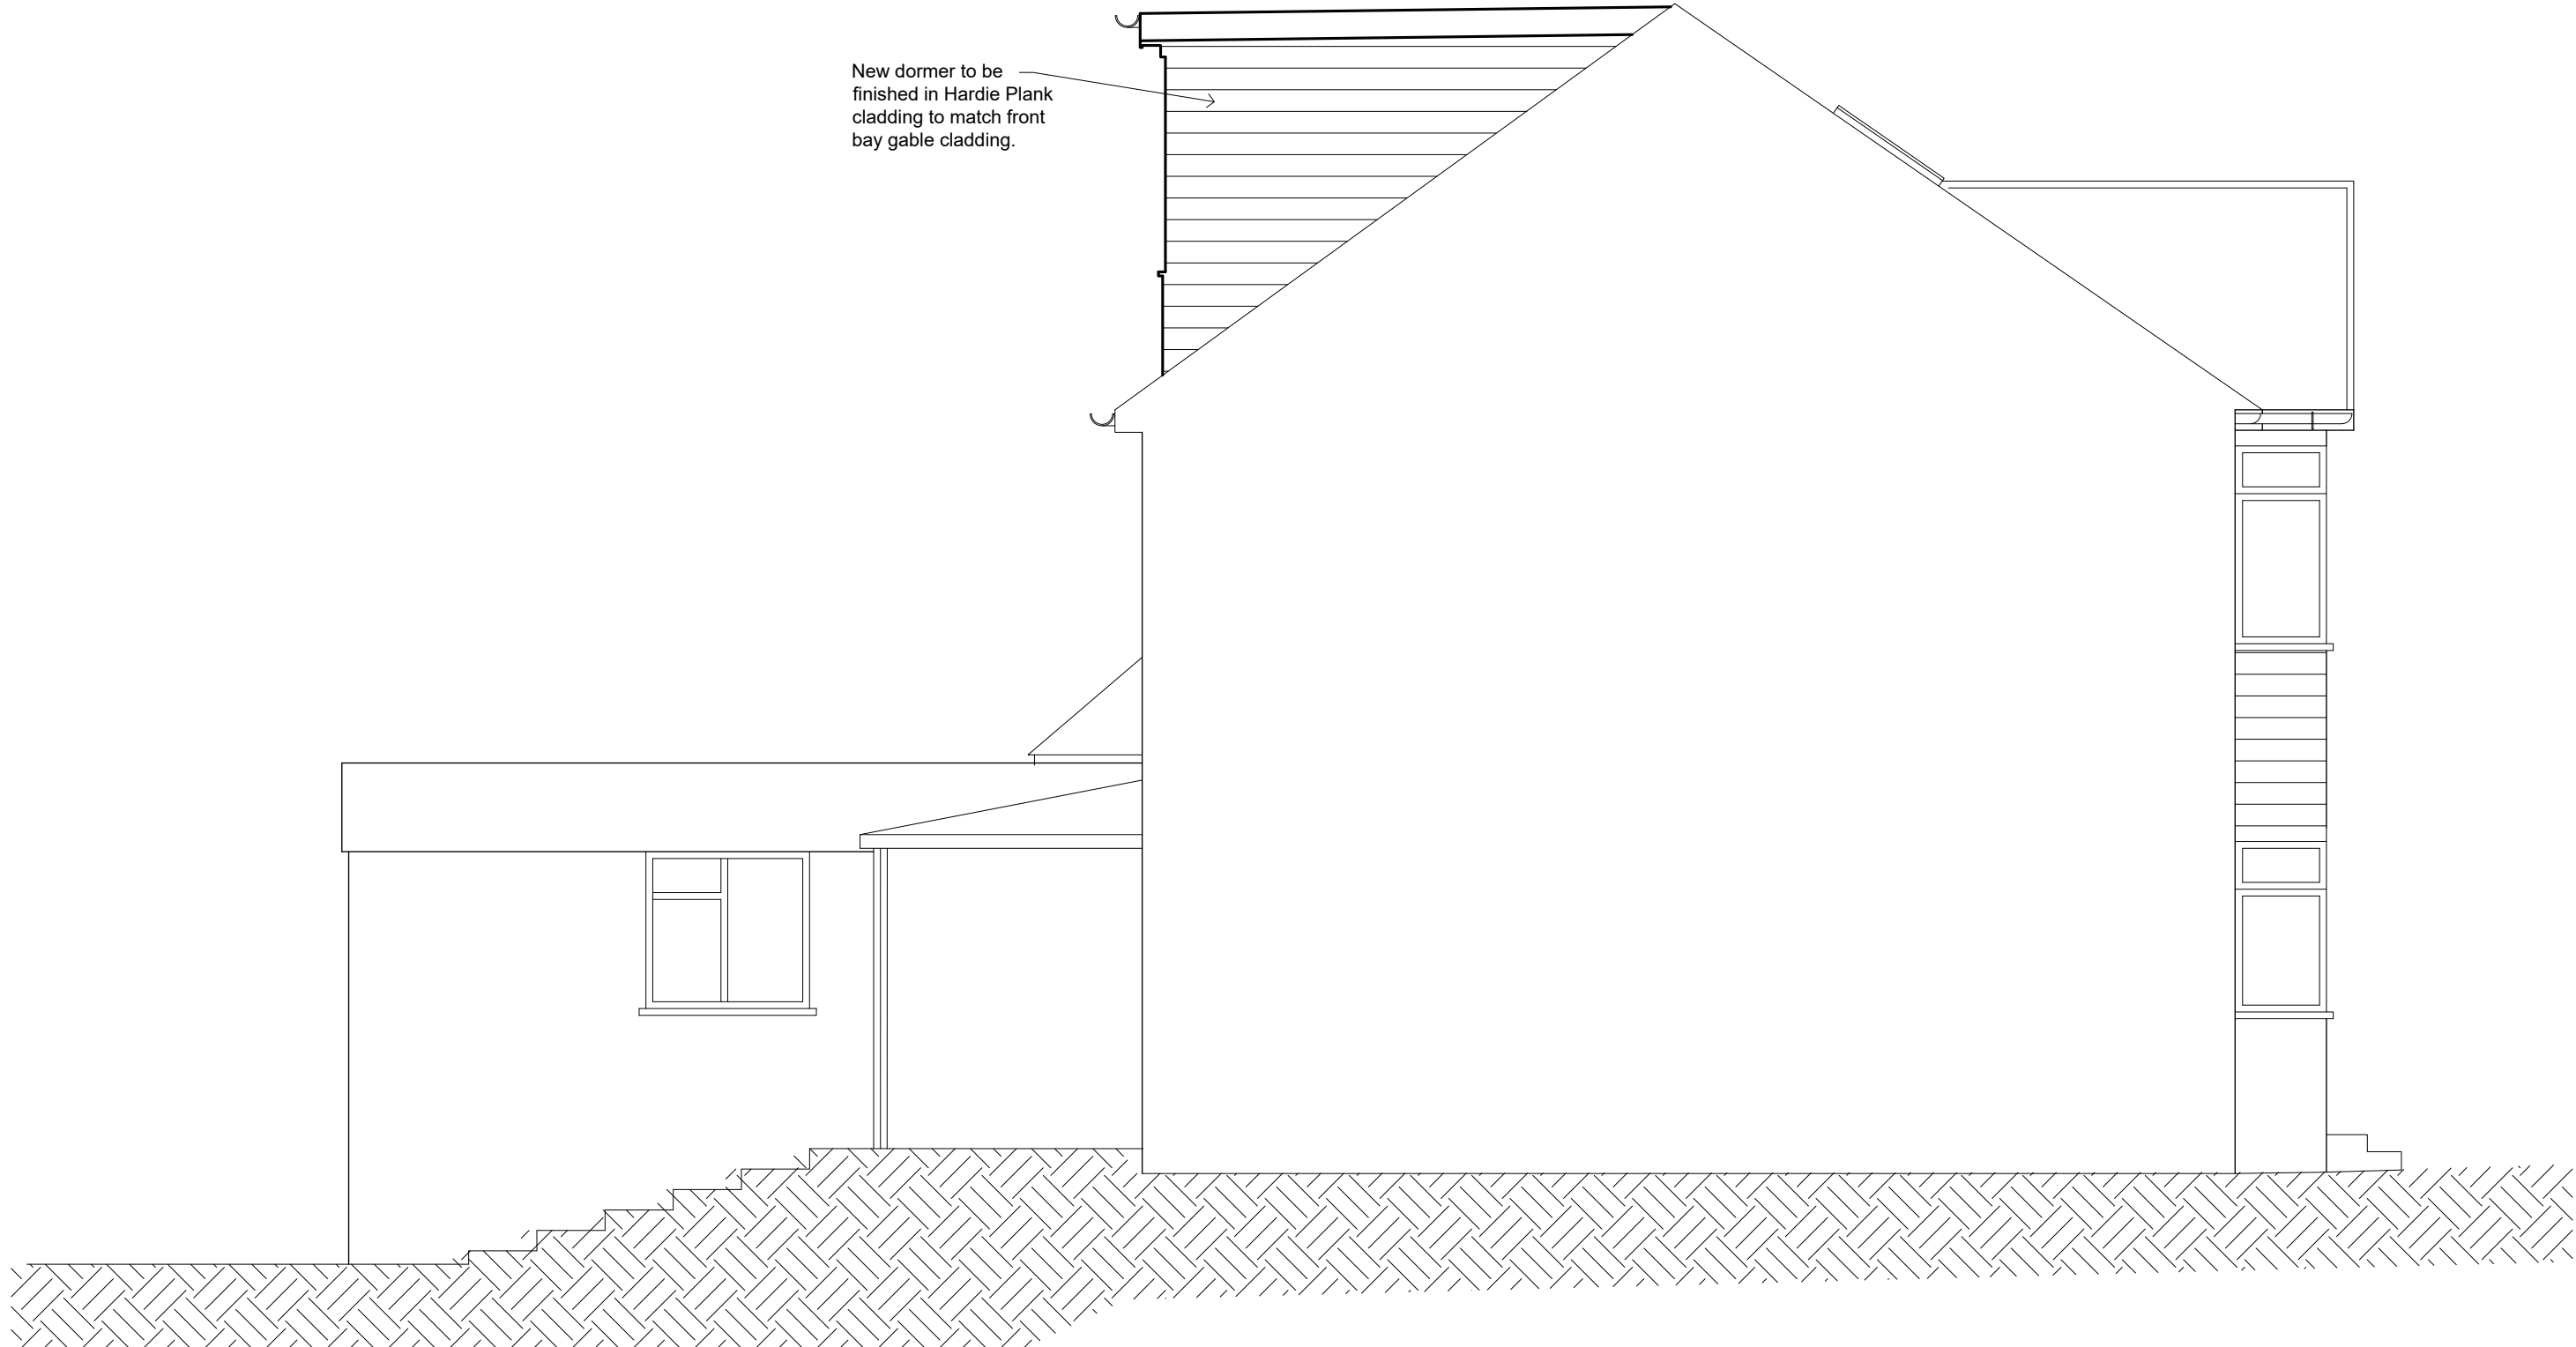

Notes.
All dimensions are in millimetres unless stated otherwise.
This drawing is to be read in conjunction with all other relevant information, specifications and schedules.
All dimensions to be checked on site prior to commencing work and any discrepancies to be advised immediately.

PERMITTED DEVELOPMENT

Title
**PROPOSED SIDE ELEVATION
LOOKING SOUTH**

Client
**MR. & MRS. C. MARCHANT
14 HOLMWOOD AVENUE
SHENFIELD CM15 8QS**

Fine Line Design Solutions Ltd.
CAD Engineering, Design & Draughting Services

Tel: 07884133769
John.Monnoyer@outlook.com

COPYRIGHT
NEITHER THIS DRAWING NOR ANY
OF THE INFORMATION IT CONTAINS
MAY BE COPIED OR COMMUNICATED
TO THIRD PARTIES WITHOUT
WRITTEN PERMISSION

Drawn JWM	Checked	Approved
Scale 1/50 @ A3	Date MAY '21	
Drawing Number MON-0521-108	Rev A	