



PROPOSED GROUND FLOOR LAYOUT

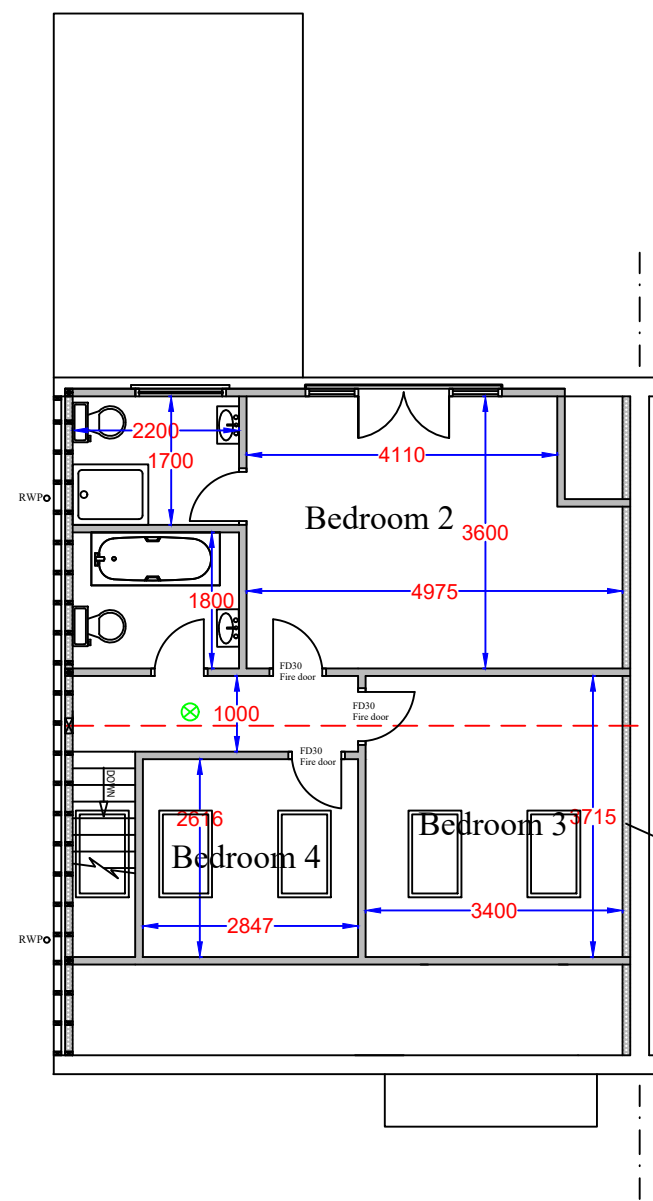

PROPOSED LOFT FLOOR LAYOUT

Notes

All drawings to be signed off by building control before the commencement of any works. If works commence on a Building Notice, the Builder/property owner commences works at their own risk and ELA Design (or its Officer's) cannot accept and liability whatsoever for these works carried out.

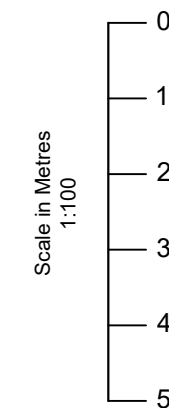

Key:

- ⊗ Inter-linked Smoke detectors

Rev	Date	Details	By
A	16/06/21	Revision A	CE

Project: Loft Extension

Drawing: Proposed Layout

Address: 7 Sylvia Avenue, Hutton, CM13 2HP

Drawing N°: ELA/5 Rev: A

A3 Scale: 1:100 Drawn By: CE Job No: 2095 Date: 16/06/21

ELA Design  
 Beechcroft  
 Riverside Avenue  
 Broxbourne  
 Herts  
 EN10 6RA  
 www.ela-design.co.uk Tel:- 07979510821