



- Please Note:
- Do not scale directly from these drawings.
  - All dimensions should be checked on site by the contractor prior to the commencement of any works.
  - Any discrepancy should be reported to CWL immediately.
  - Contractors should carry out their own assessment before commencing any works.
  - All works are to be carried out in accordance with relevant Approved Documents & British/Scottish Standard where applicable.
  - CWL does not take any responsibility for information provided by third parties.


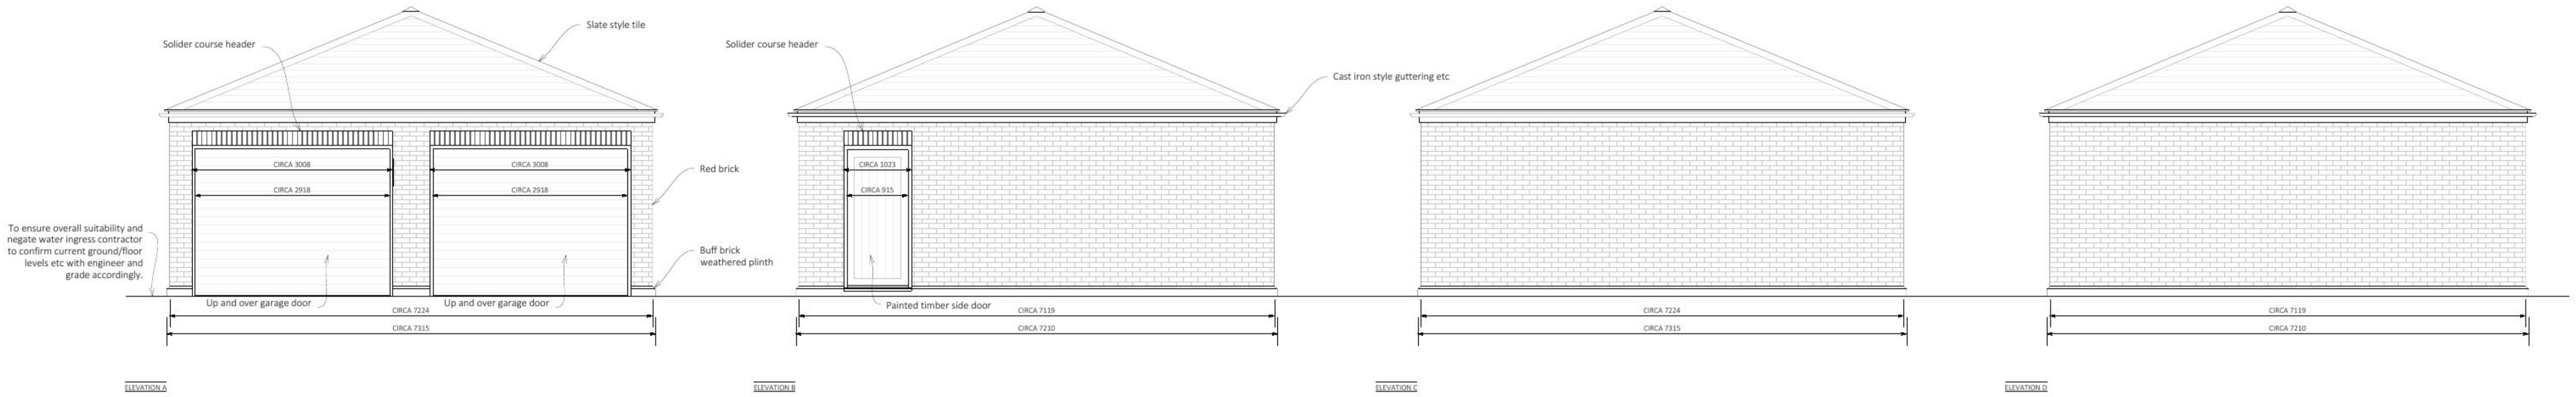


To ensure overall suitability and negate water ingress contractor to confirm current ground/floor levels etc with engineer and grade accordingly.

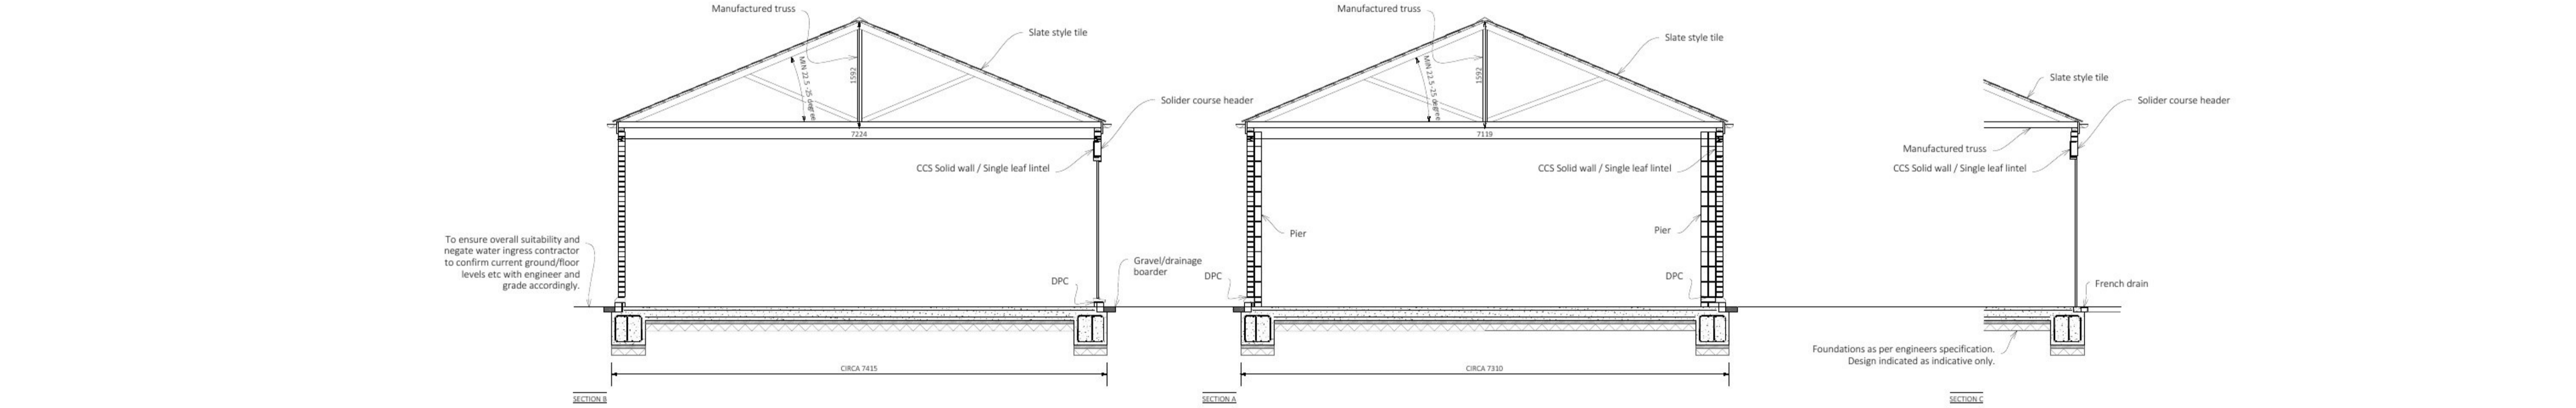

To ensure overall suitability and negate water ingress contractor to confirm current ground/floor levels etc with engineer and grade accordingly.

Foundations as per engineers specification. Design indicated as indicative only.

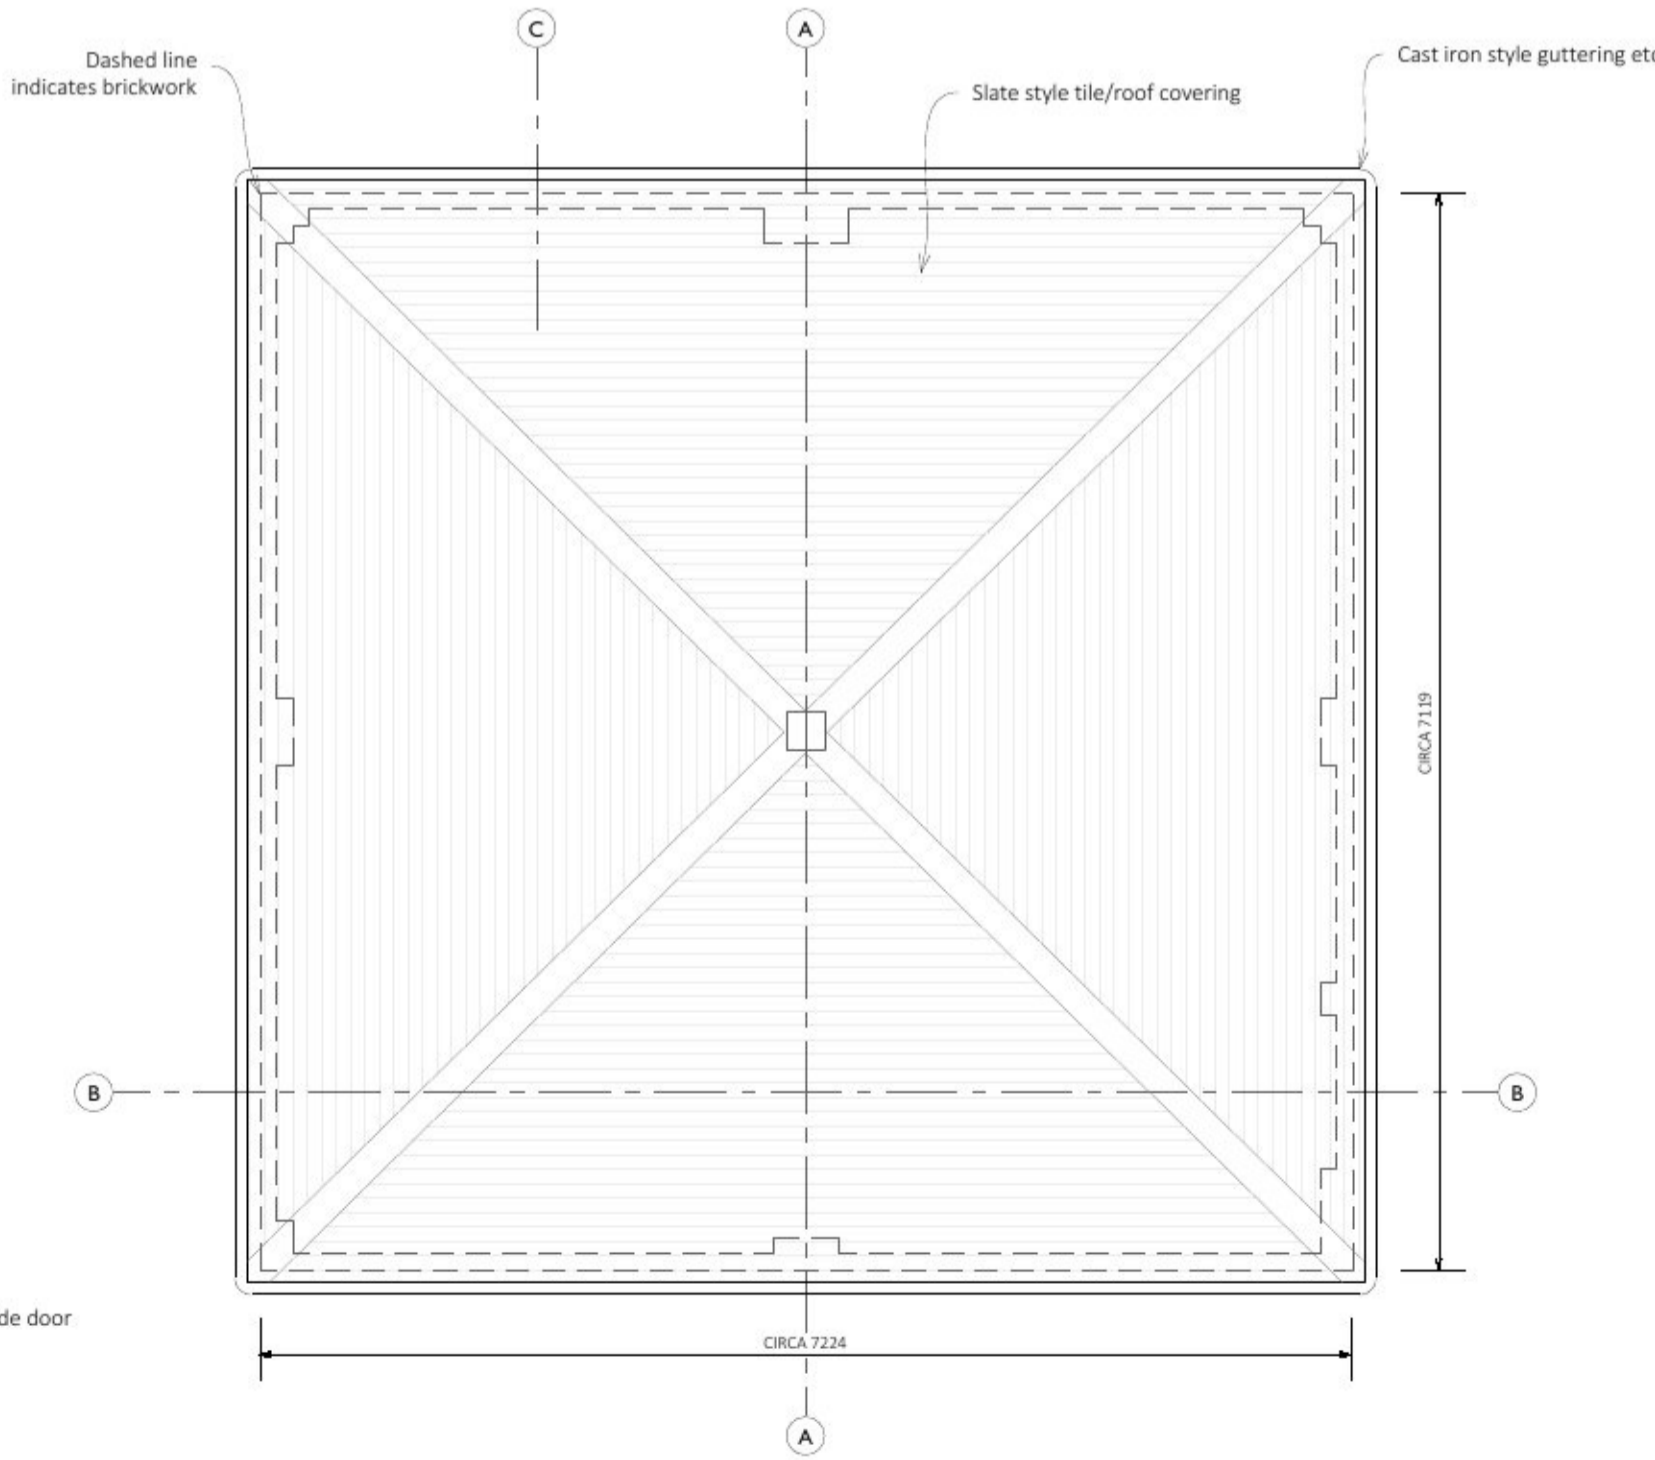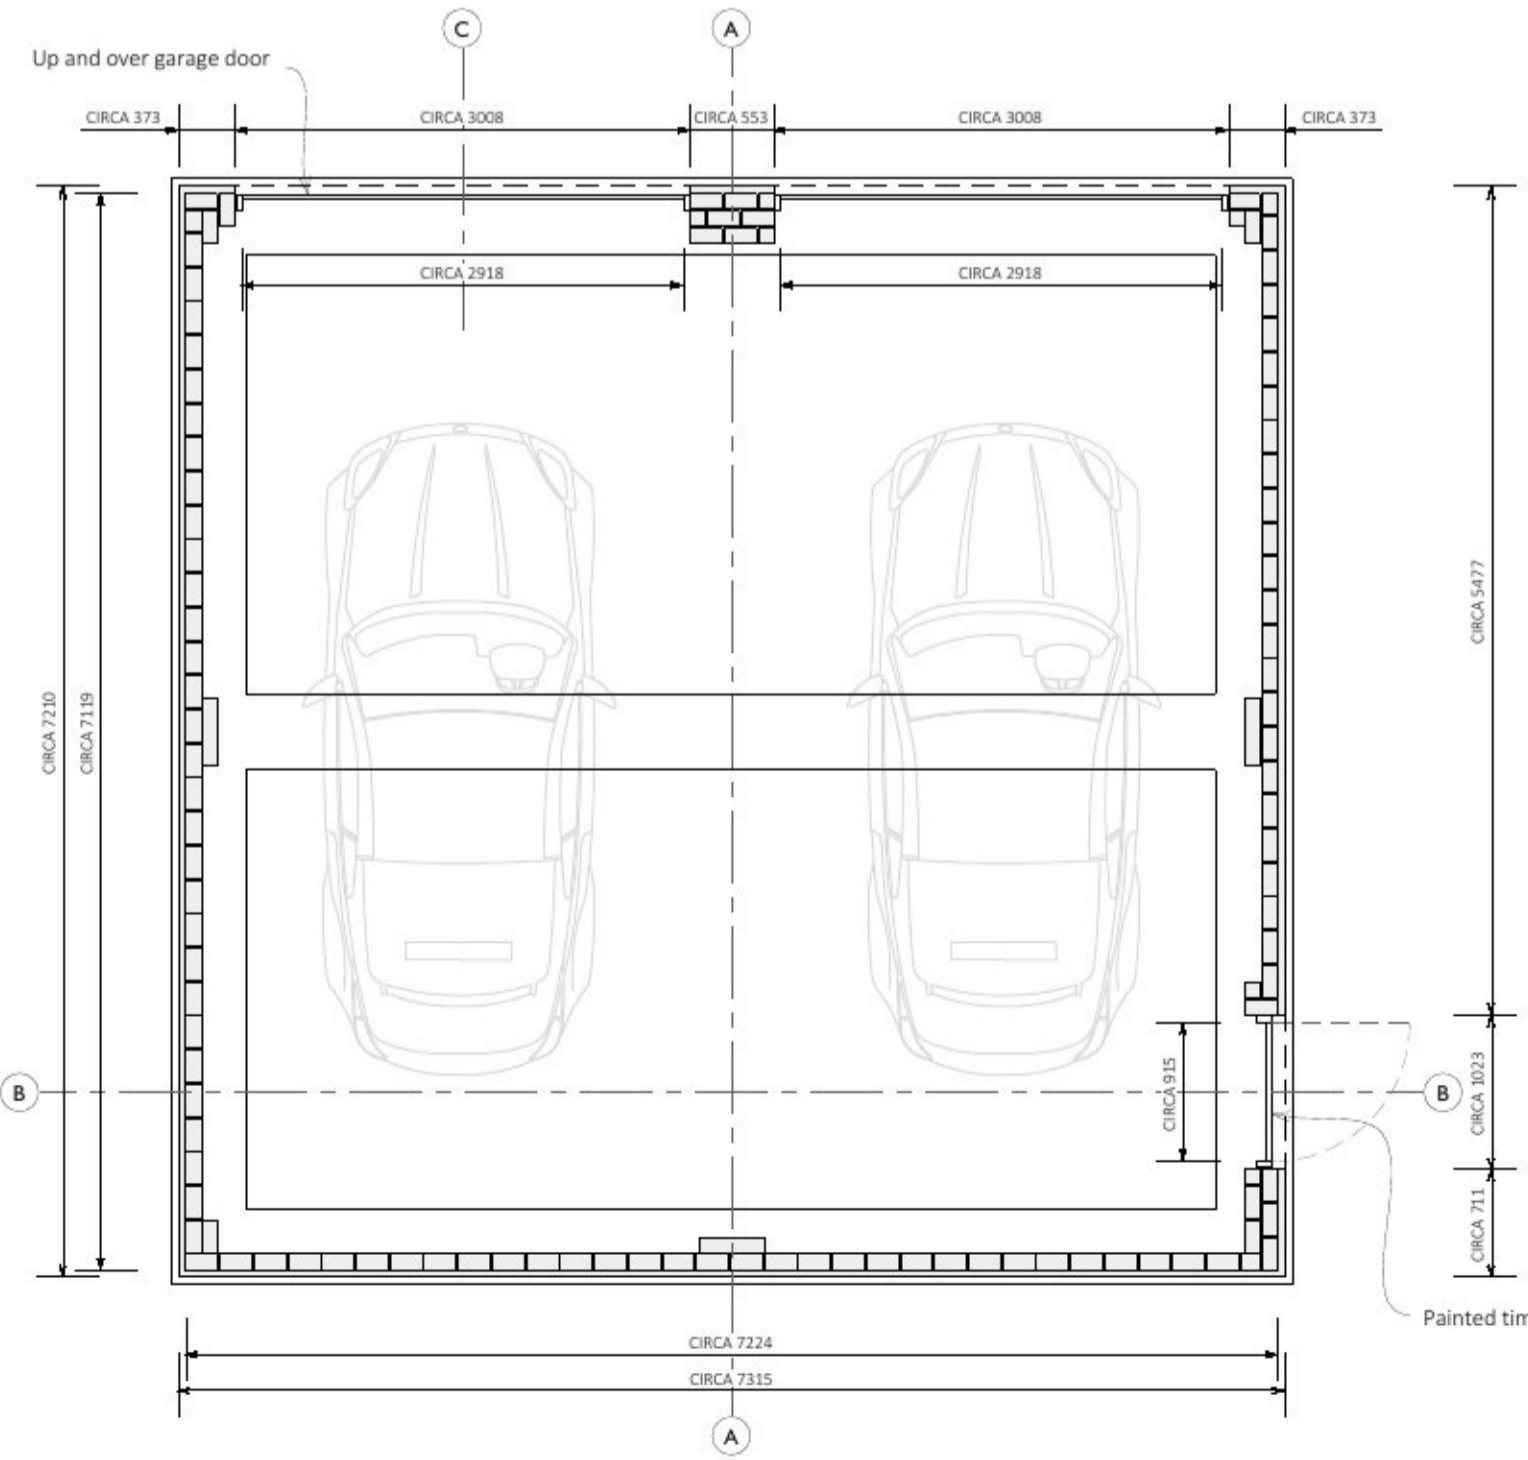

Revision:  
A - Initial proposal - 08/04/2021  
B - Planning Submission - 17/06/2021

**CLOCKWORKLINE**  
35 Colneford Hill  
White Coline  
Colchester  
CO2 3PL

Project Details: Wingarth  
Colchester Road, Wis, Manningtree, Essex  
CO11 3ES

Drawing No: 237-1/52/02/B  
Drawing Title: OUTLINE  
Scale: 1:50 @A0 A1  
Date: 17/06/2021  
Checked: SS

1:50  
0 1000 2000 3000 4000 5000 6000 7000 8000 9000 10000mm

S2