

Notes:-



25 Kiln Lane CO11 1HQ


Existing South elevation



Existing East elevation



Existing North elevation

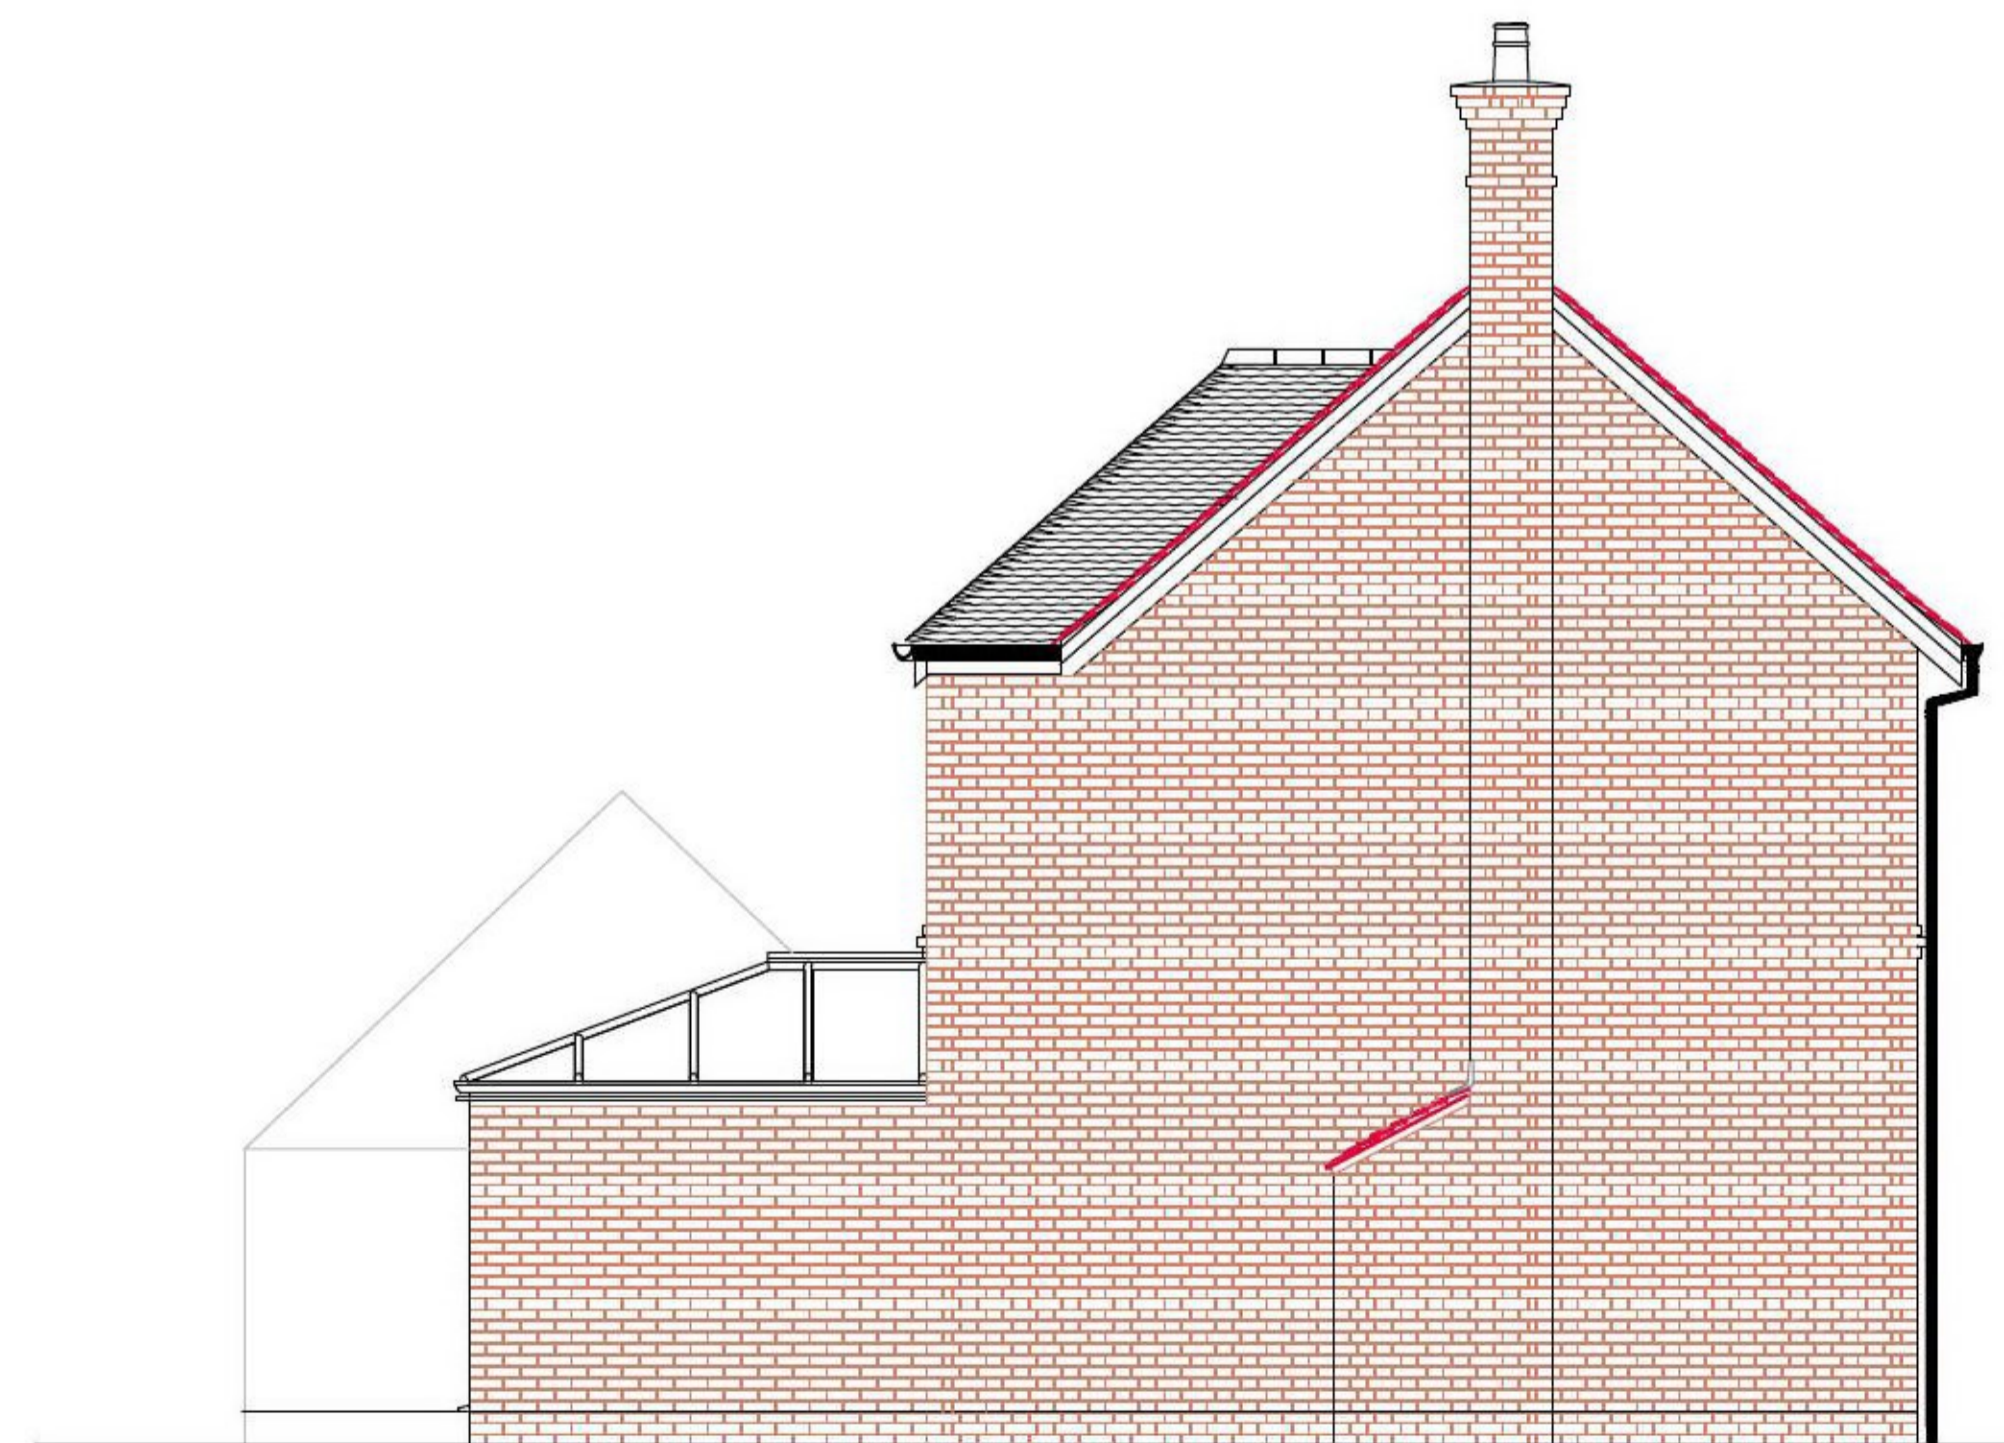

Existing West elevation



Project New rear extension to replace ex'conservatory
Client Mr & Mrs Saunders
Title Existing Elevations
Dwg Nr 252 - 03
Issue Planning
Scale/s 1:50 @ A1
Date June 2021

Revision

DO NOT SCALE FROM DRAWING

© Copyright CDC Design and Build