


Notes:-

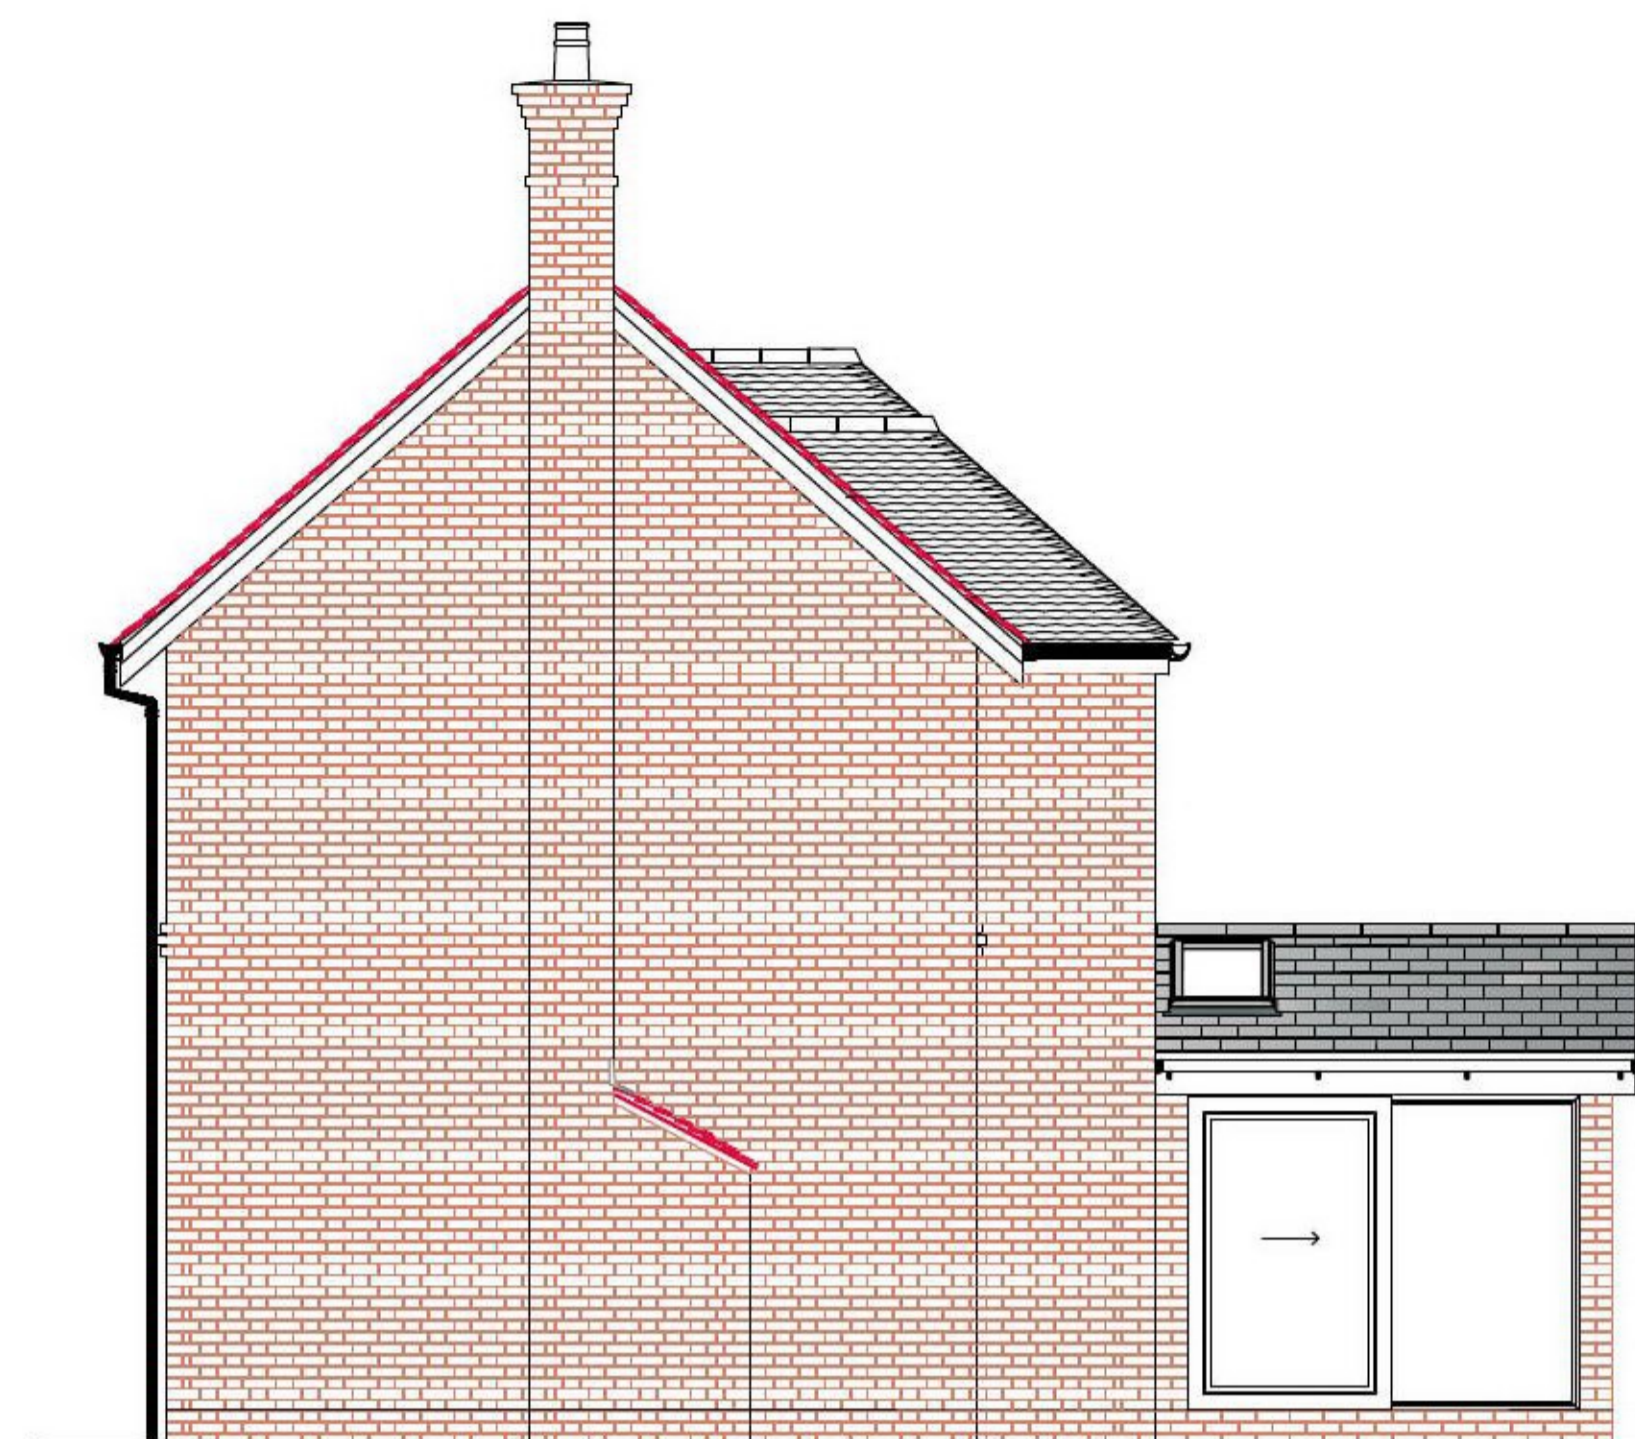

25 Kiln Lane CO11 1HQ


Proposed South elevation as existing



Proposed East elevation



Proposed North elevation

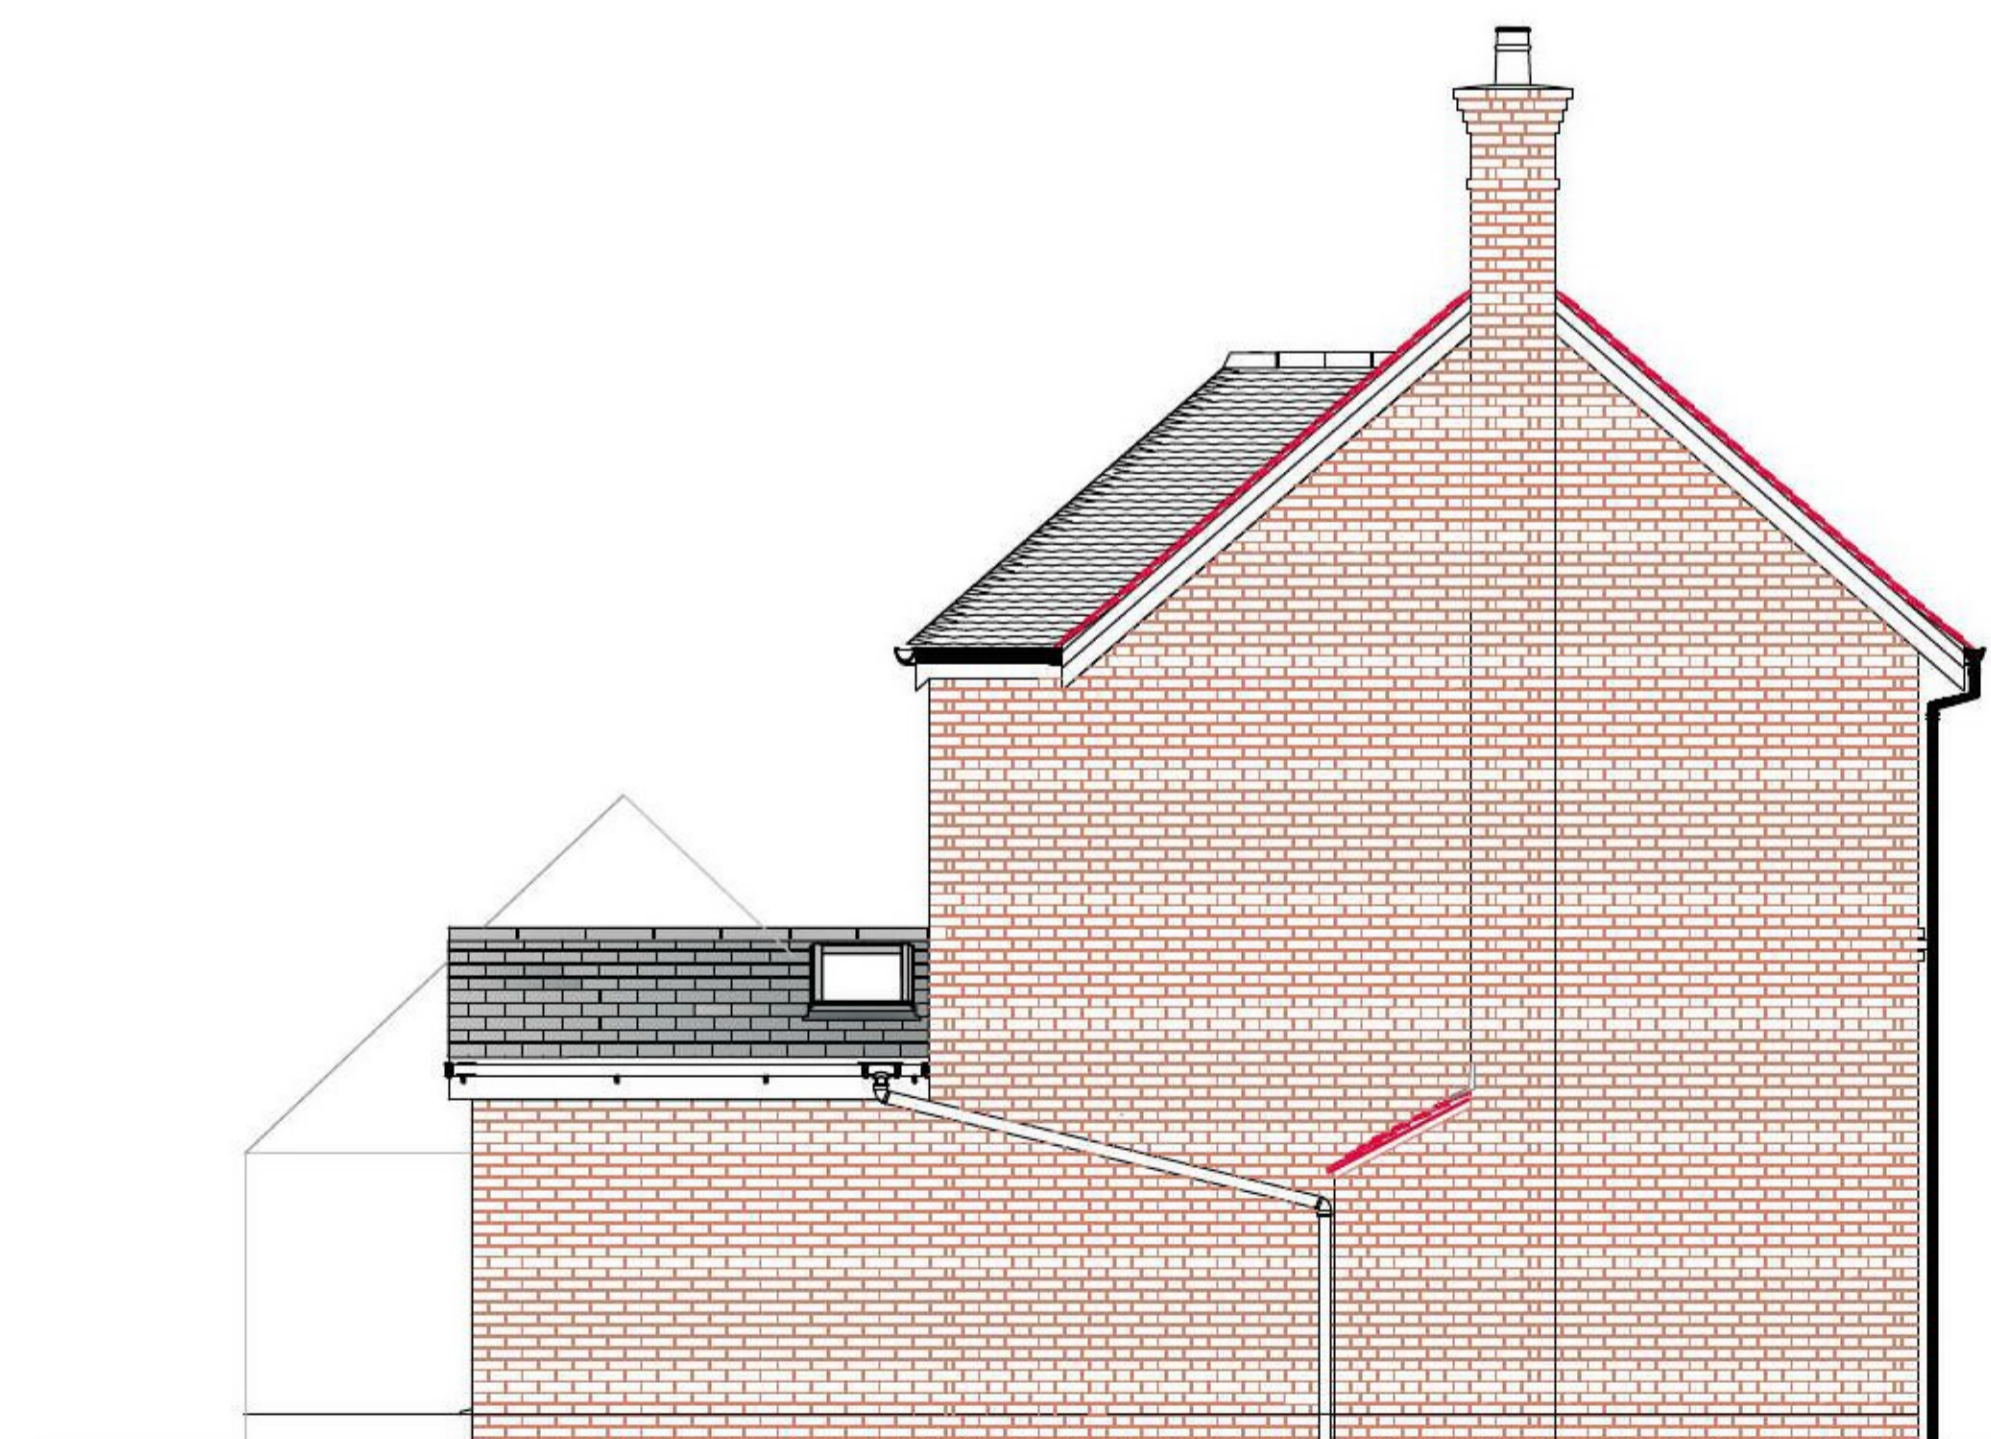

Proposed West elevation



Project New rear extension to replace ex'conservatory
Client Mr & Mrs Saunders
Title Proposed Elevations
Dwg Nr 252 - 04 G
Issue Planning
Scale/s 1:50 @ A1
Date June 2021

Revision	
G	Elevations added
F	Gable glazing added
E	Roof lights omitted, glazing added
D	Brickwork altered, top hung sashes added
C	Glazing system amended
B	Sliding door system added
A	Glazing changed fascia added

DO NOT SCALE FROM DRAWING

© Copyright CDC Design and Build