


46 station road kirby muxloe leicester

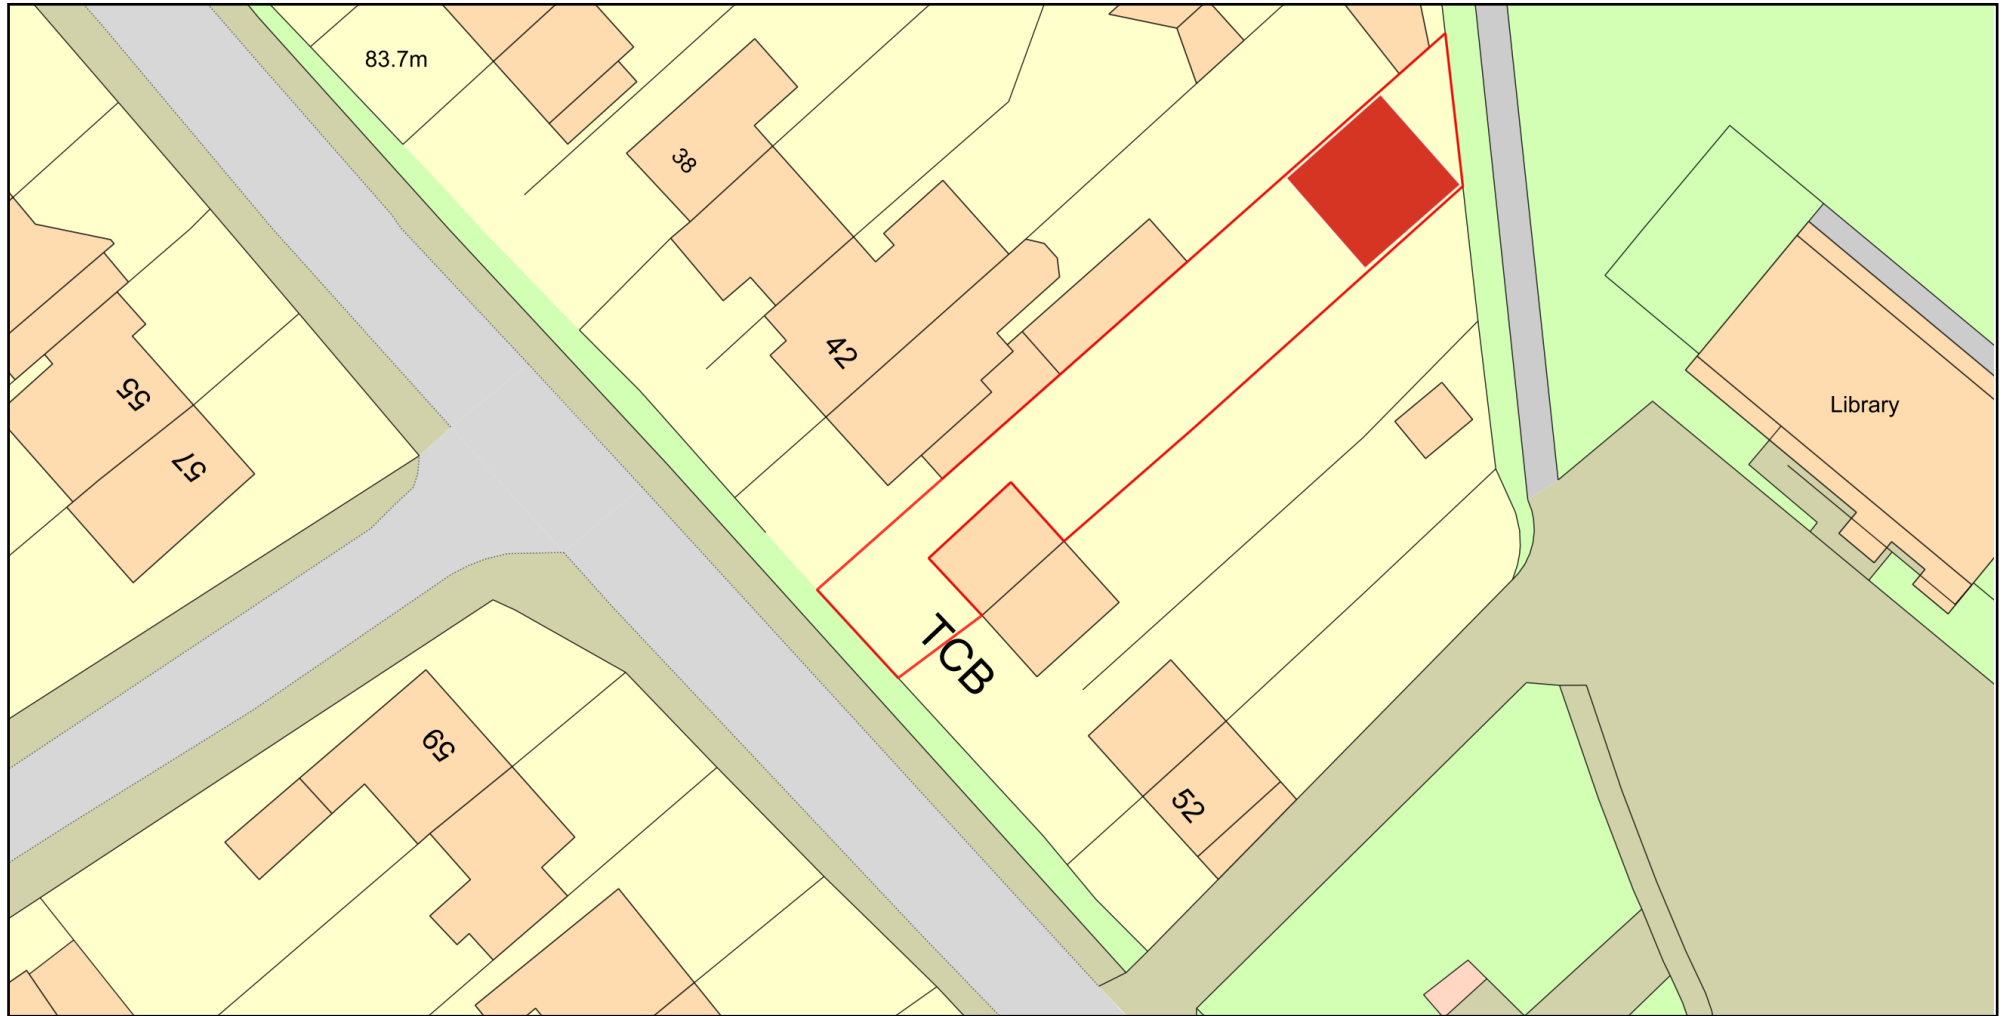

Plan Produced for: jacob allen
Date Produced: 23 Jun 2021
Plan Reference Number: TQRQM21174175645441
Scale: 1:500 @ A4