


**Project:**  
 PROPOSED CHANGE OF USE OF INDUSTRIAL NEST UNIT TO CLASS 11 FITNESS GYM AT BLOCK 7, UNIT 5, THIRD ROAD BLANTYRE INDUSTRIAL ESTATE HIGH BLANTYRE GLASGOW G72 OXA FOR ABSOLUTE FITNESS (HAMILTON) LTD

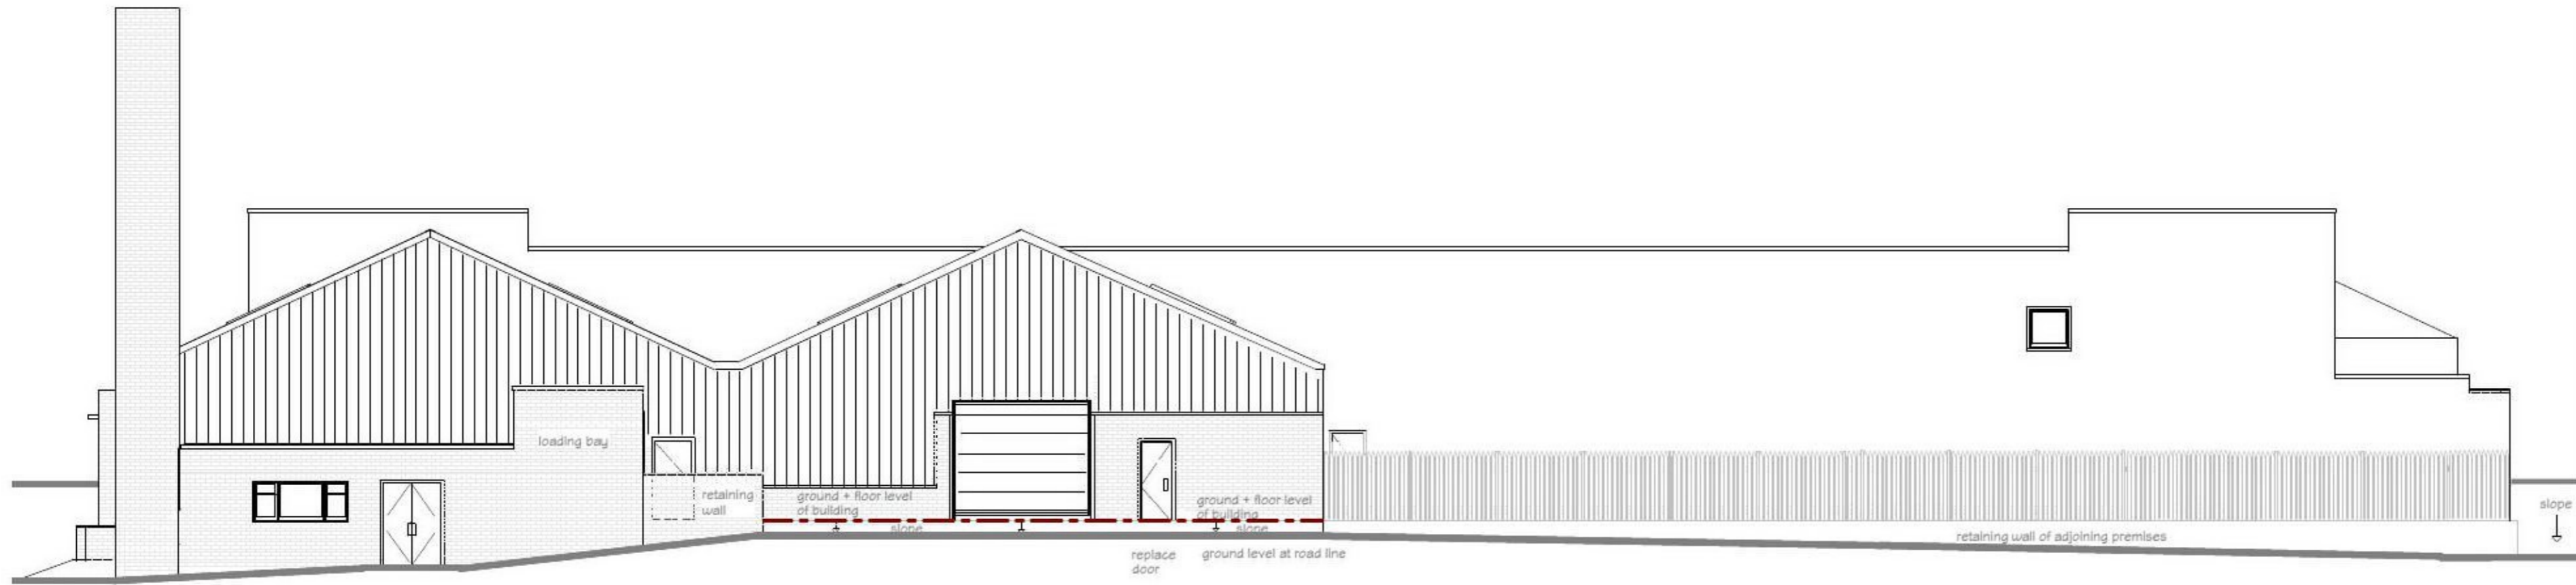

NORTH ROAD ELEVATION EXISTING


ELEVATION

| Revisions | Date |
|-----------|------|
|           |      |
|           |      |
|           |      |
|           |      |

**COPYRIGHT:-**  
 This design is the property of TAL Consultants and has been produced for our Client in good faith. It has not to be copied or distributed without prior written permission

**NOTE:-**  
 Do not scale from this drawing Drawing dimensions to be checked on site prior to commencement of any works

**Drawn By:**  
 TOM MCDONALD  
**Signed:**  
 [Redacted Signature]  
 9 JUNE 2021

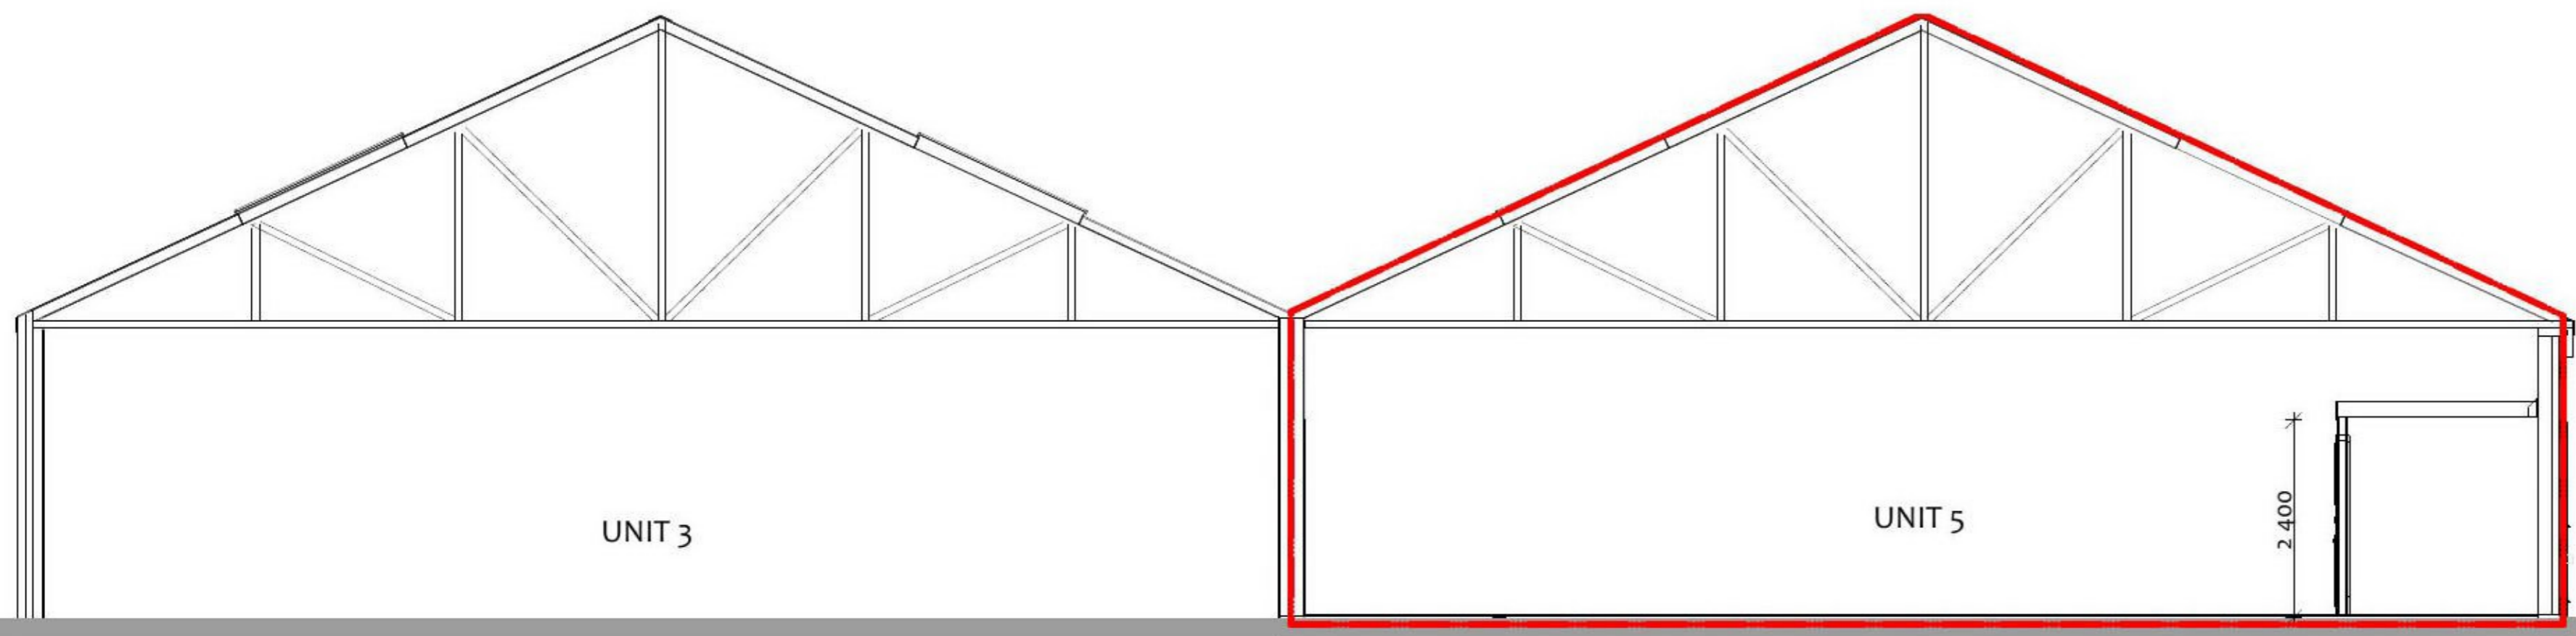

SECTION ACROSS UNITS

Block 9, South Avenue  
 Blantyre Industrial Estate  
 High Blantyre G72 OXB  
 Mob : 07963 178594

This is a true plan/copy of plan referred to in the application