

**Project:**  
 PROPOSED CHANGE OF USE OF INDUSTRIAL NEST UNIT TO CLASS 11 FITNESS GYM AT BLOCK 7, UNIT 5, THIRD ROAD BLANTYRE INDUSTRIAL ESTATE HIGH BLANTYRE GLASGOW G72 0XA FOR ABSOVLUTE FITNESS (HAMILTON) LTD

Revisions	Date

**COPYRIGHT:-**  
 This design is the property of TAL Consultants and has been produced for our Client in good faith. It has not to be copied or distributed without prior written permission

**NOTE:-**  
 Do not scale from this drawing Drawing dimensions to be checked on site prior to commencement of any works

**Drawn By:**  
 TOM MCDONALD  
**Signed:**  
 [Redacted Signature]  
**Date:**  
 9 JUNE 2021






**TAL**  
 consultants  
 Block 9, South Avenue  
 Blantyre Industrial Estate  
 High Blantyre G72 0XB  
 Mob : 07963 178594

This is a true plan/copy of plan referred to in the application

**PLAN REFERRED TO:-**

BLOCK 7 SOUTH AVENUE, BLANTYRE G72 0XB

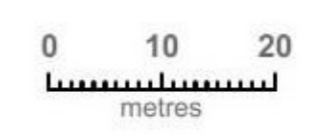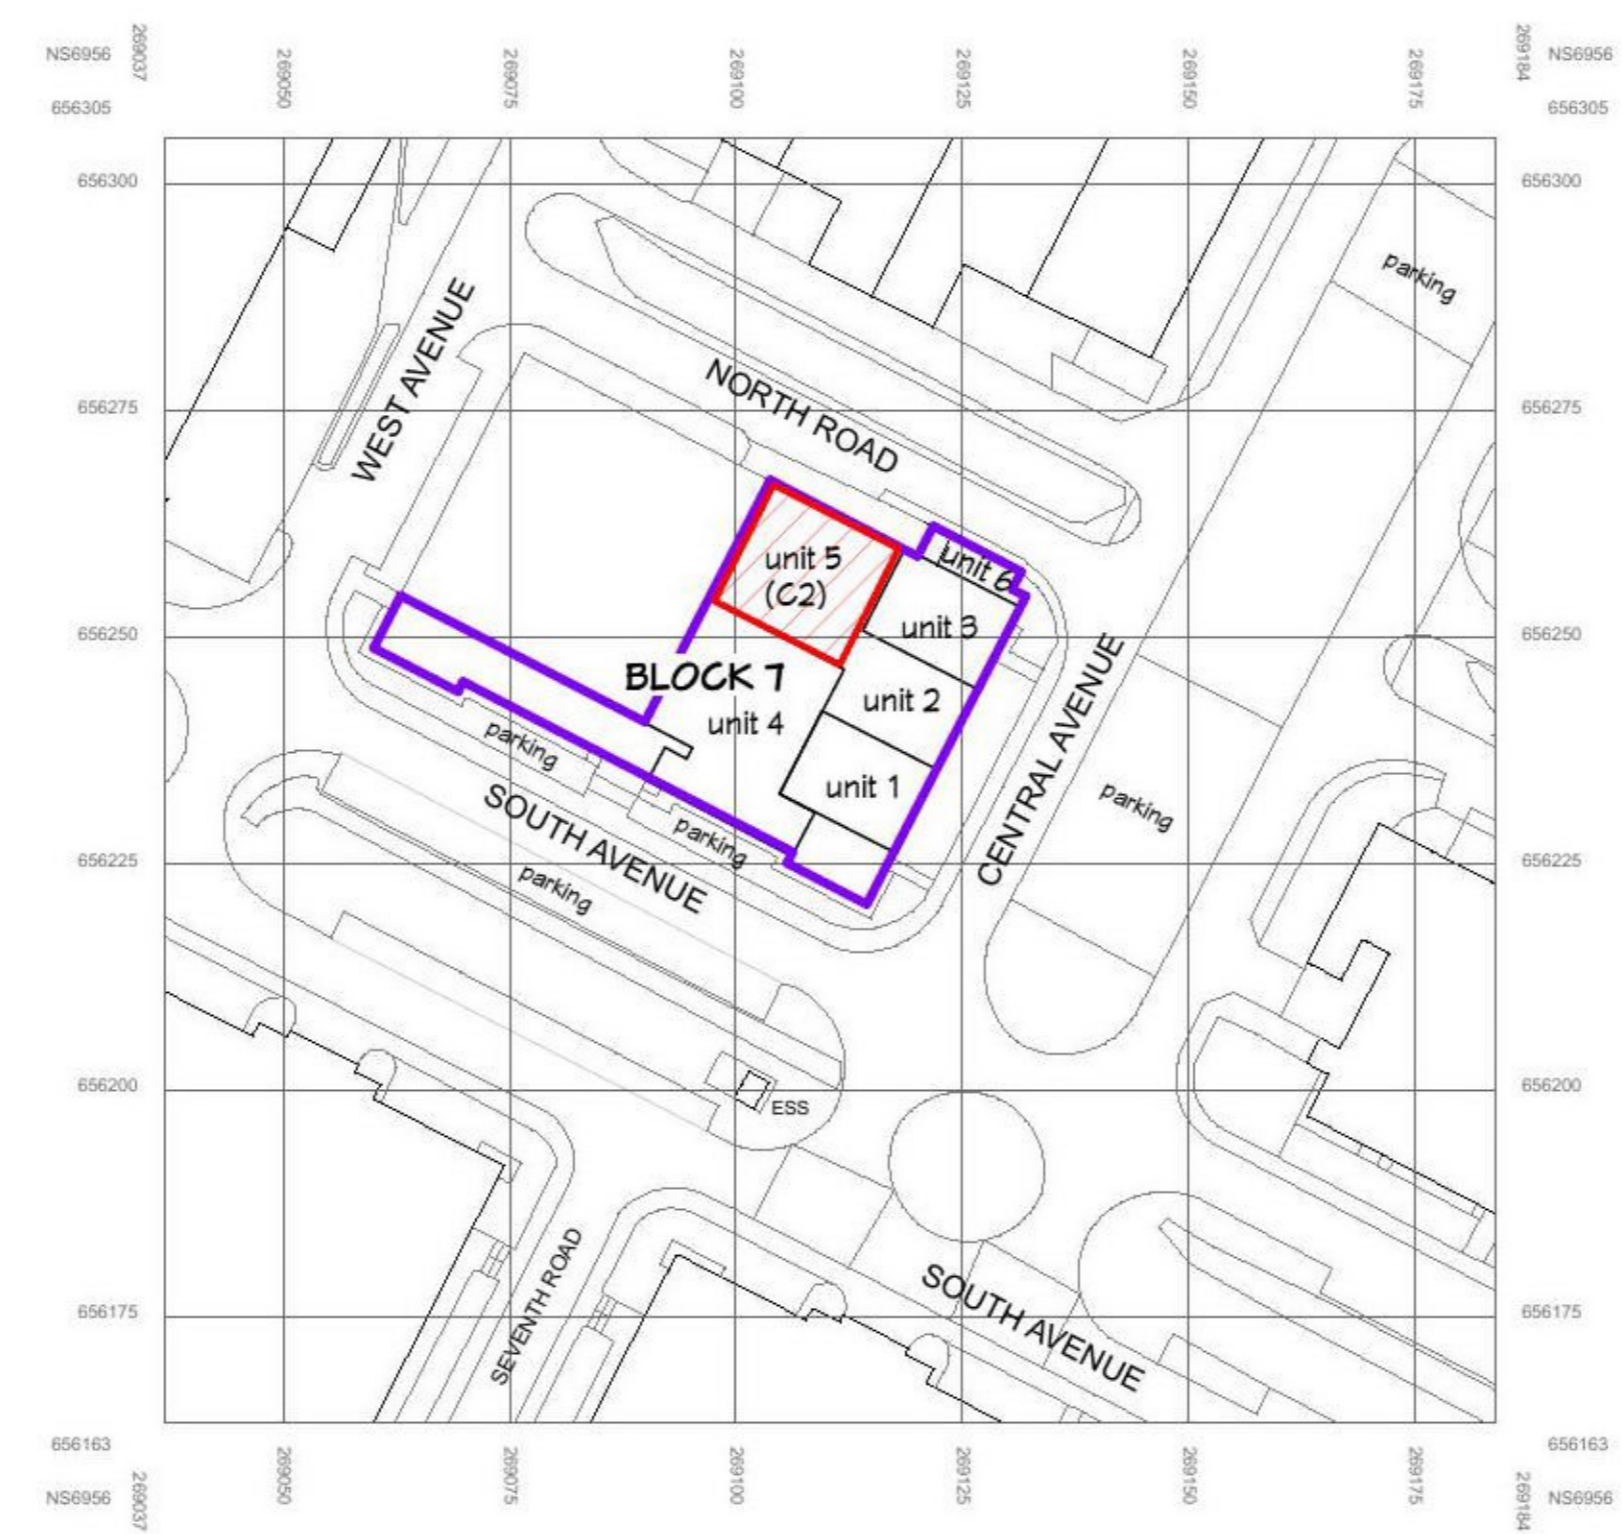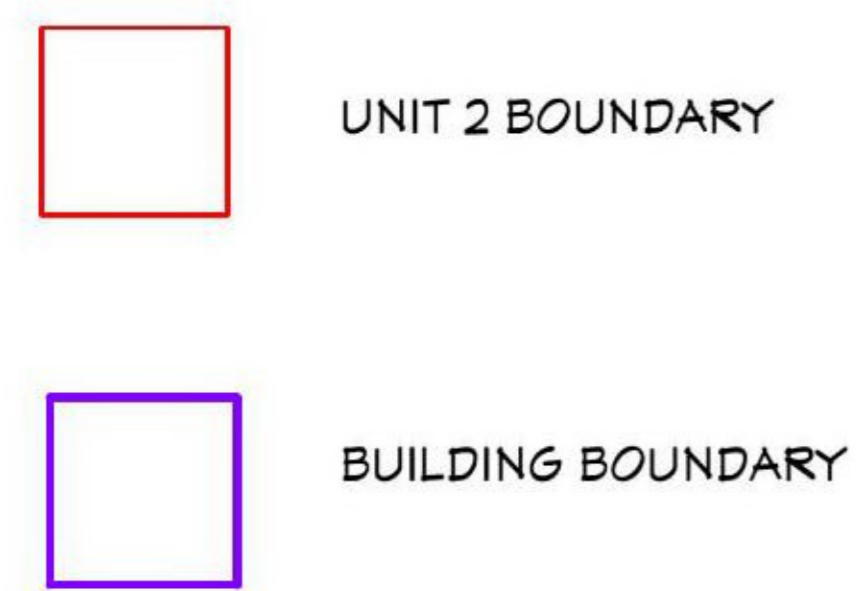

© Crown copyright 2020 Ordnance Survey 100053143

LOCATION PLAN