


NOTES
CONTRACTORS MUST VERIFY ALL DIMENSIONS ON SITE BEFORE
COMMENCING ANY WORK ON SHOP DRAWINGS
DO NOT SCALE FROM THIS DRAWING
RS ATTRA COPYRIGHT

- Notes:
1. Do not scale this drawing
 2. All dimensions to be verified on site and any discrepancy reported to the client
 3. This drawing to be read in conjunction with all relevant drawings

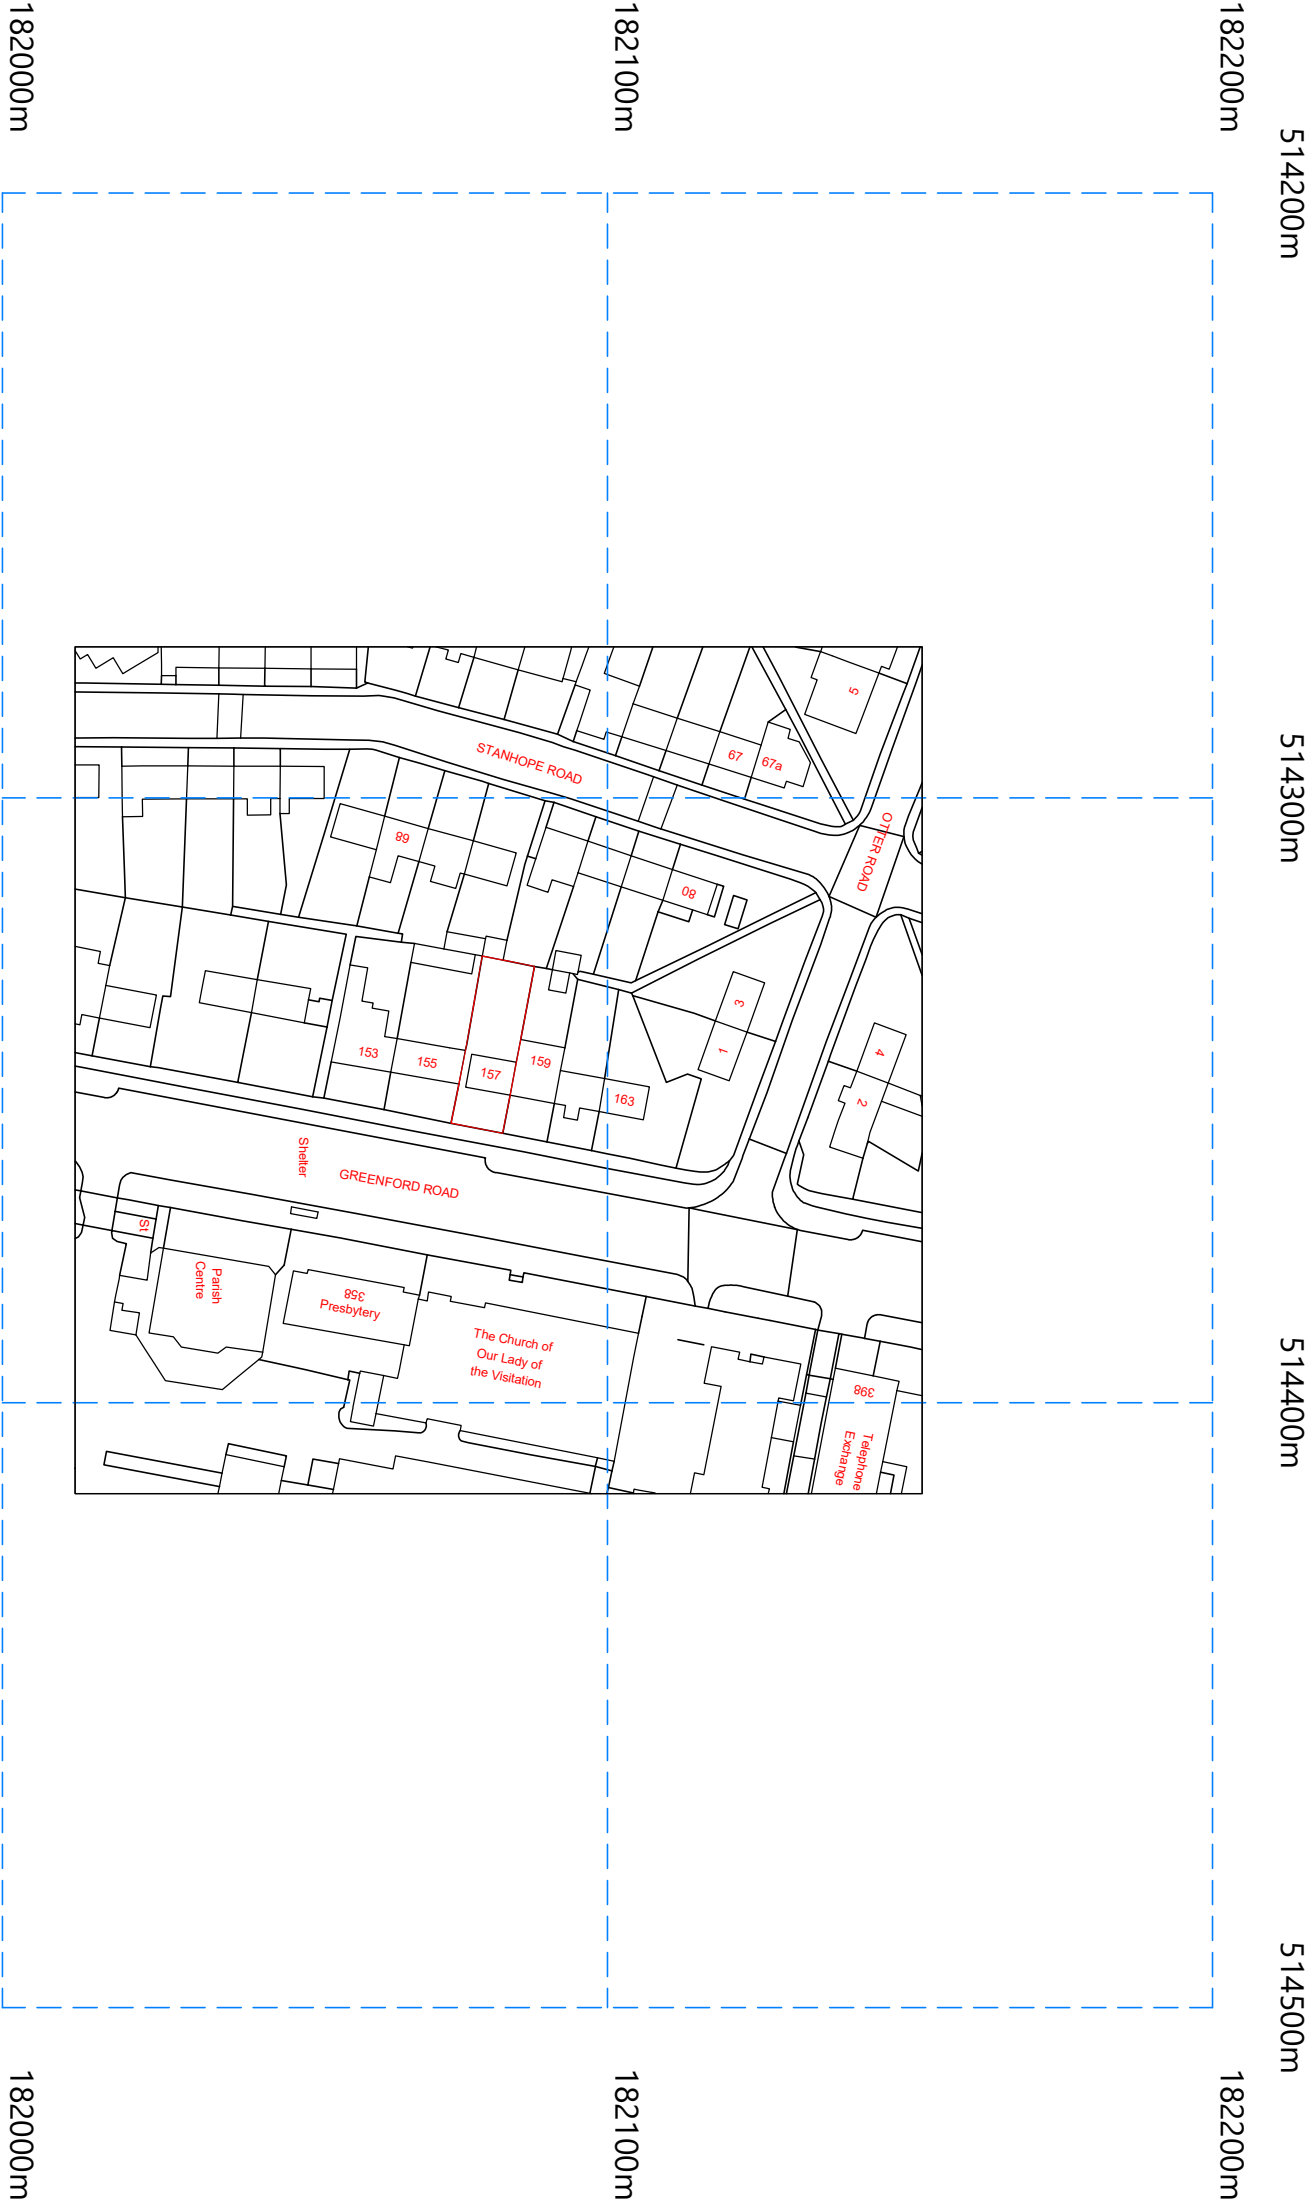

514200m

514300m

514400m

514500m

182000m

182100m

182200m

182200m

514200m

514300m

514400m

514500m

182200m

©Crown Copyright and database rights 2019 OS Licence no. 100025568

REV	AMENDMENT	DATE	CHKD
A	Planning Issue	07.06.21	RS

CLIENT
Sakania Rizar

PROJECT
157 Greenford Road
Greenford
Middlesex - UB6 9BD

DRAWING TITLE
Location Plan
Sheet 2

SCALE 1:625 @ A1
1:1250 @ A3

DRAWN BY RS
CHECKED RS

DATE 07.06.21

DRAWING STATUS
Planning Issue

DRAWING NUMBER 2021 - 79 - 02

REVISION A