


NOTES
 CONTRACTORS MUST VERIFY ALL DIMENSIONS ON SITE BEFORE COMMENCING ANY WORK ON SHOP DRAWINGS DO NOT SCALE FROM THIS DRAWING
 RS ATIRA COPYRIGHT

- Notes:
1. Do not scale this drawing
 2. All dimensions to be verified on site and any discrepancy reported to the client
 3. This drawing to be read in conjunction with all relevant drawings

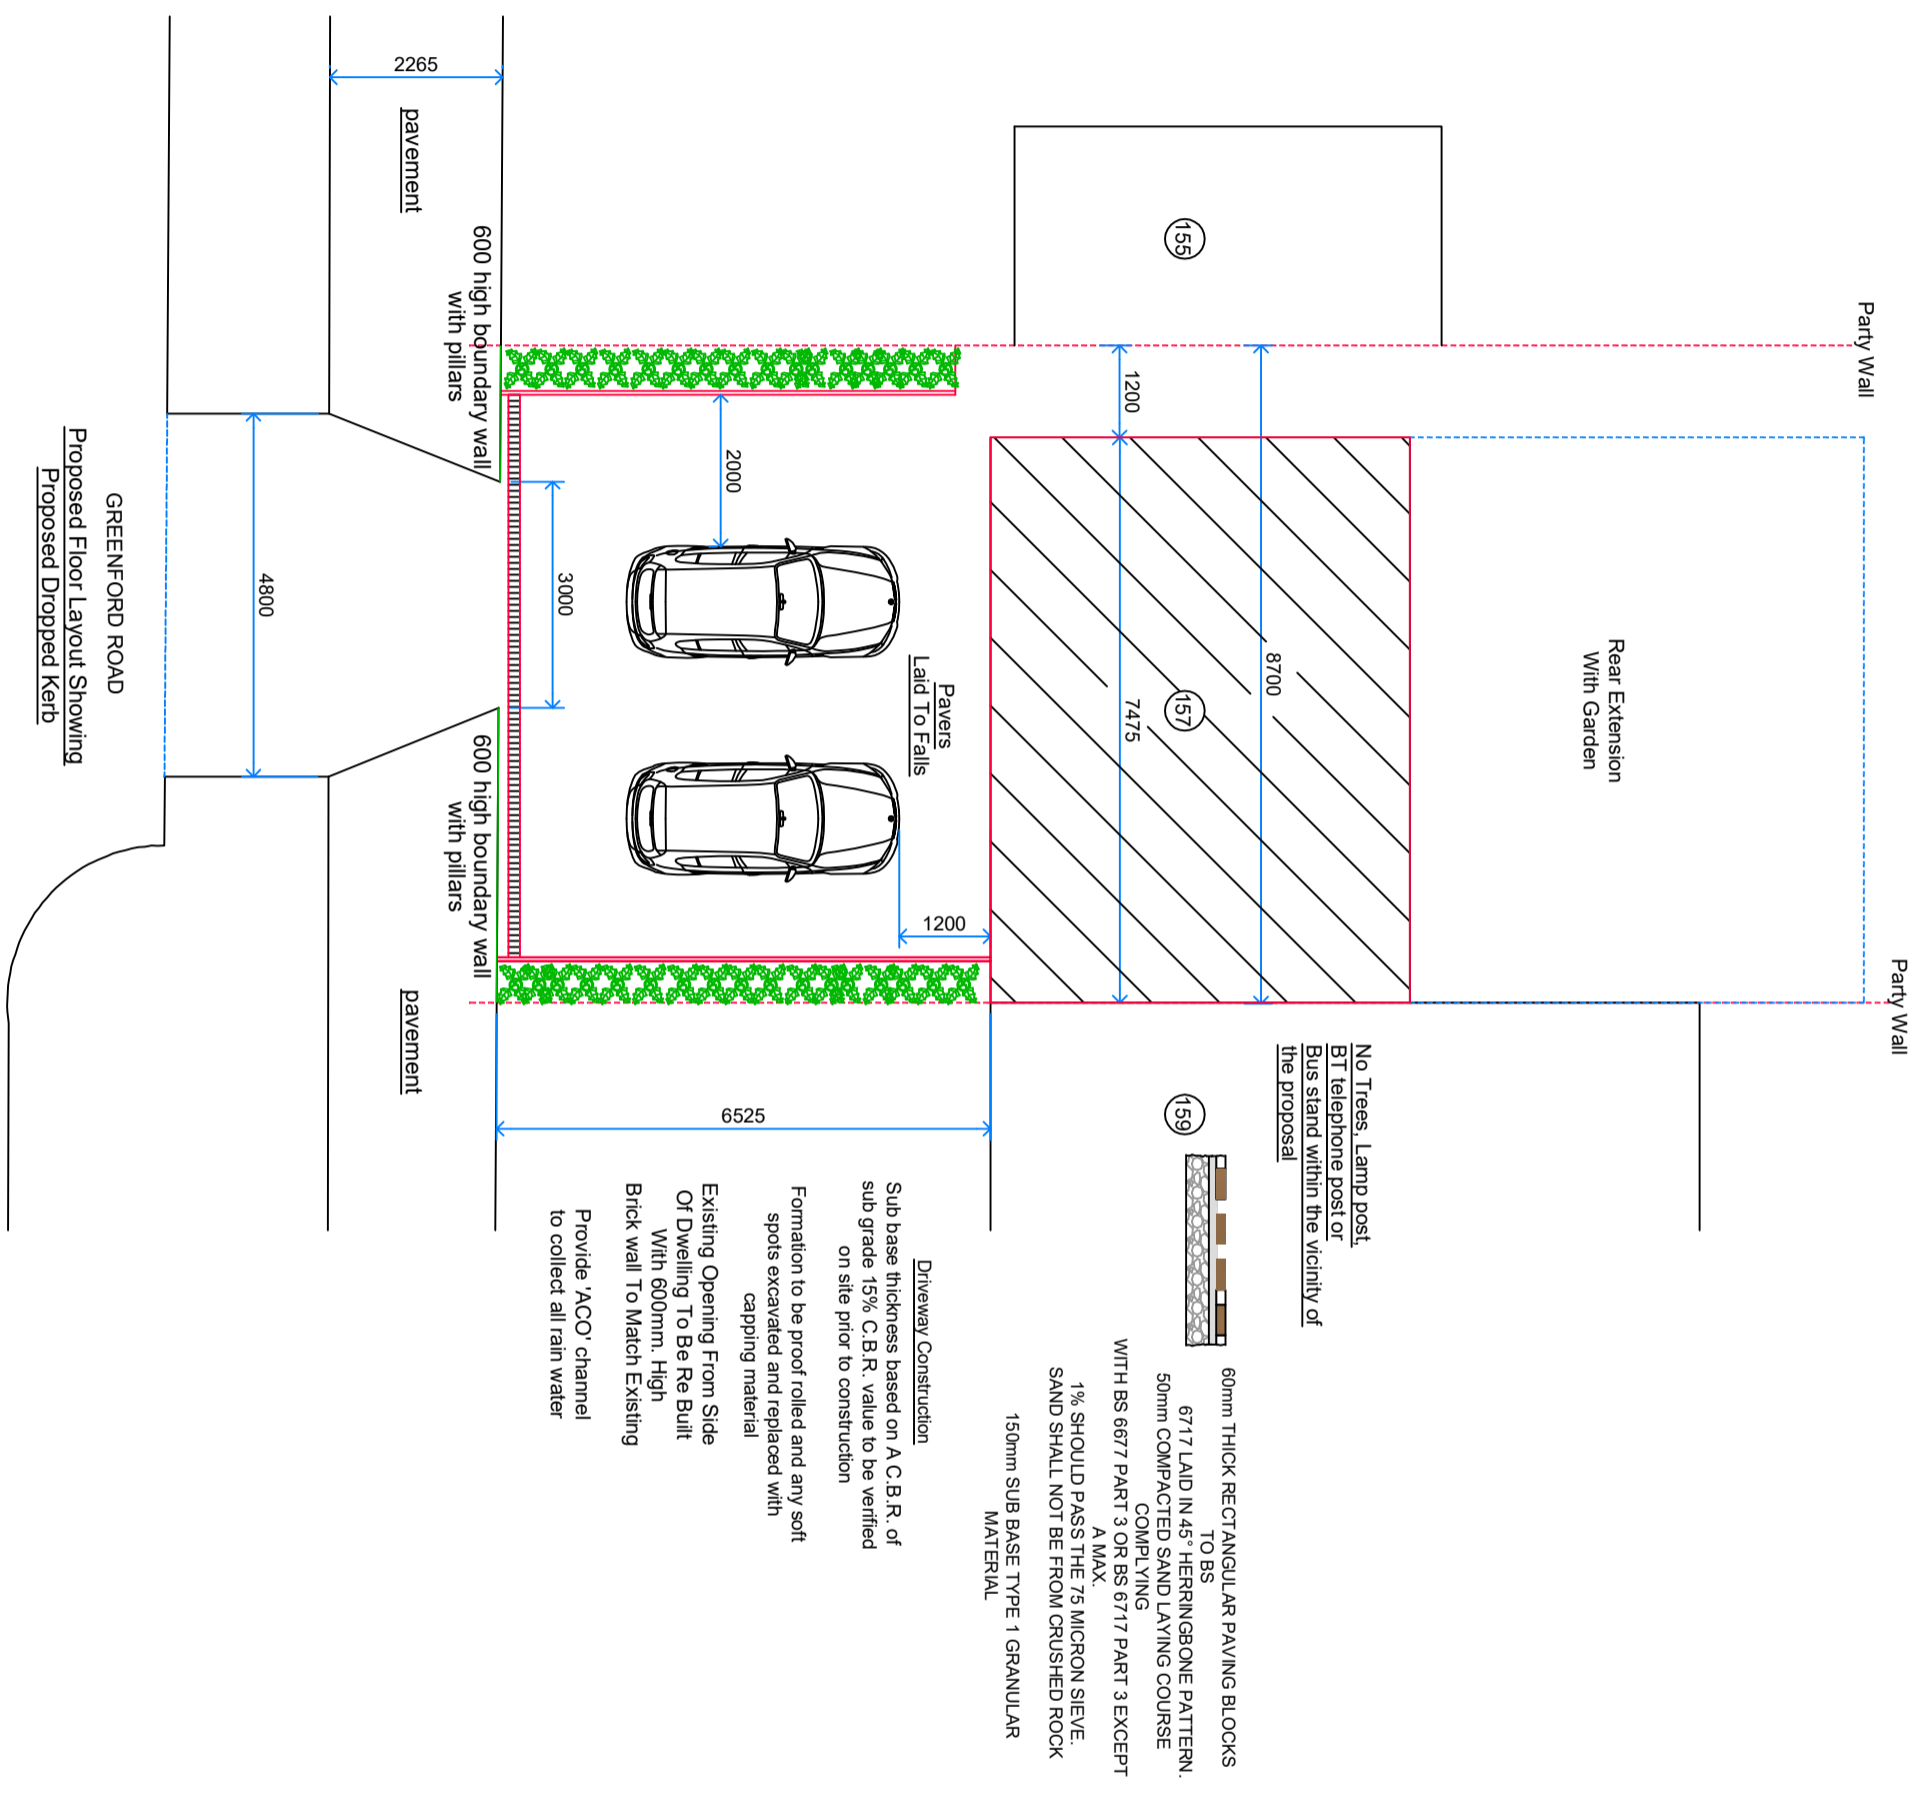

REV	AMENDMENT	DATE	CHKD
A	Planning Issue	07.06.21	RS



Scale Bar

CLIENT
 Sakania Rizar

PROJECT
 157 Greenford Road
 Greenford
 Middlesex - UB6 9BD

DRAWING TITLE
 Proposed Drop Kerb
 Floor Layouts & Details
 Sheet 3

SCALE	DRAWN BY	CHECKED	DATE
1:50 @ A1	RS	RS	07.06.21
1:100 @ A3			

DRAWING NUMBER	REVISION
2021 - 79 - 03	A

DRAWING STATUS
 Planning Issue