



NOTES
 CONTRACTORS MUST VERIFY ALL DIMENSIONS ON SITE BEFORE COMMENCING ANY WORK ON SHOP DRAWINGS DO NOT SCALE FROM THIS DRAWING
 RS ATPA COPYRIGHT

- Notes:
1. Do not scale this drawing
 2. All dimensions to be verified on site and any discrepancy reported to the client
 3. This drawing to be read in conjunction with all relevant drawings

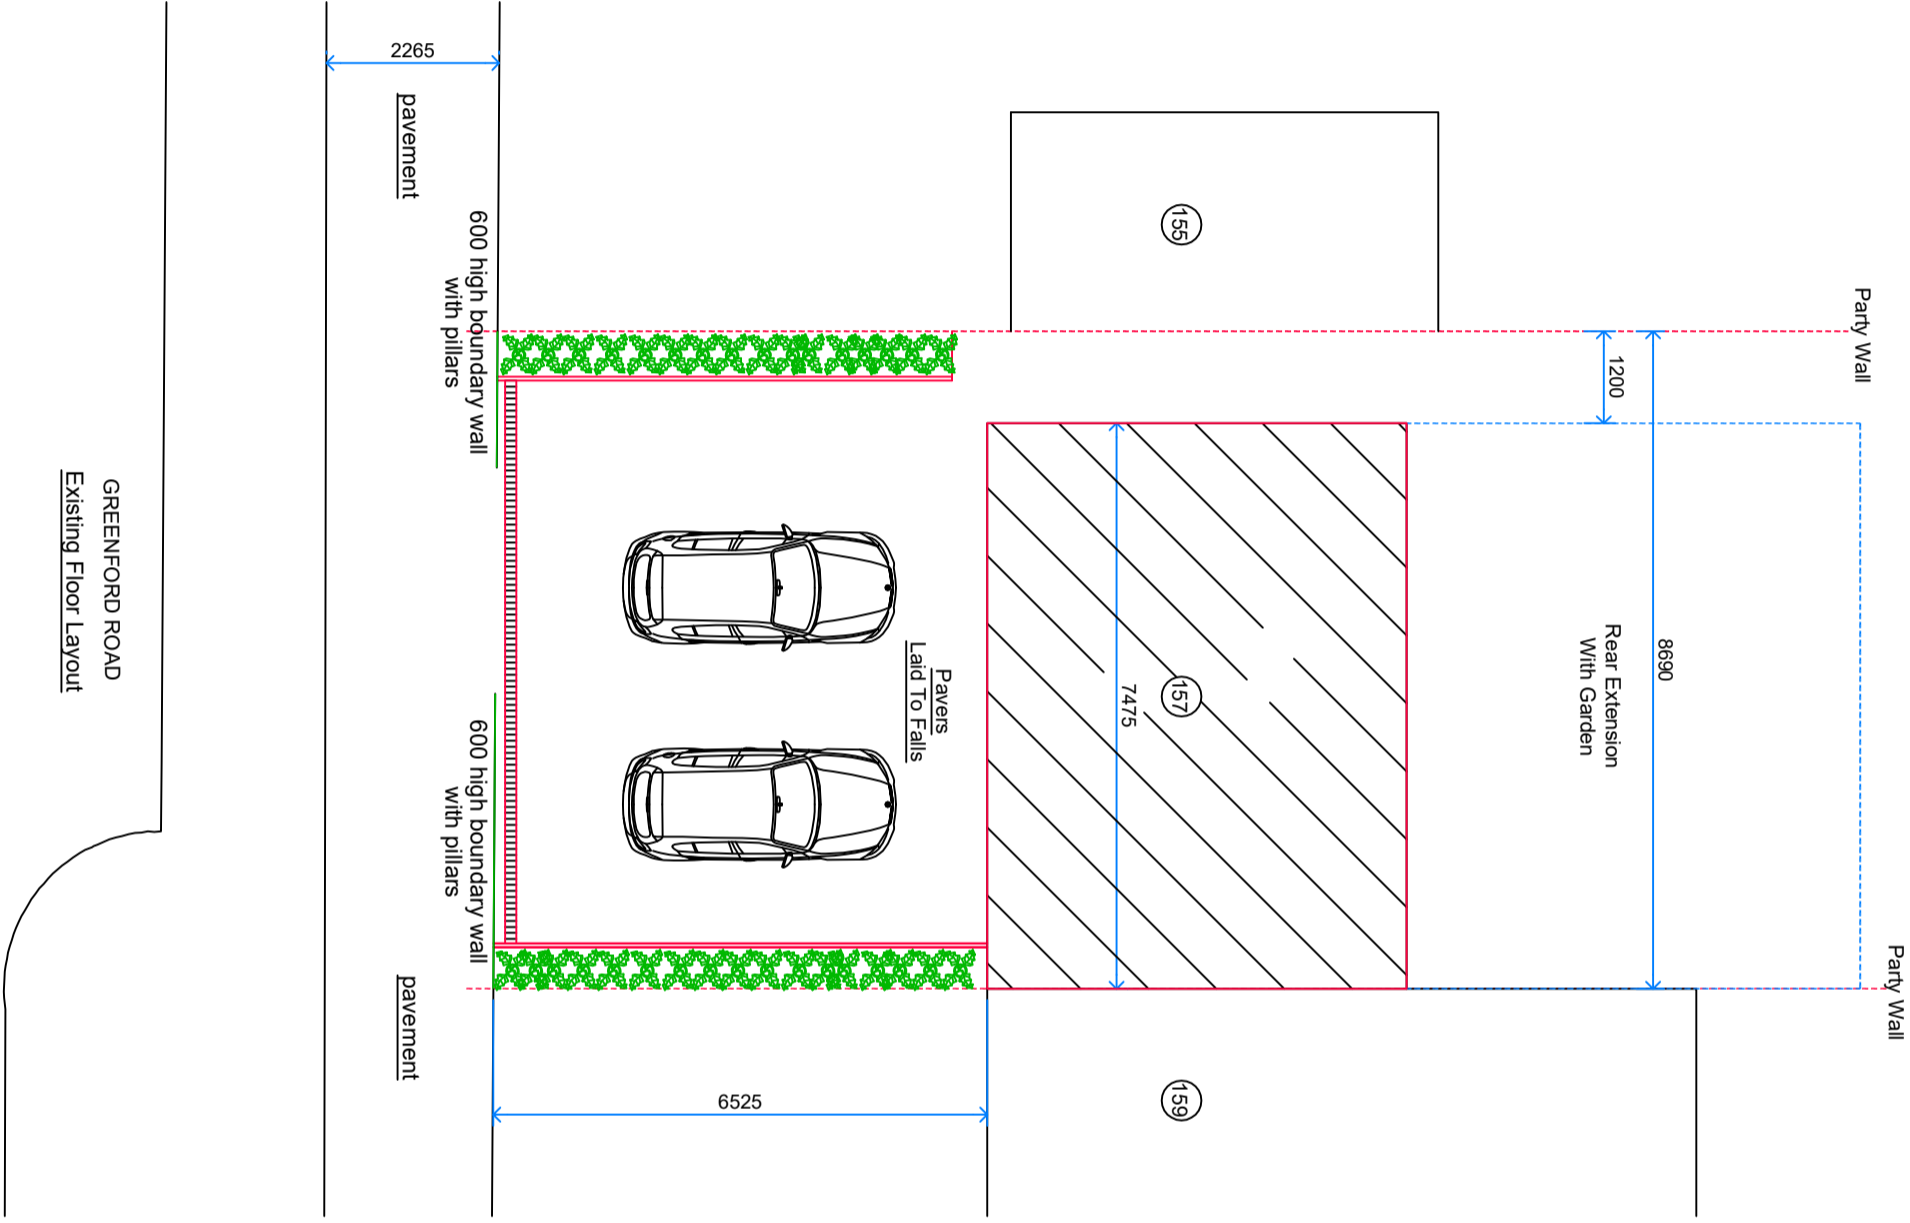

GREENFORD ROAD
 Existing Floor Layout

| REV | AMENDMENT | DATE | CHKD |
|-----|----------------|----------|------|
| A | Planning Issue | 18.07.21 | RS |

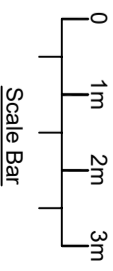

CLIENT
 Sakania Rizar

PROJECT
 157 Greenford Road
 Greenford
 Middlesex - UB6 9BD

DRAWING TITLE
 Proposed Drop Kerb
 Existing Floor Layout
 Sheet 4

SCALE DRAWN BY CHECKED DATE
 1:50 @ A1 RS RS 18.07.21
 1:100 @ A3

DRAWING STATUS
 Planning Issue

DRAWING NUMBER REVISION
 2021 - 79 - 04 A