



GROUND FLOOR PLAN

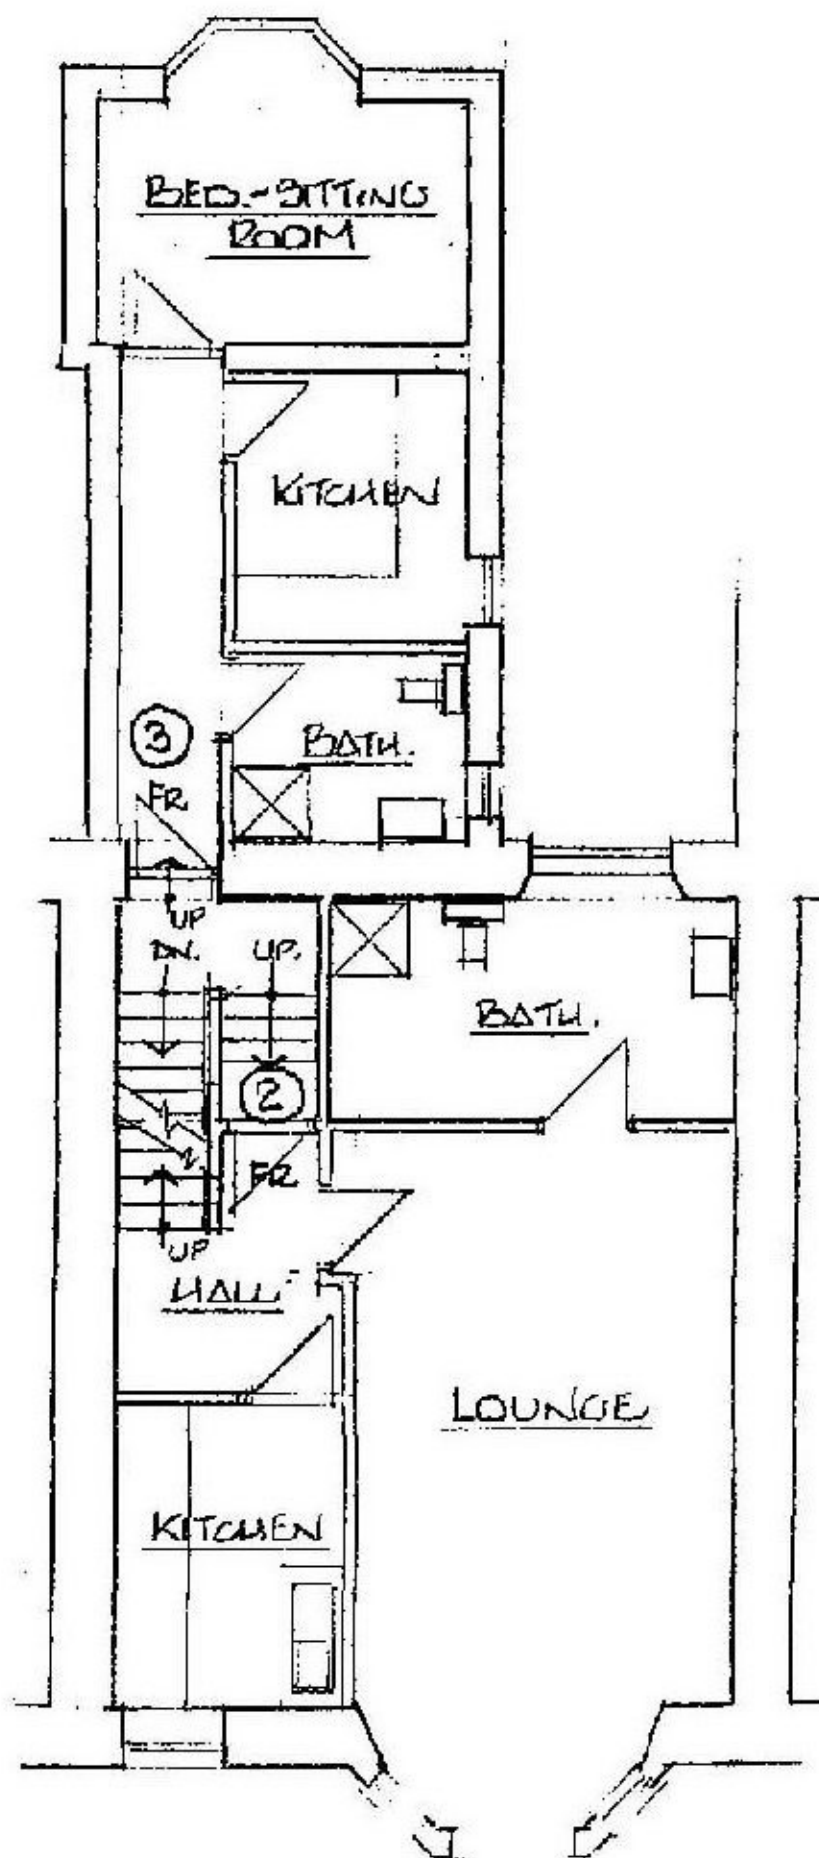

FIRST FLOOR PLAN

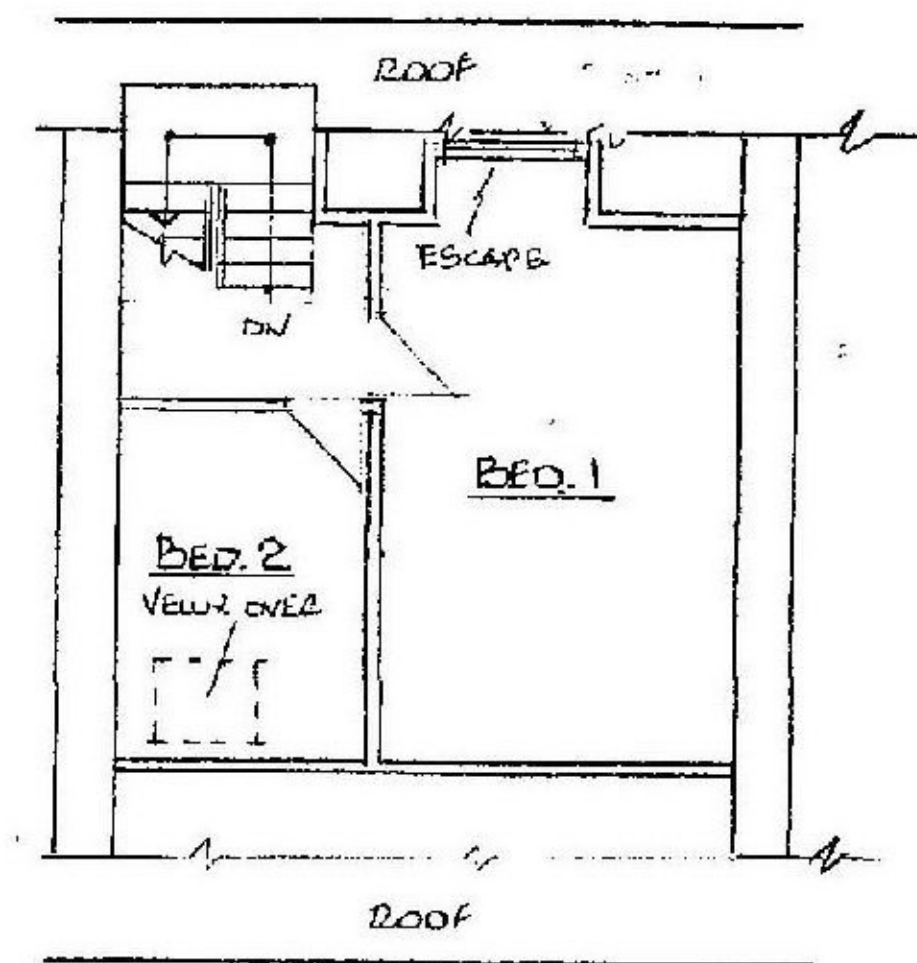

SECOND FLOOR PLAN 1:100



FRONT ELEVATION 1:100



SIDE ELEVATION 1:100

REAR ELEVATION 1:100

ANDREW DART RIBA
 FOUR RESIDENTIAL FLATS AT
 97 TOWER ROAD NEWQUAY
 FOR MR J. ENNOR & MRS. P.
 ENNOR
 AS EXISTING
 23RD JANUARY '06